



PLAN CADASTRAL
 UAT PISCHIA
 JUDETUL TIMIS
 SECTOR 71
 Scara 1:2000
 Sistem de proiectie: stereografic 1970
 Spre Publicare



LEGENDA	
Numar Sector	71
Cod constructie	C1
ID imobil	15
Limita sector	(Green line)
Limita imobil	(Black line)
Limita UAT	(Red line)
Limita tarla	(Cyan line)
Numar tarla	101
Limita constructie	(Red line)
Denumire UAT	PISCHIA
Denumire intravilan	intravilan

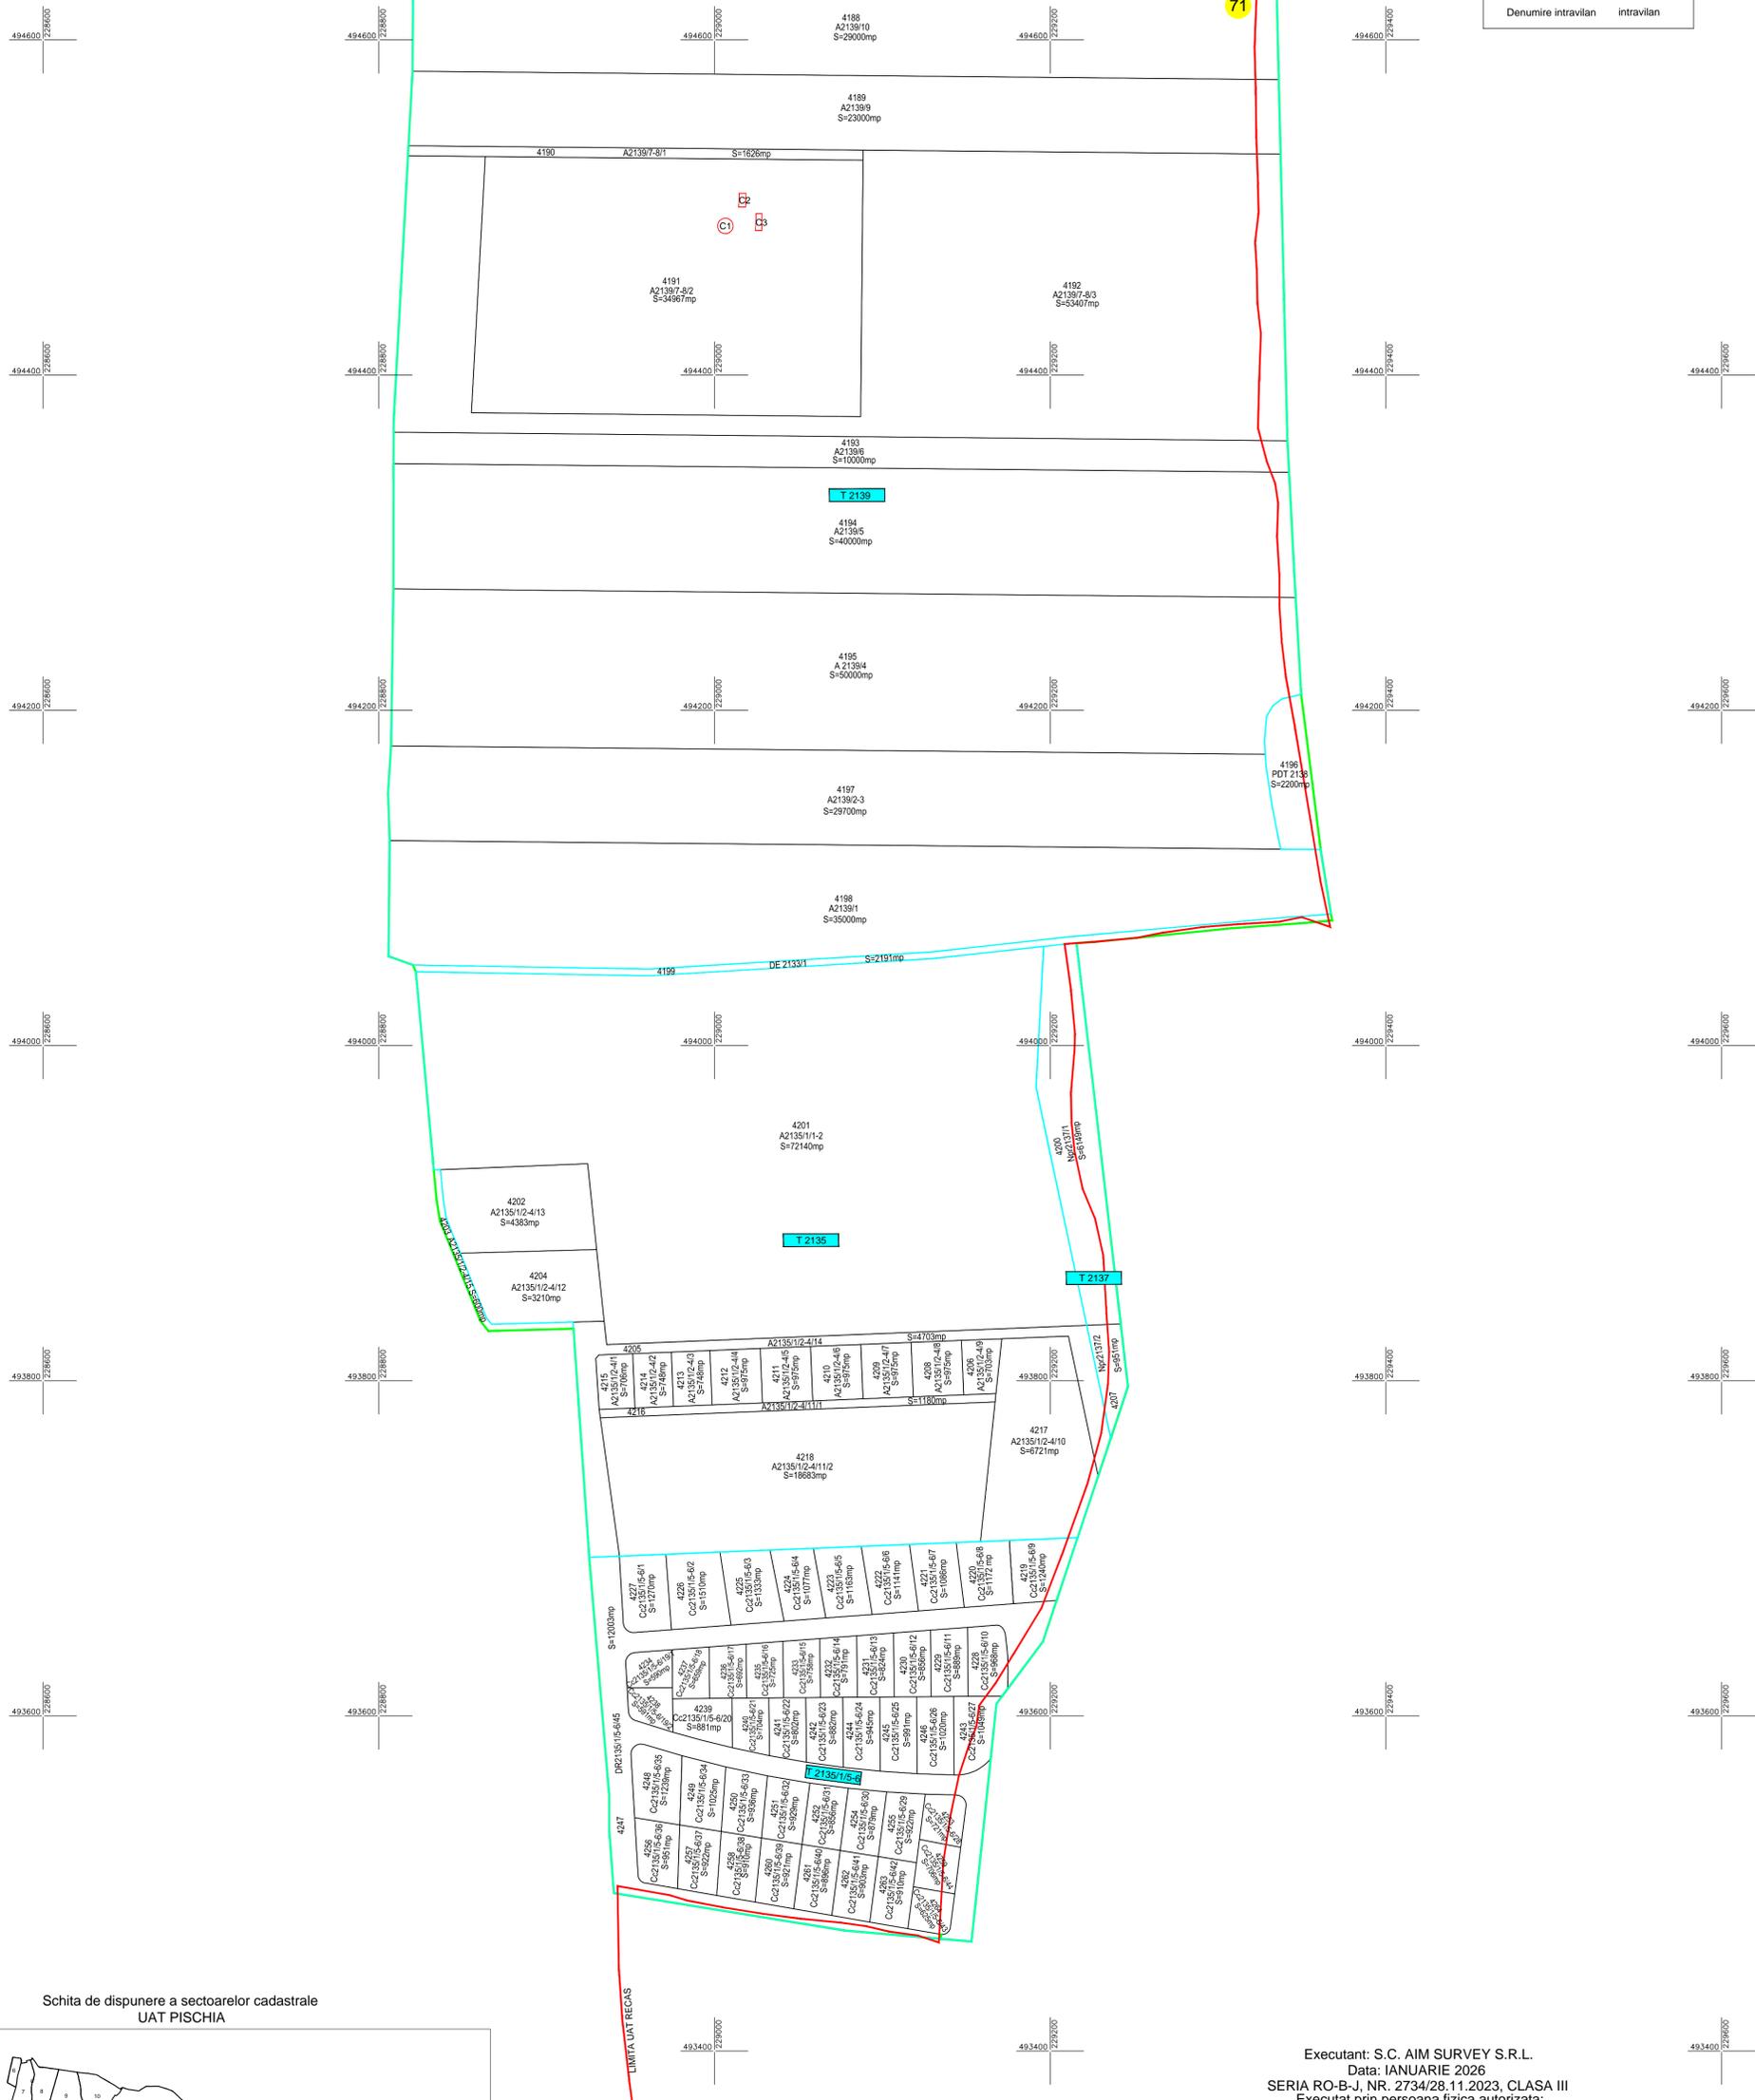

Schita de dispunere a sectoarelor cadastrale
 UAT PISCHIA

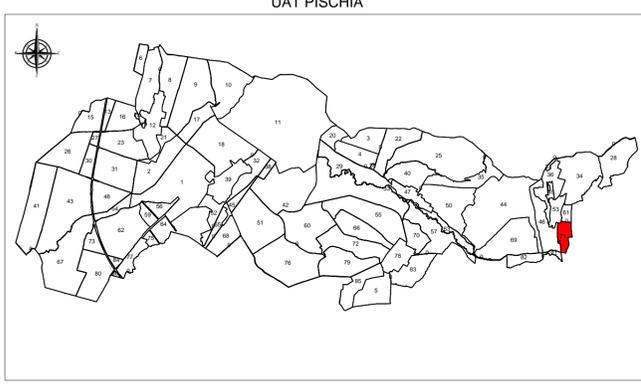

Executant: S.C. AIM SURVEY S.R.L.
 Data: IANUARIE 2026
 SERIA RO-B-J, NR. 2734/28.11.2023, CLASA III
 Executat prin persoana fizica autorizata:
 ING. MUSAT ALEXANDRU, SERIA RO-B-F
 NR. 3029/15.04.2025, CATEGORIA A