

PLAN CADASTRAL




UAT: Sacalaz, judetul: TIMIS, Sector 11

Scara 1:2000

Sistem de proiectie: stereografic 1970

Spre Publicare

LEGENDA	
Limita sector cadastral	
Numar sector cadastral	11
Limita imobil	
ID imobil	10001
Limita tarla	
Numar tarla	T65

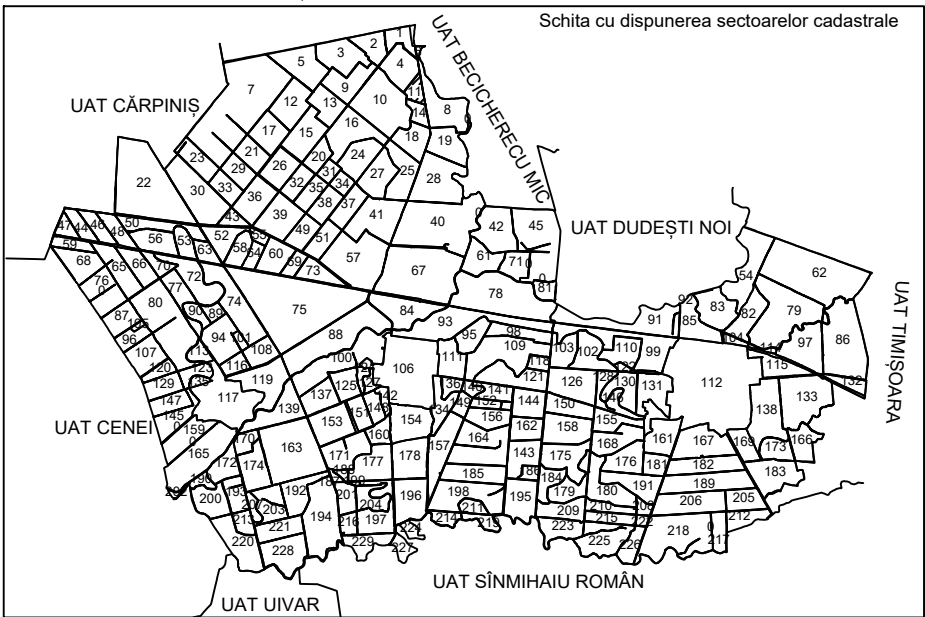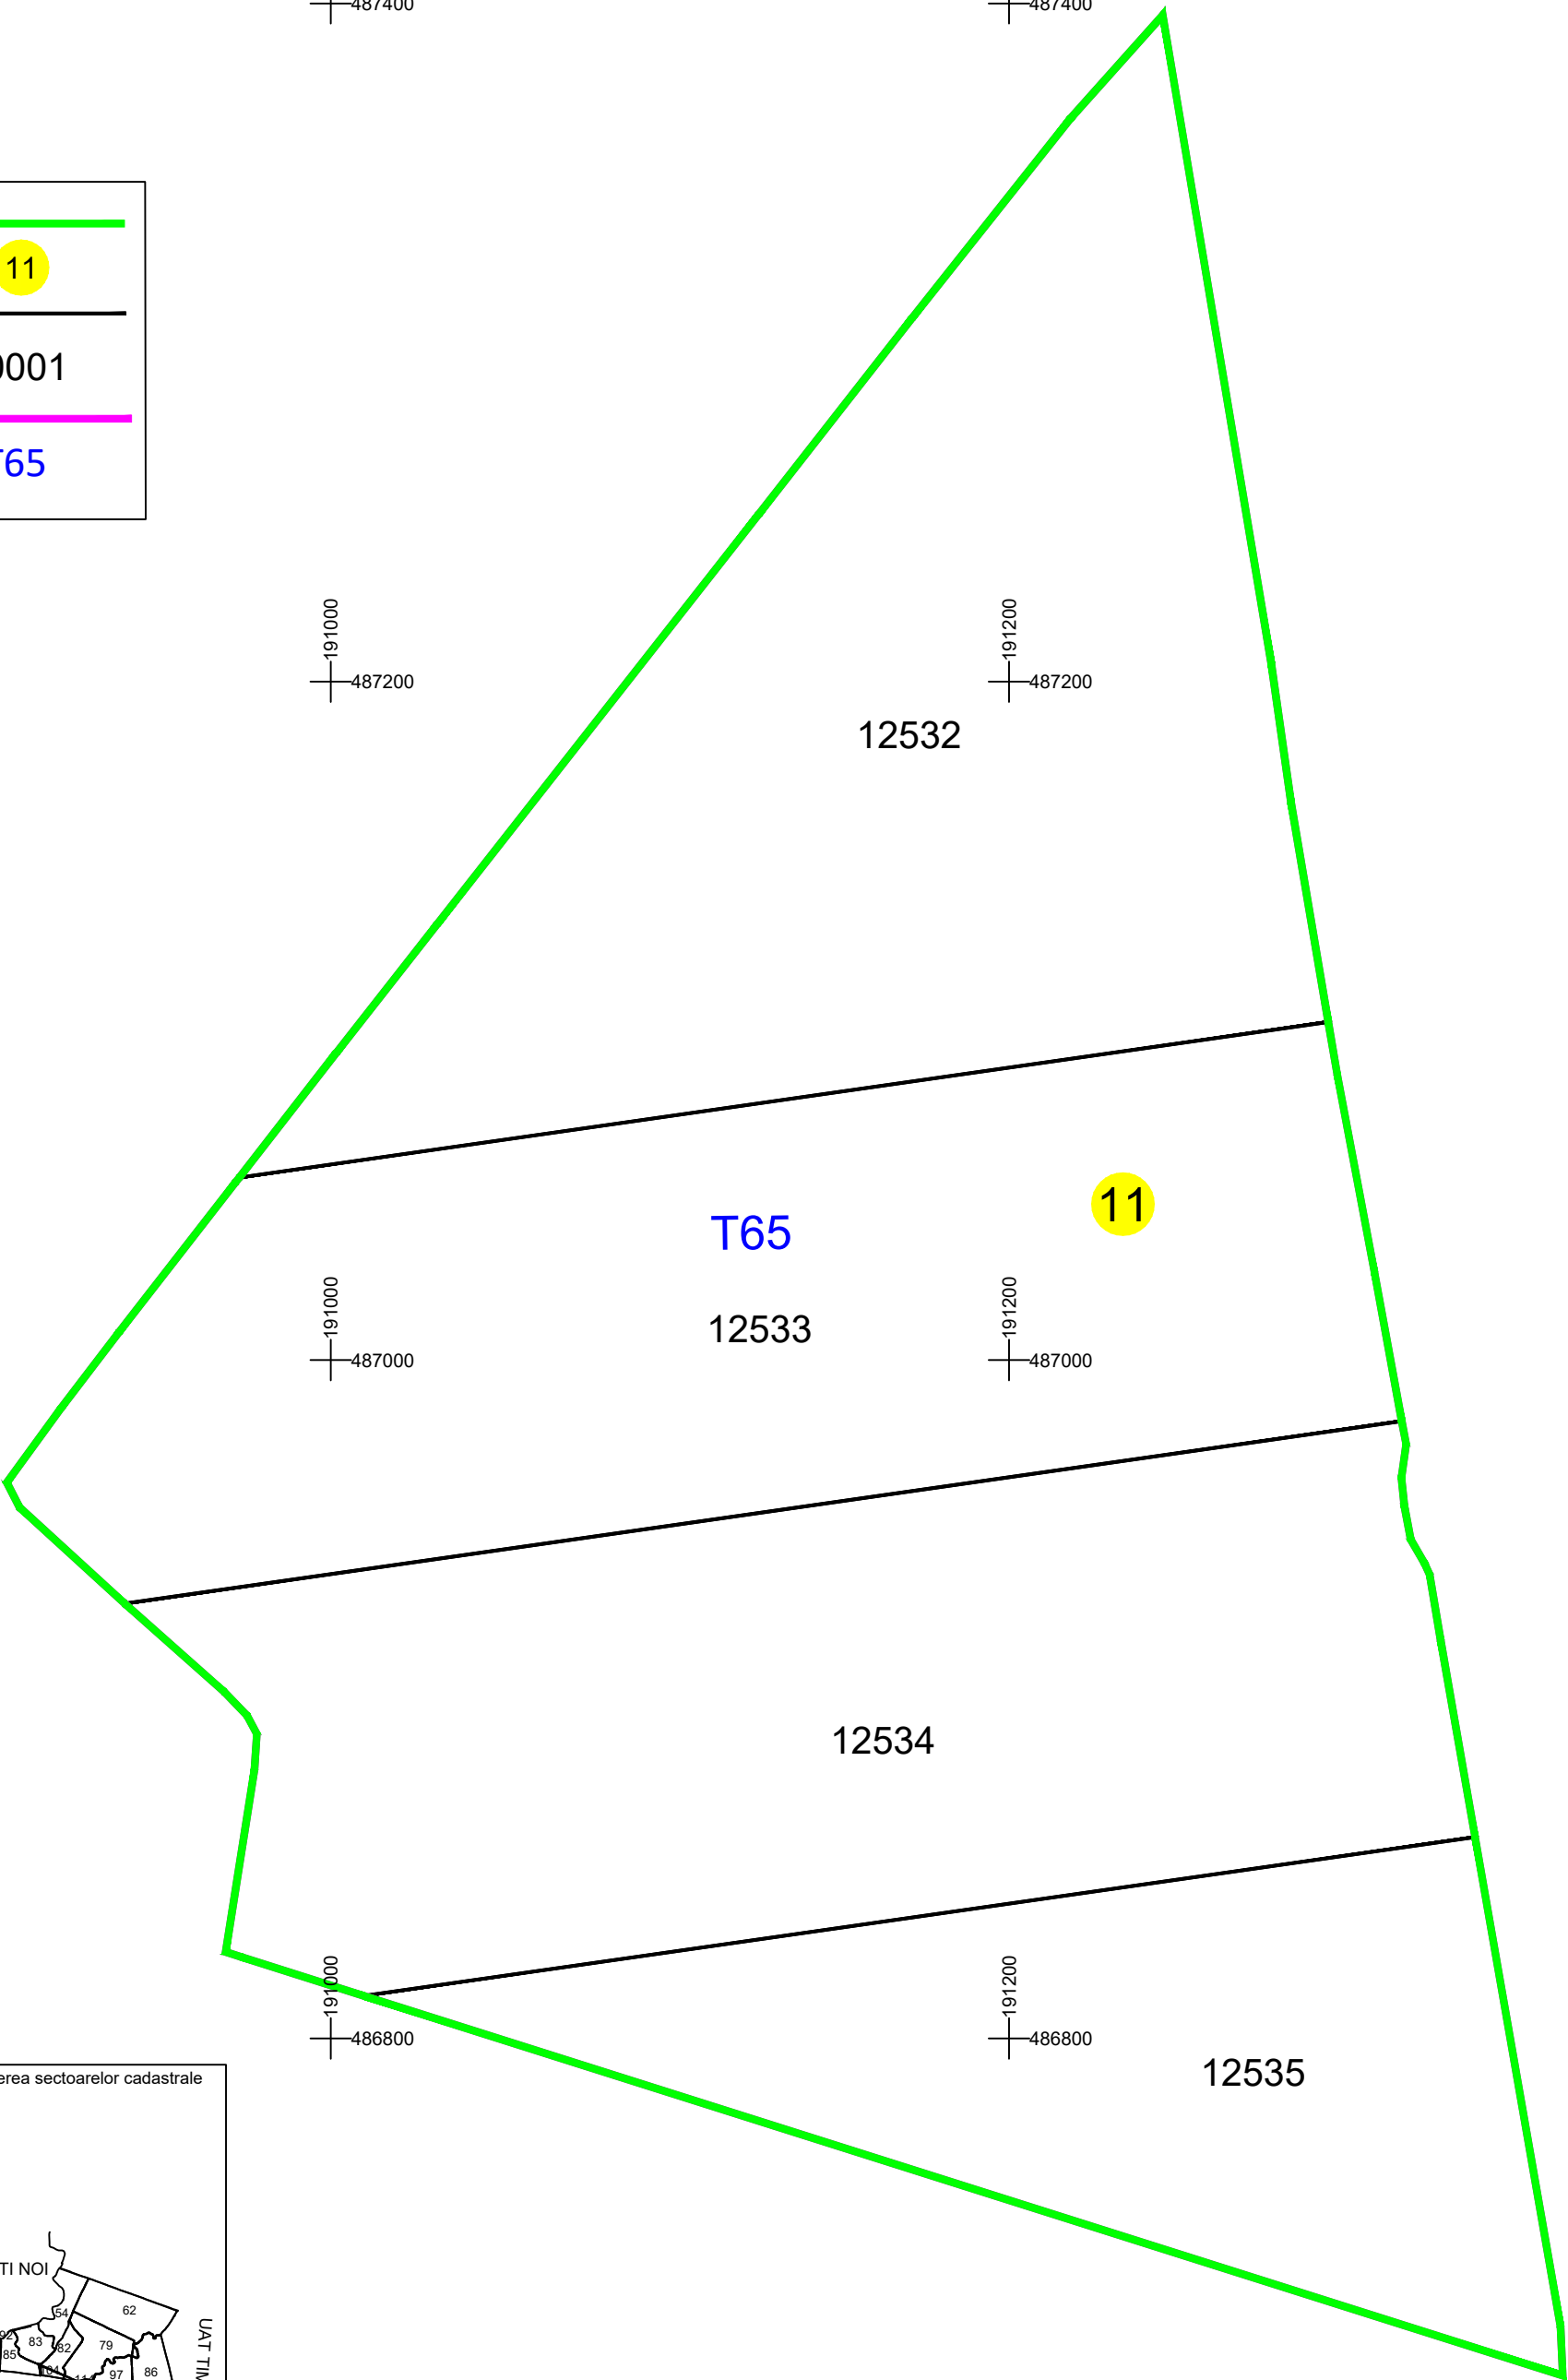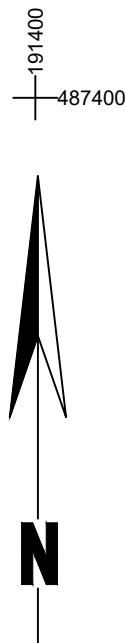

VIZAT,

COMISIA LOCALA DE FOND FUNCJAR

(Nume, prenume si semnatura)

Primar BOBOI DUMITRU

Data: 15.04.2025

S.C. TERRA TOP S.R.L.

Data: 15.04.2025

SC TERRA TOP SRL CERTIFICAT DE AUTORIZARE Seria RO-B-J Nr.2883/23.05.2024 Clasa II

PLESA SORIN CONSTANTIN CERTIFICAT DE AUTORIZARE Seria B nr.4031 Cat.A