
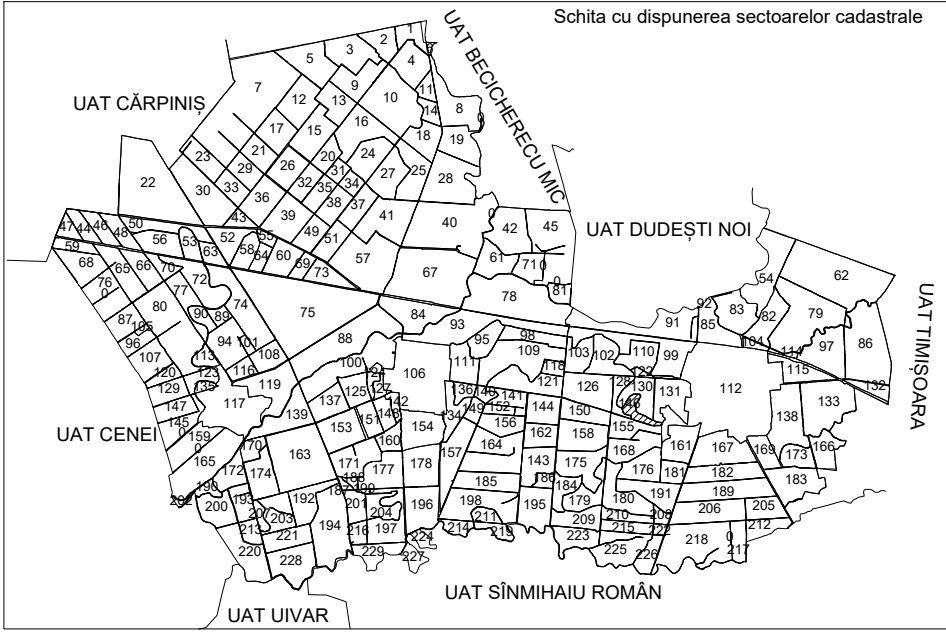
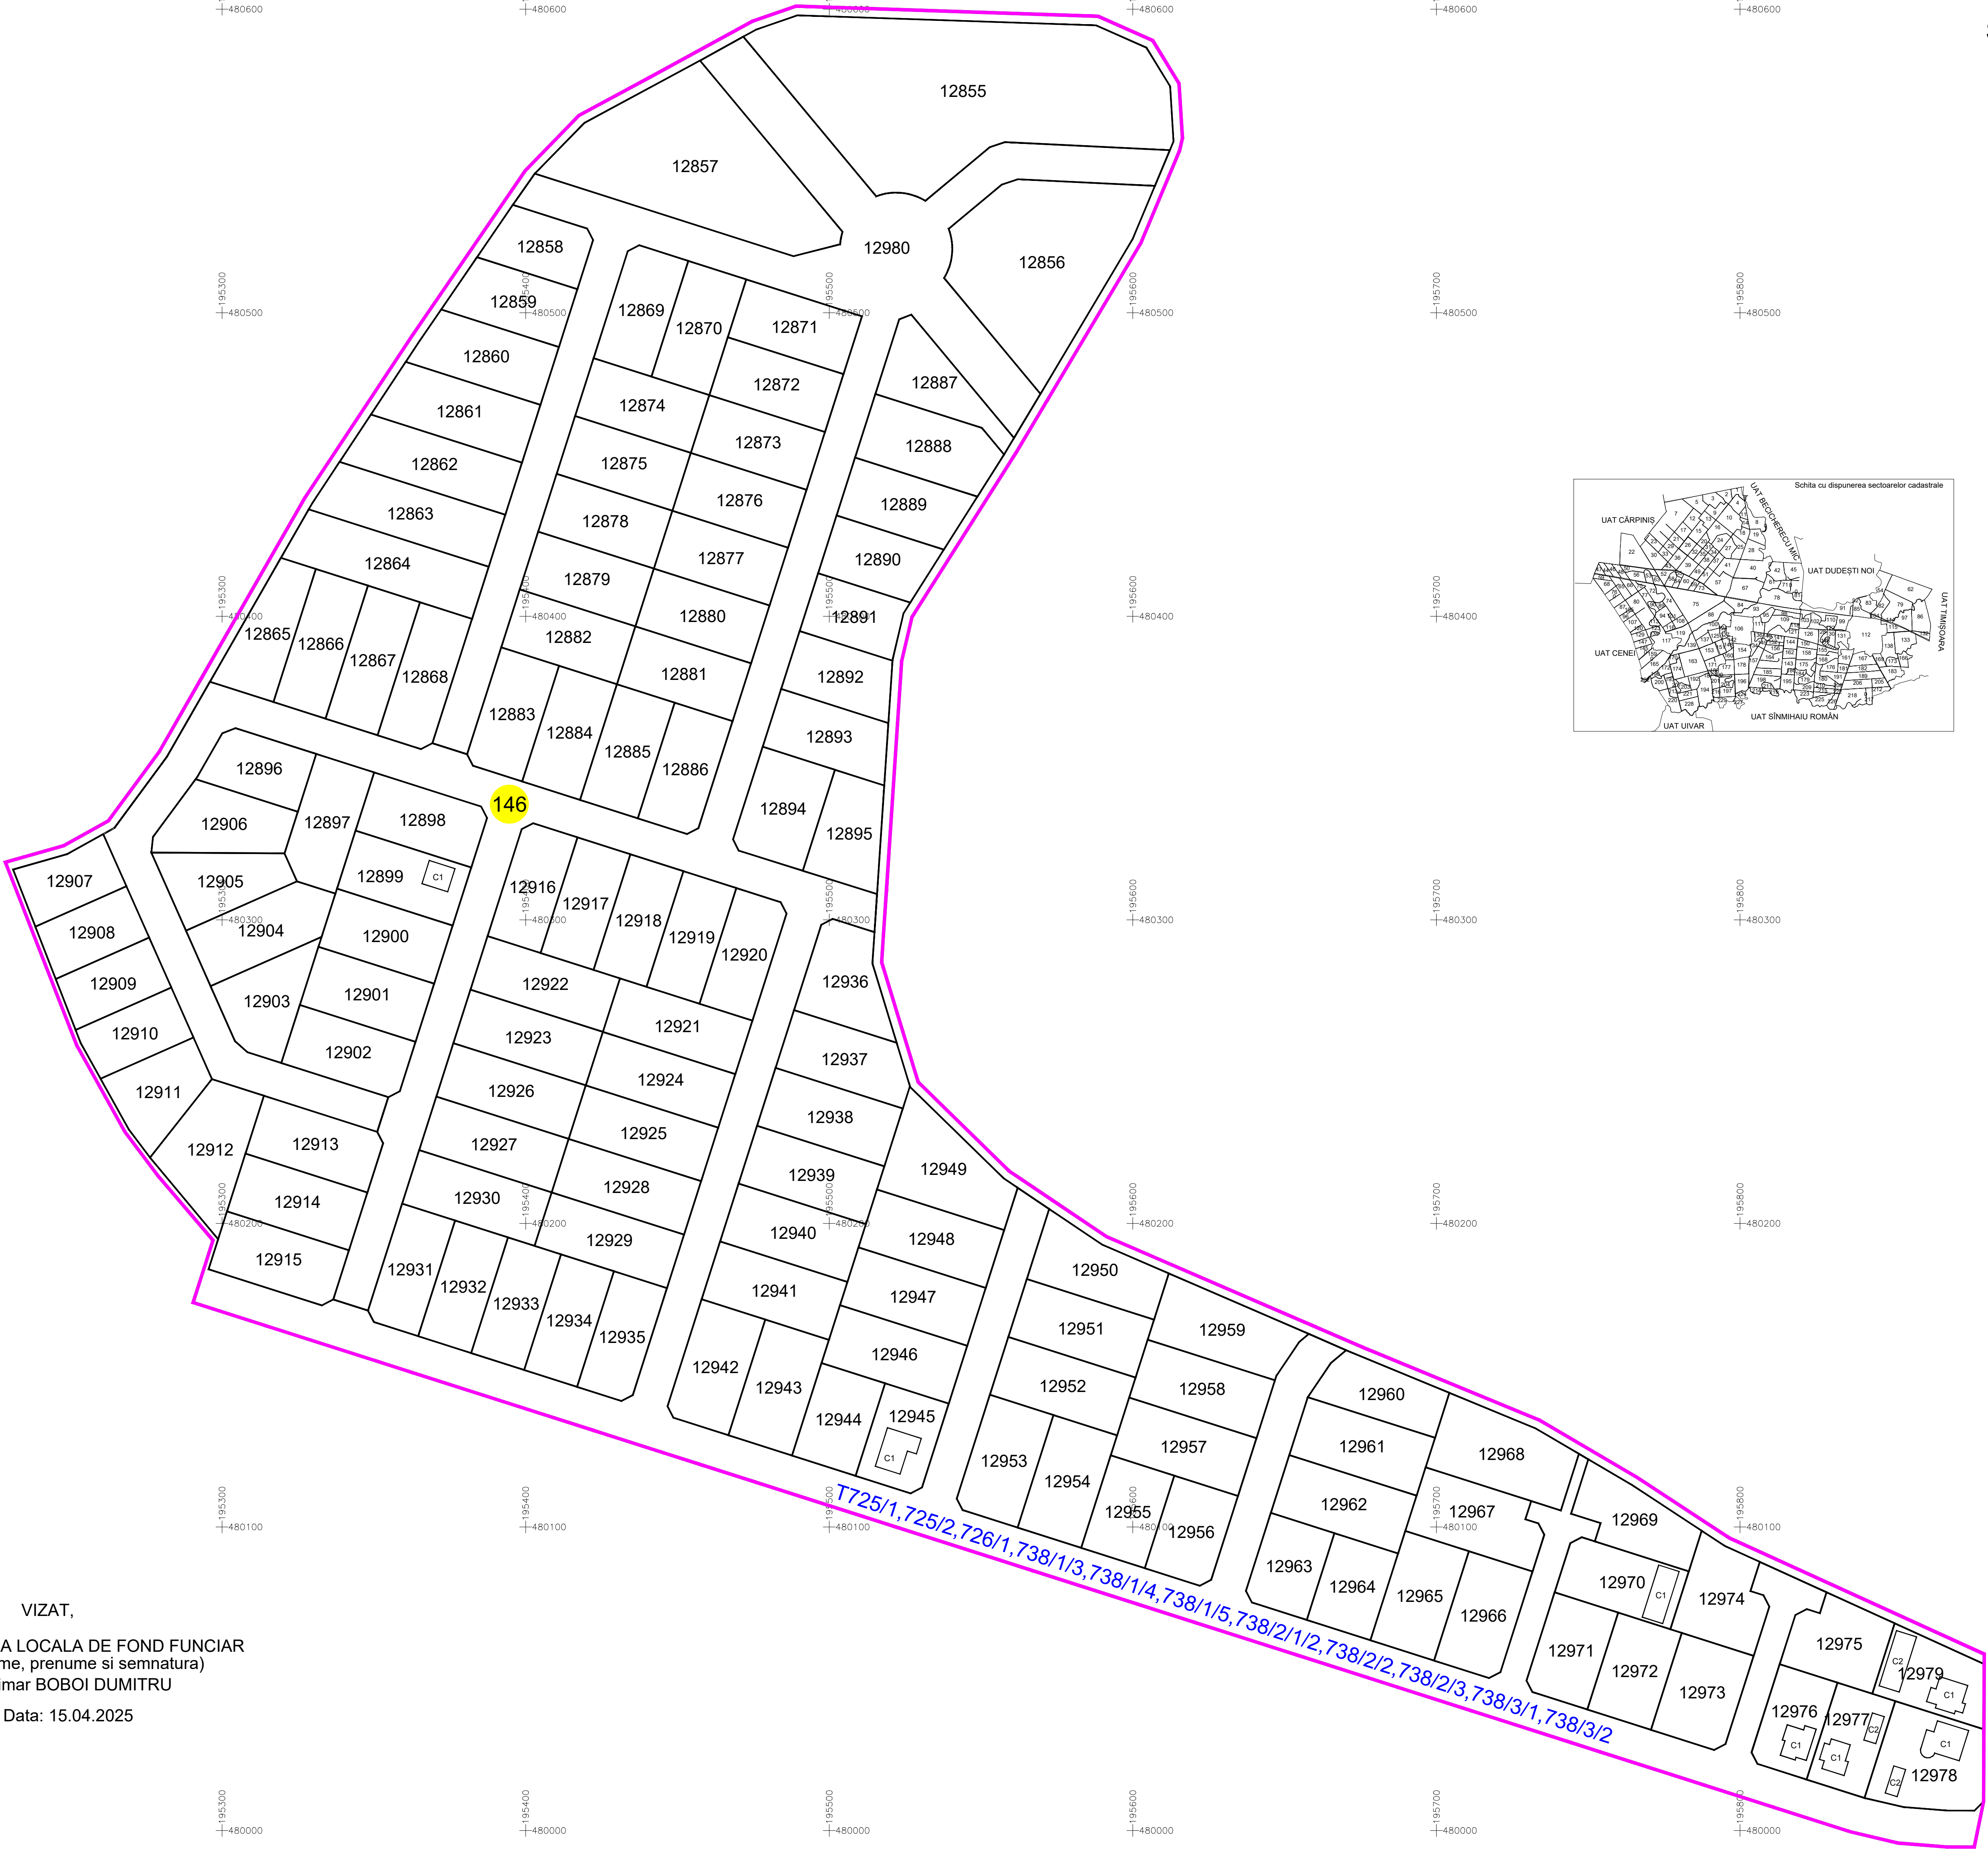


PLAN CADASTRAL
UAT: Sacalaz, judetul: TIMIS, Sect. cad. 146, plansa 1
Scara 1:1000
Sistem de proiectie: stereografic 1970
Spre Publicare

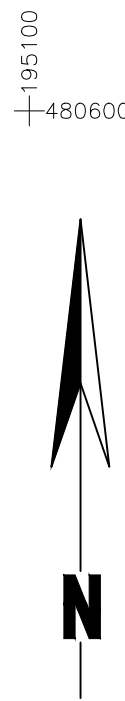

LEGENDA	
Numar Sector	1
Cod constructie	C1
ID imobil	10001
Limita sector	
Limita imobil	
Limita tarla	
Numar tarla	T65
Limita constructie	

VIZAT,
COMISIA LOCALA DE FOND FUNCJAR
(Nume, prenume si semnatura)
Primar BOBOI DUMITRU
Data: 15.04.2025

S.C. TERRA TOP S.R.L.
Data: 18.06.2025

SC TERRA TOP SRL CERTIFICAT DE AUTORIZARE Seria RO-B-J Nr 2883/23.05.2024 Clasa II
PLESA SORIN CONSTANTIN CERTIFICAT DE AUTORIZARE Seria B nr.4031 Cat.A

12983

12984