

PLAN CADASTRAL

UAT: Sacalaz, judetul: TIMIS, Sect. cad. 20, plansa 1

Scara 1:2000

Sistem de proiectie: stereografic 1970


Spre Publicare

188500
486200
188500
486000
188500
485800
188500
485600
188500
485400
188500
485200
188500
485000
188500
484800



LEGENDA

Numar Sector	1
ID imobil	10001
Limita sector	
Limita imobil	
Limita tarla	
Numar tarla	T100/1/1

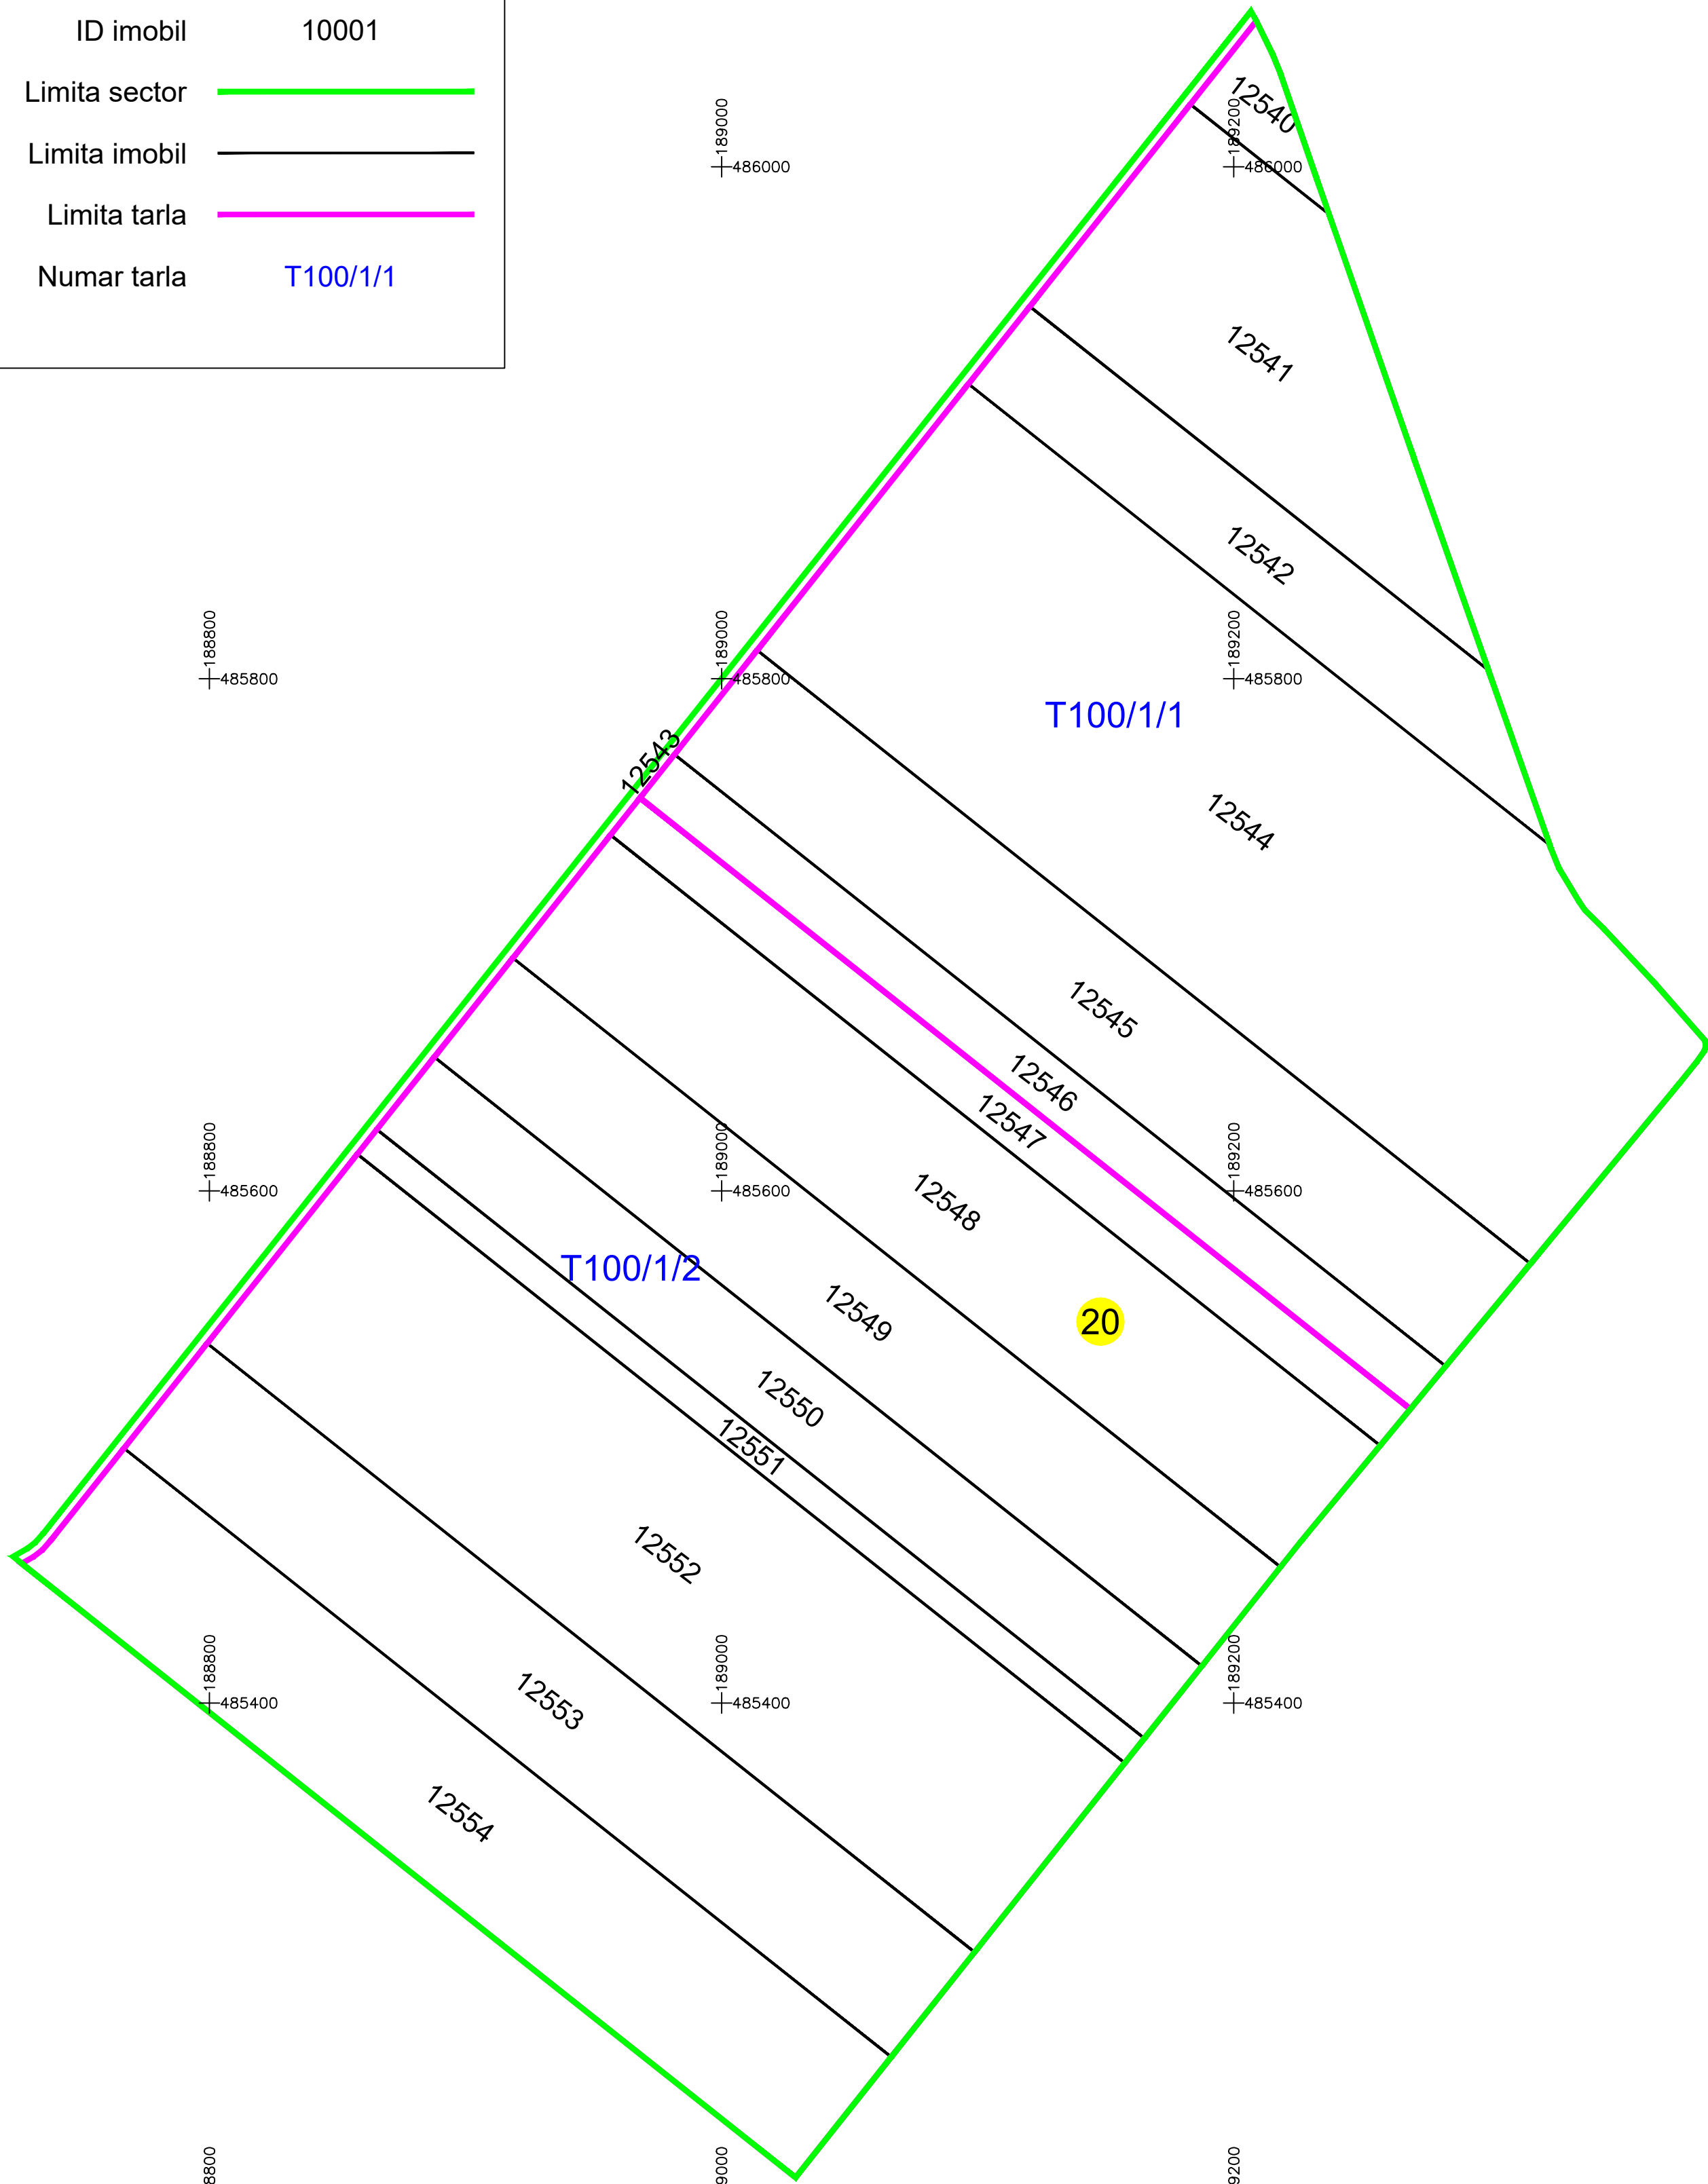

189000
486000
189000
485800
189000
485600
189000
485400
189000
485200
189000
485000
189000
484800

189400
486200
189400
486000
189400
485800
189400
485600
189400
485400
189400
485200
189400
485000
189400
484800

189400
486200
189400
486000
189400
485800
189400
485600
189400
485400
189400
485200
189400
485000
189400
484800

189600
486200
189600
486000
189600
485800
189600
485600
189600
485400
189600
485200
189600
485000
189600
484800


VIZAT,

COMISIA LOCALA DE FOND FUNCAR

(Nume, prenume si semnatura)

Primar BOBOI DUMITRU

Data: 17.04.2025

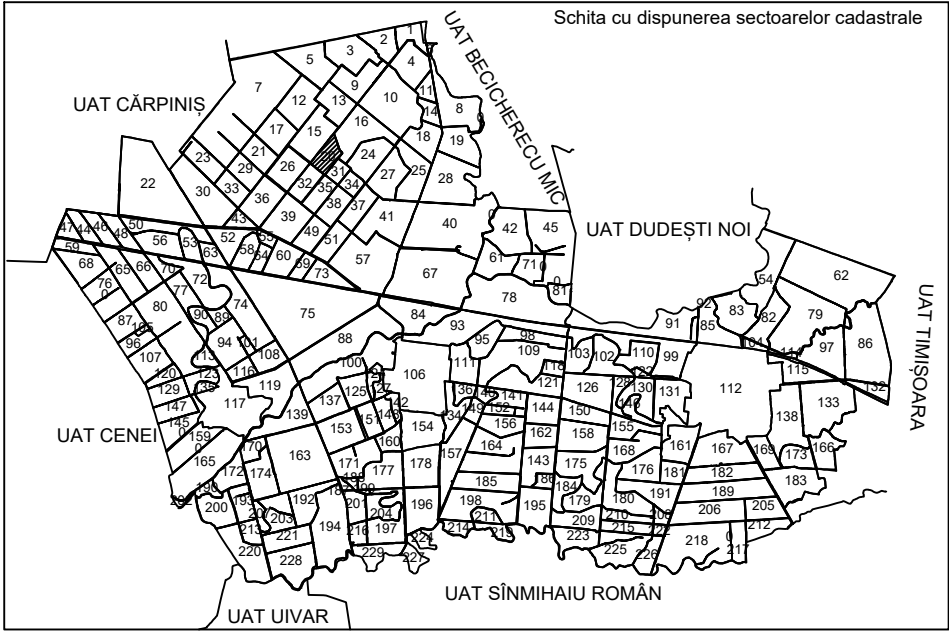

S.C. TERRA TOP S.R.L.

Data: 17.04.2025

SC TERRA TOP SRL CERTIFICAT DE AUTORIZARE Seria RO-B-J Nr.2883/23.05.2024 Clasa II

PLESA SORIN CONSTANTIN CERTIFICAT DE AUTORIZARE Seria B nr.4031 Cat.A