


PLAN CADASTRAL

UAT: Sacalaz, judetul: TIMIS, Sect. cad. 35, plansa 1



Scara 1:2000

Sistem de proiectie: stereografic 1970

Spre Publicare

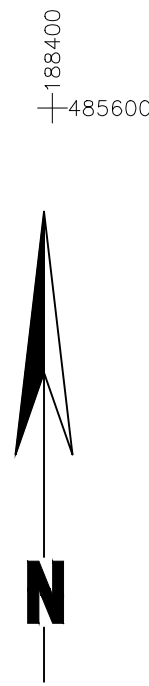

LEGENDA	
Numar Sector	1
Cod constructie	C1
ID imobil	10001
Limita sector	
Limita imobil	
Limita tarla	
Numar tarla	T111/2
Limita constructie	

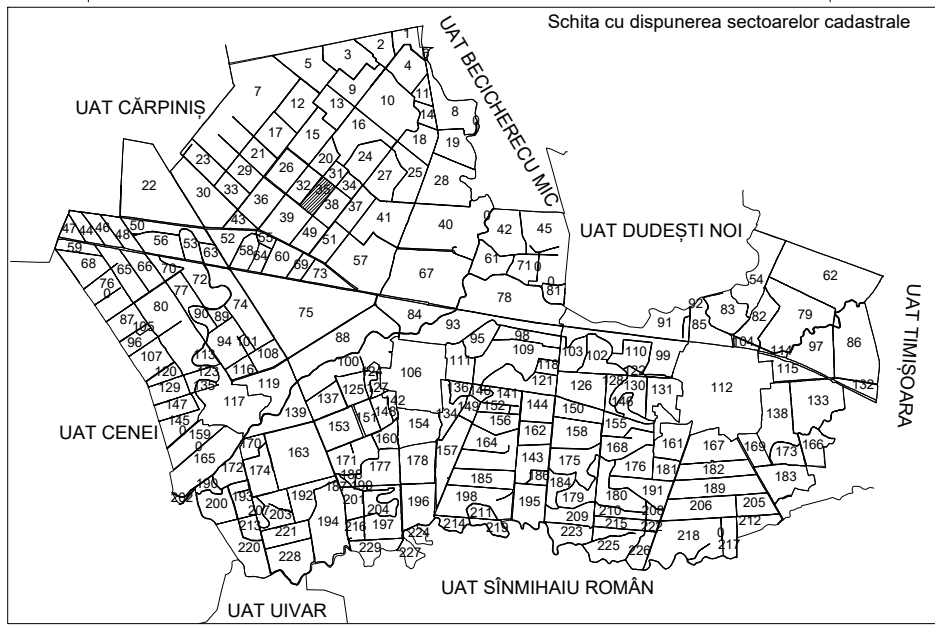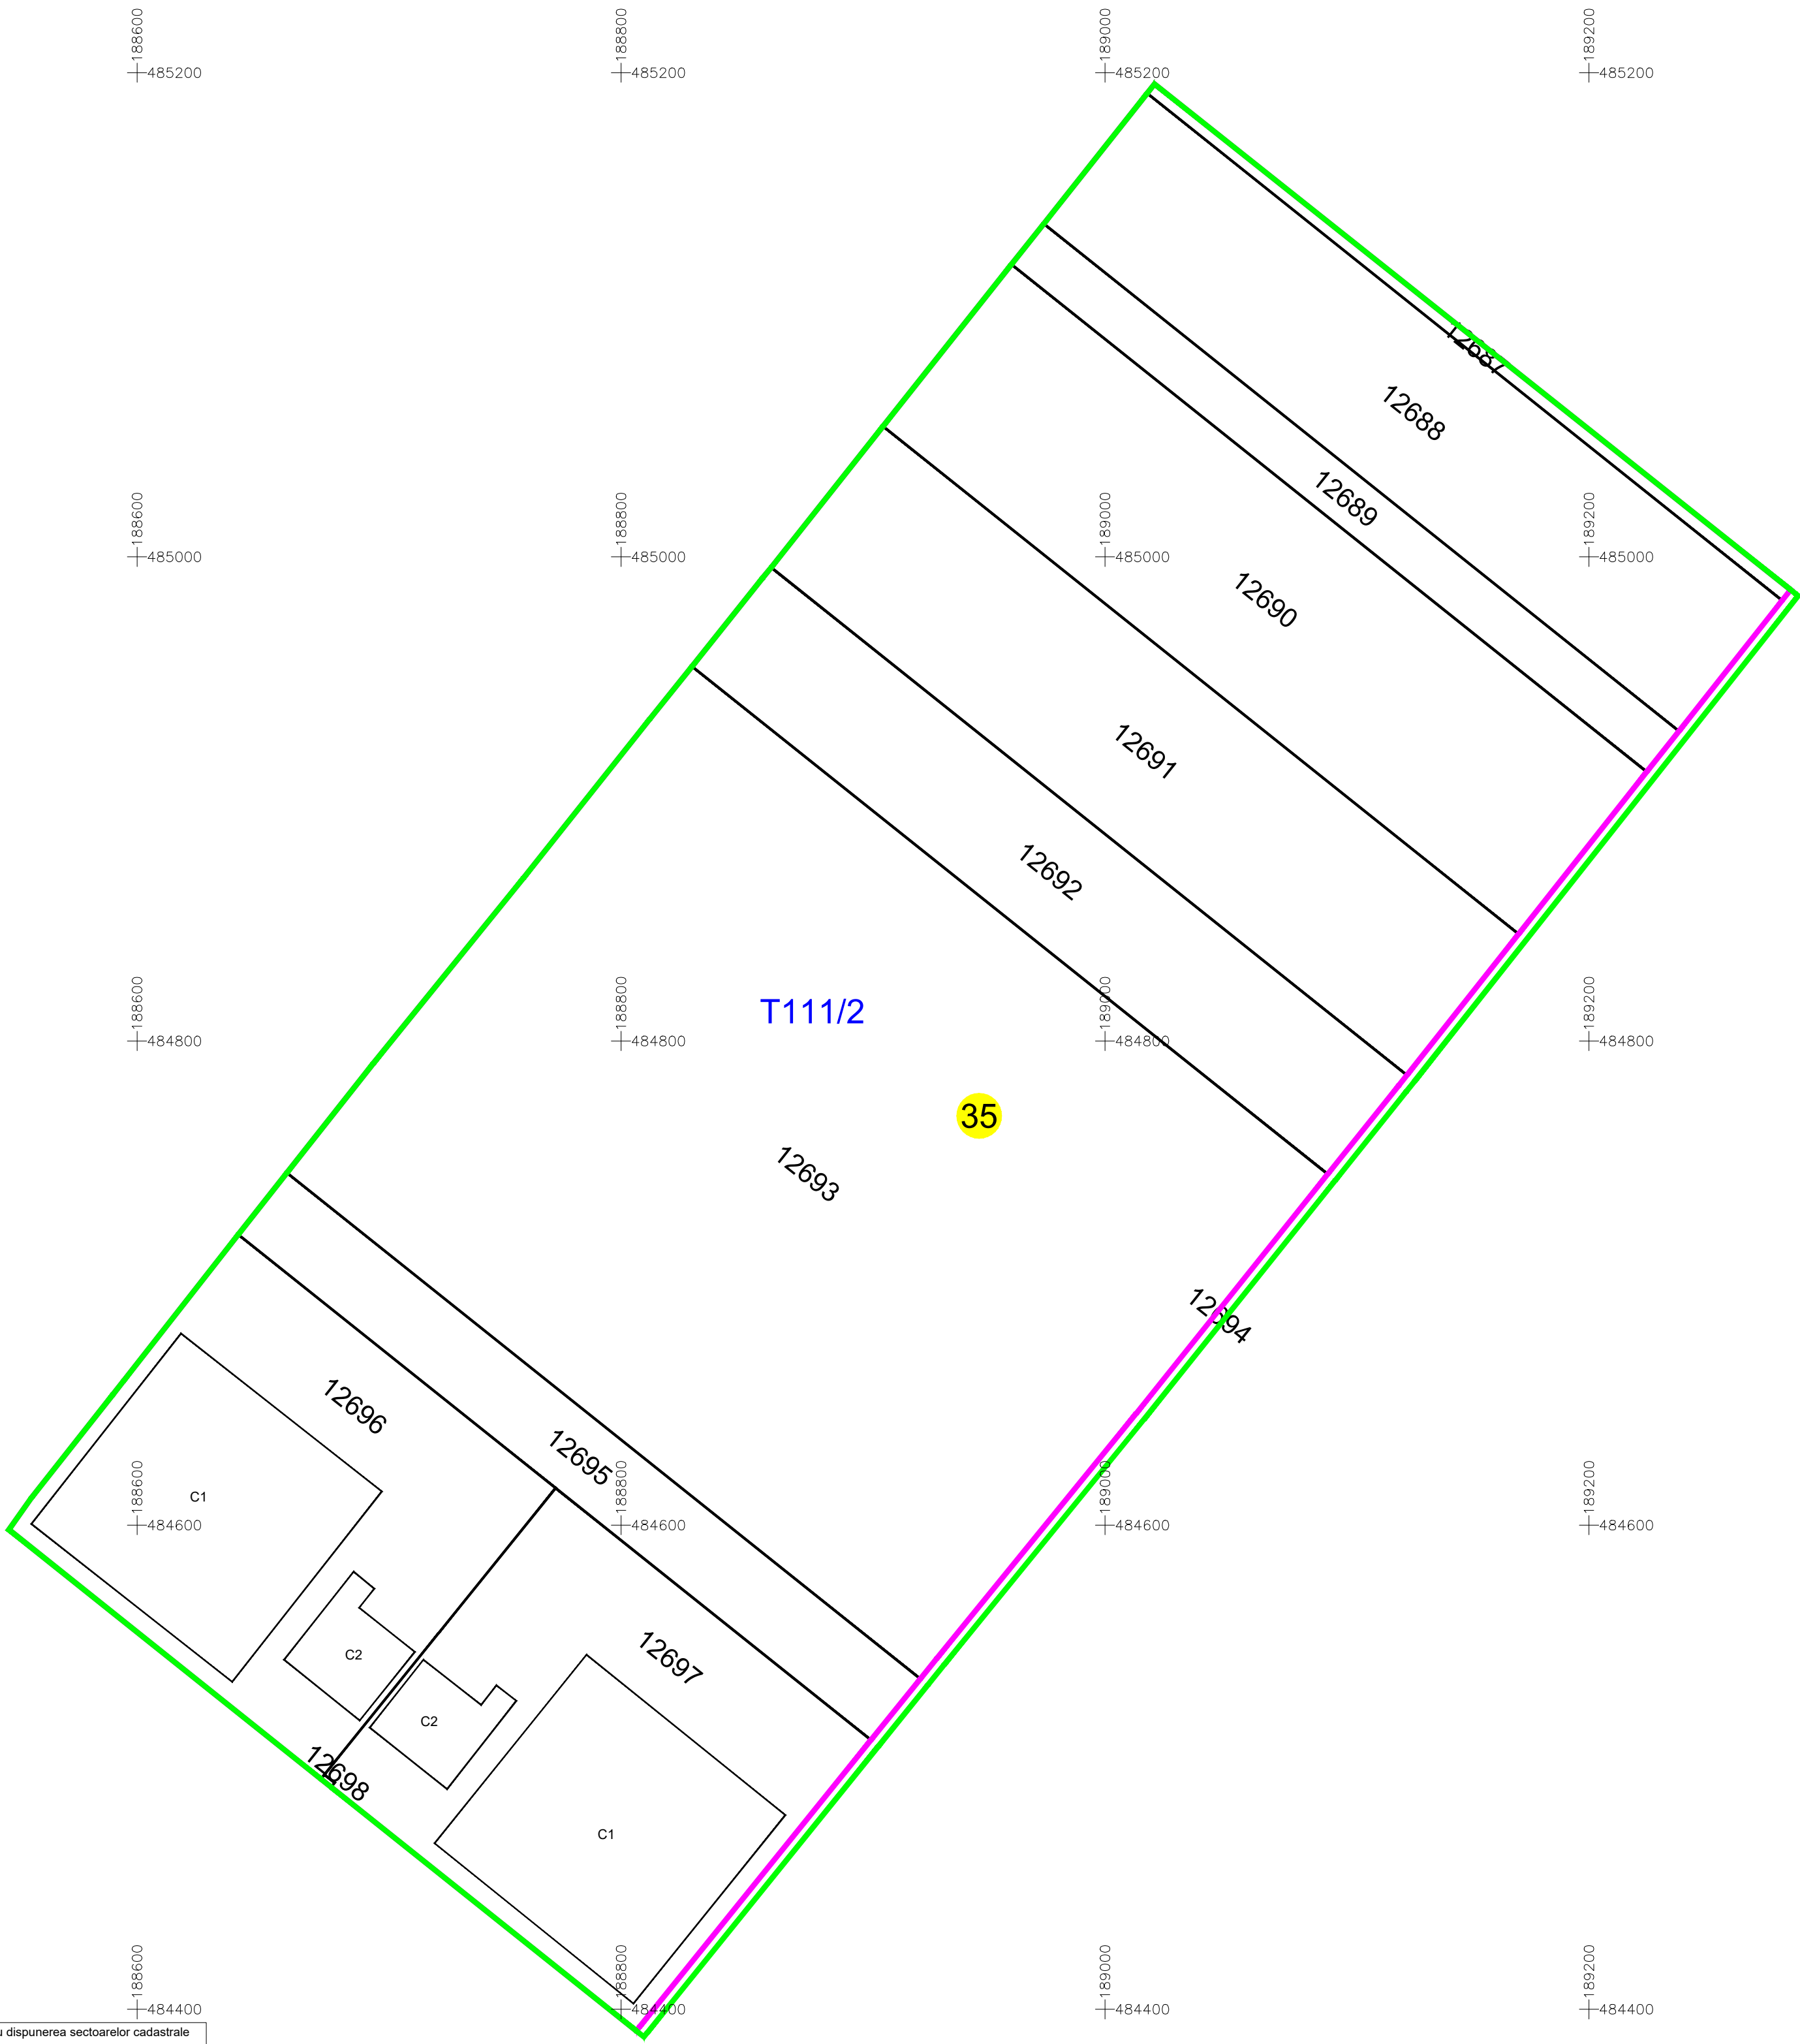

VIZAT,

COMISIA LOCALA DE FOND FUNCJAR

(Nume, prenume si semnatura)

Primar BOBOI DUMITRU

Data: 15.04.2025

S.C. TERRA TOP S.R.L.

Data: 15.04.2025

SC TERRA TOP SRL CERTIFICAT DE AUTORIZARE Seria RO-B-J Nr.2883/23.05.2024 Clasa II

PLESA SORIN CONSTANTIN CERTIFICAT DE AUTORIZARE Seria B nr.4031 Cat.A