


PLAN CADASTRAL

UAT: Sacalaz, judetul: TIMIS, Sect. cad. 38, plansa 1

Scara 1:2000


Sistem de proiectie: stereografic 1970

Spre Publicare

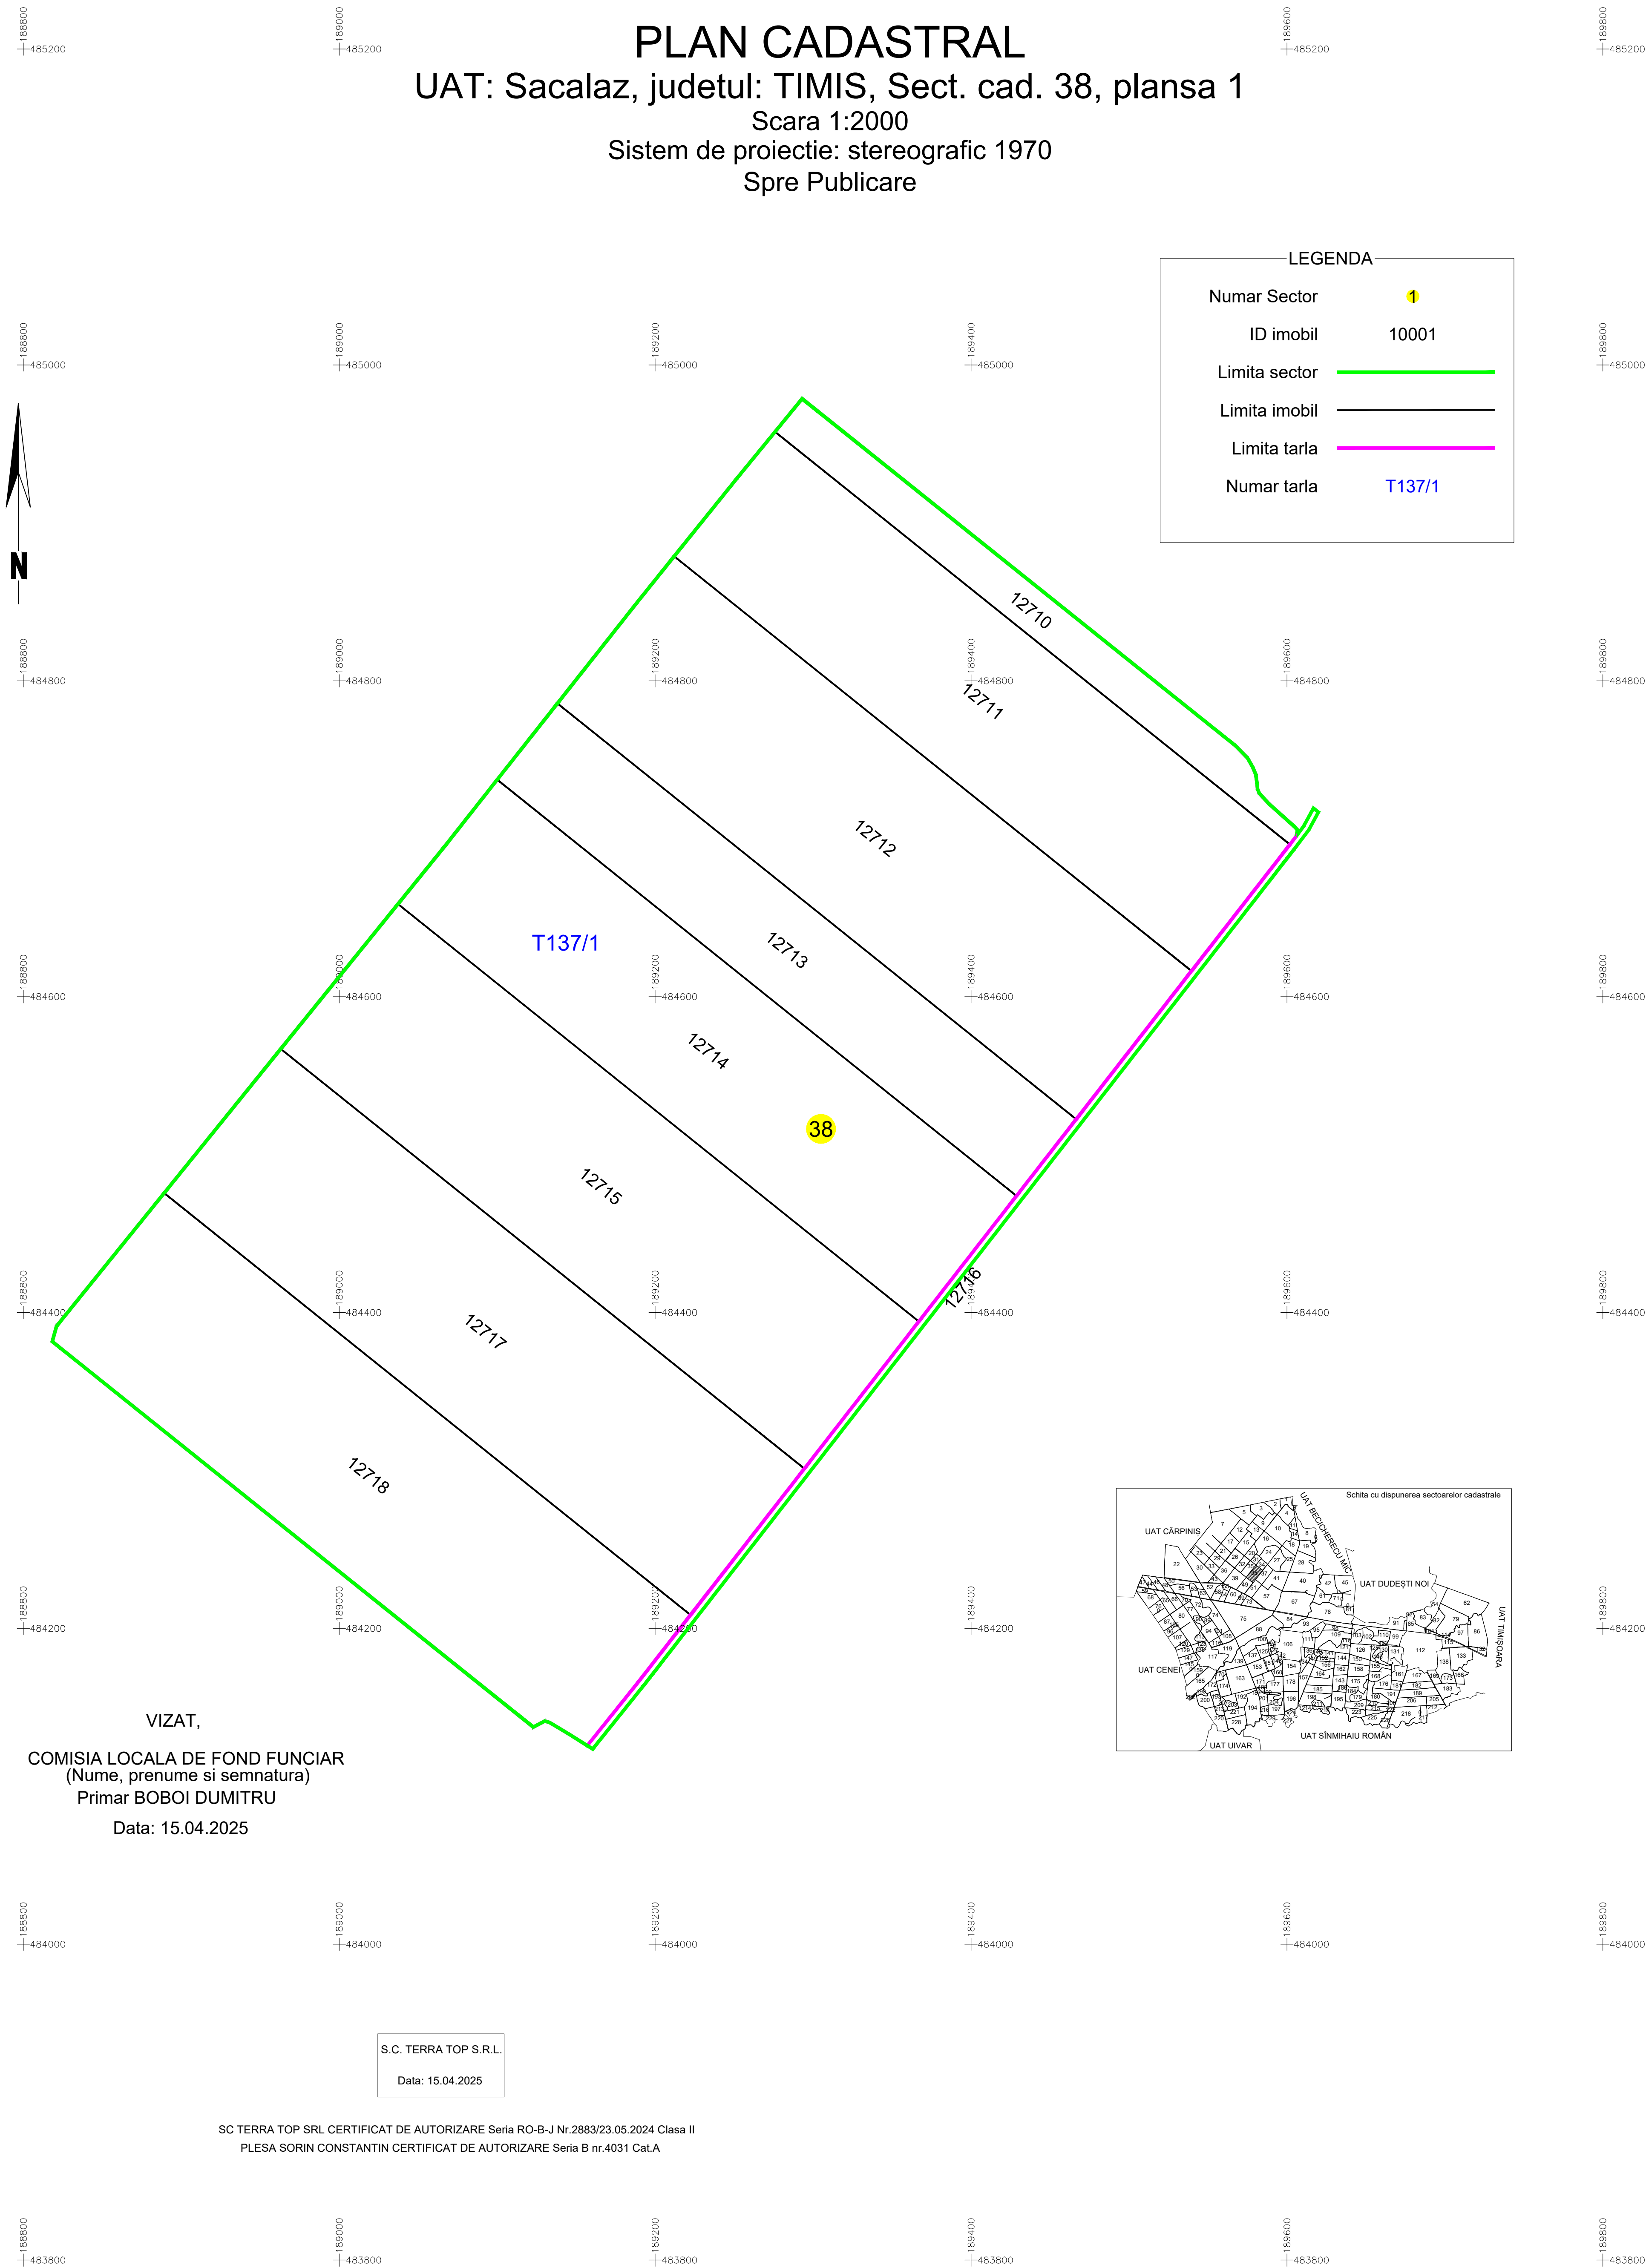

LEGENDA

|               |                                        |
|---------------|----------------------------------------|
| Numar Sector  | 1                                      |
| ID imobil     | 10001                                  |
| Limita sector | <span style="color: green;">—</span>   |
| Limita imobil | <span style="color: black;">—</span>   |
| Limita tarla  | <span style="color: magenta;">—</span> |
| Numar tarla   | T137/1                                 |

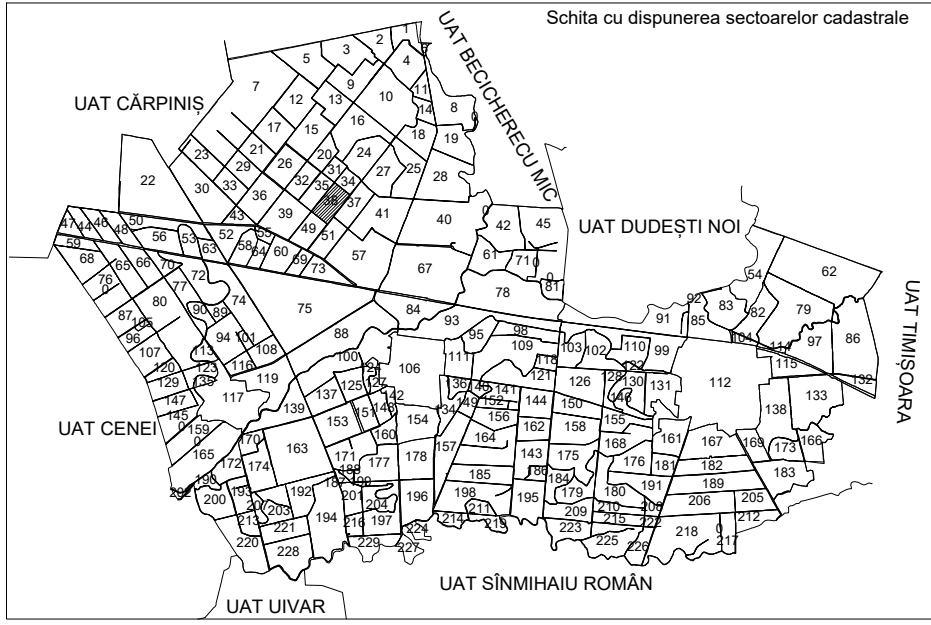

VIZAT,

COMISIA LOCALA DE FOND FUNCJAR

(Nume, prenume si semnatura)

Primar BOBOI DUMITRU

Data: 15.04.2025

S.C. TERRA TOP S.R.L.

Data: 15.04.2025

SC TERRA TOP SRL CERTIFICAT DE AUTORIZARE Seria RO-B-J Nr.2883/23.05.2024 Clasa II

PLESA SORIN CONSTANTIN CERTIFICAT DE AUTORIZARE Seria B nr.4031 Cat.A