




UAT CĂRPINIȘ

UAT CĂRPINIȘ

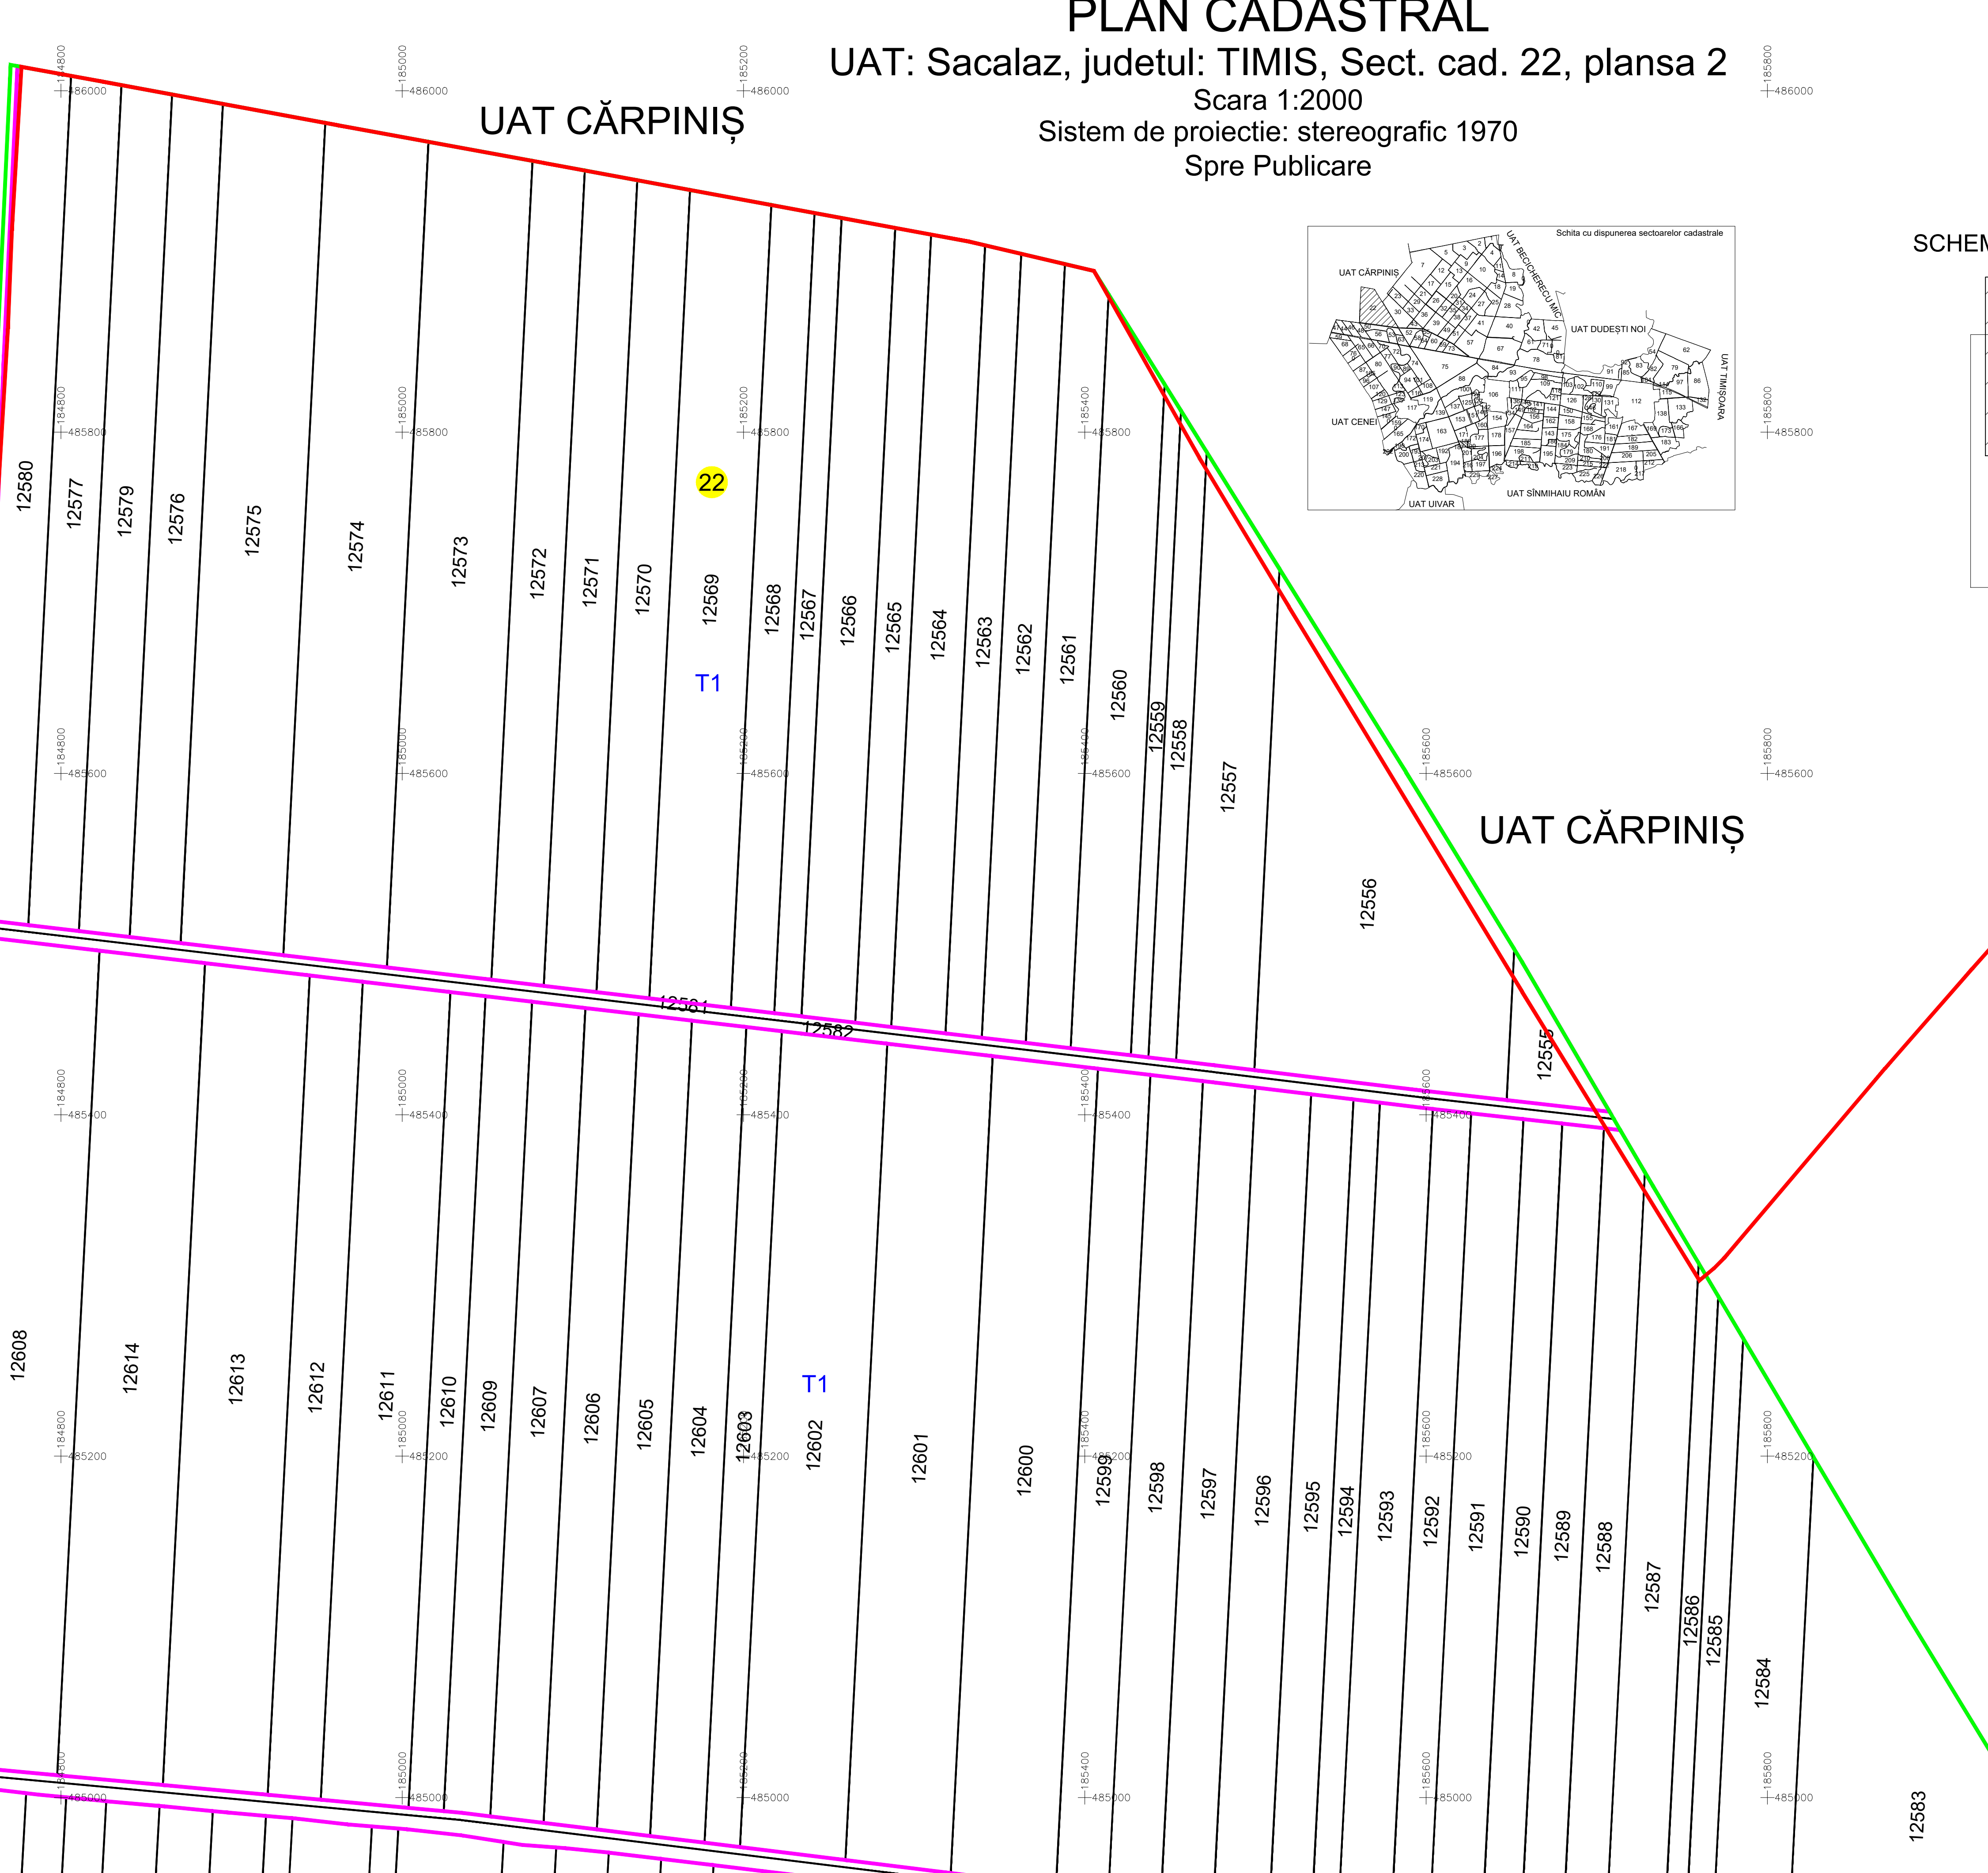


PLAN CADASTRAL

UAT: Sacalaz, judetul: TIMIS, Sect. cad. 22, plansa 2


Scara 1:2000

Sistem de proiectie: stereografic 1970

Spre Publicare

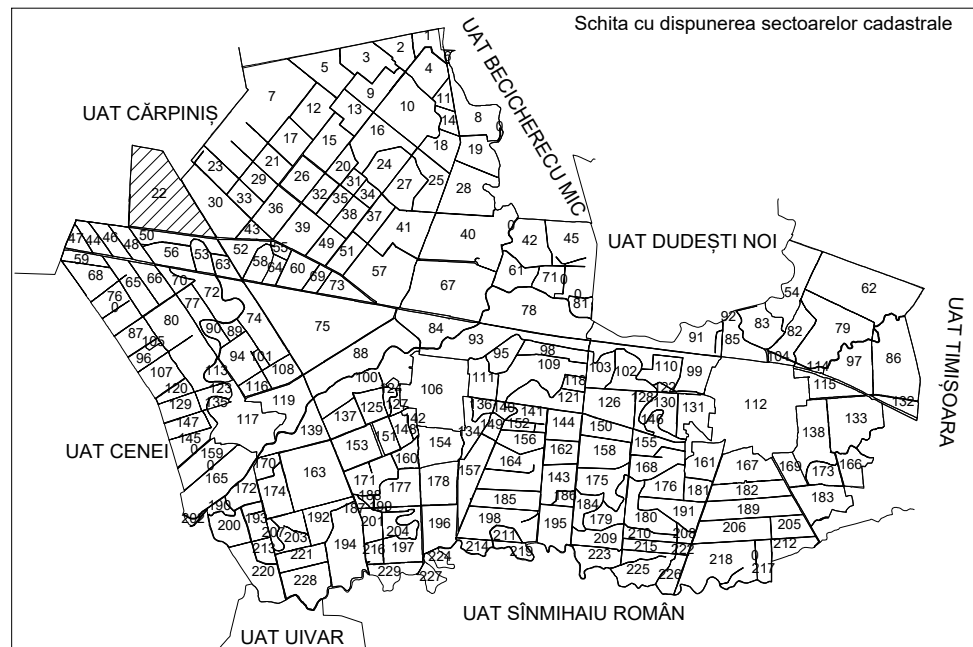

SCHEMA DE RACORDARE A PLANSELOR

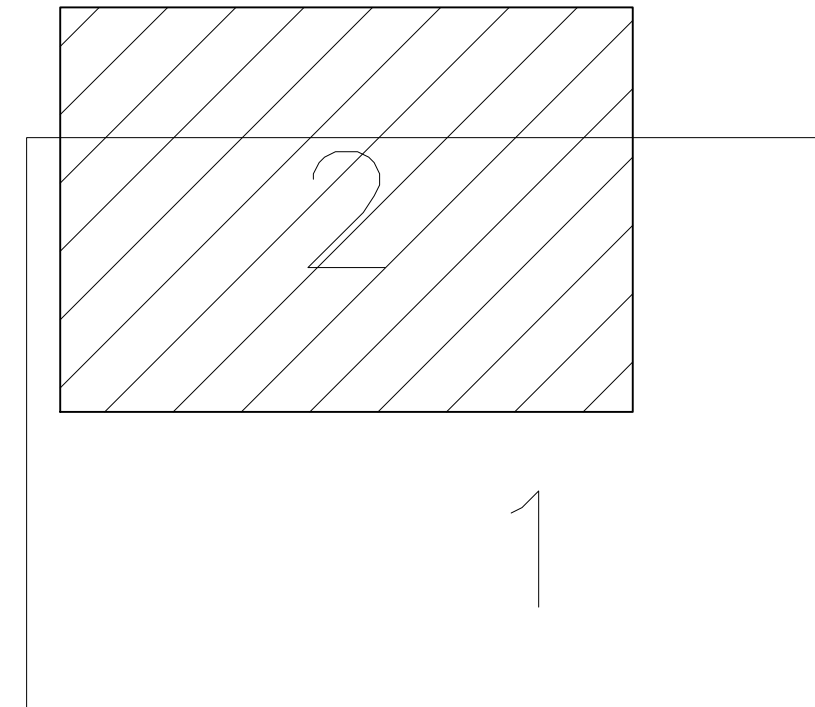

LEGENDA	
Numar Sector	22
ID imobil	10001
Limita sector	—
Limita imobil	—
Limita UAT	—
Limita tarla	—
Numar tarla	T1
Denumire UAT	Sacalaz

SC TERRA TOP SRL CERTIFICAT DE AUTORIZARE Seria RO-B-J Nr.2883/23.05.2024 Clasa II

PLESA SORIN CONSTANTIN CERTIFICAT DE AUTORIZARE Seria B nr.4031 Cat.A

S.C. TERRA TOP S.R.L.

Data: 17.04.2025

VIZAT,

COMISIA LOCALA DE FOND FUNCICIAR

(Nume, prenume si semnatura)

Primar BOBOI DUMITRU

Data: 17.04.2025