


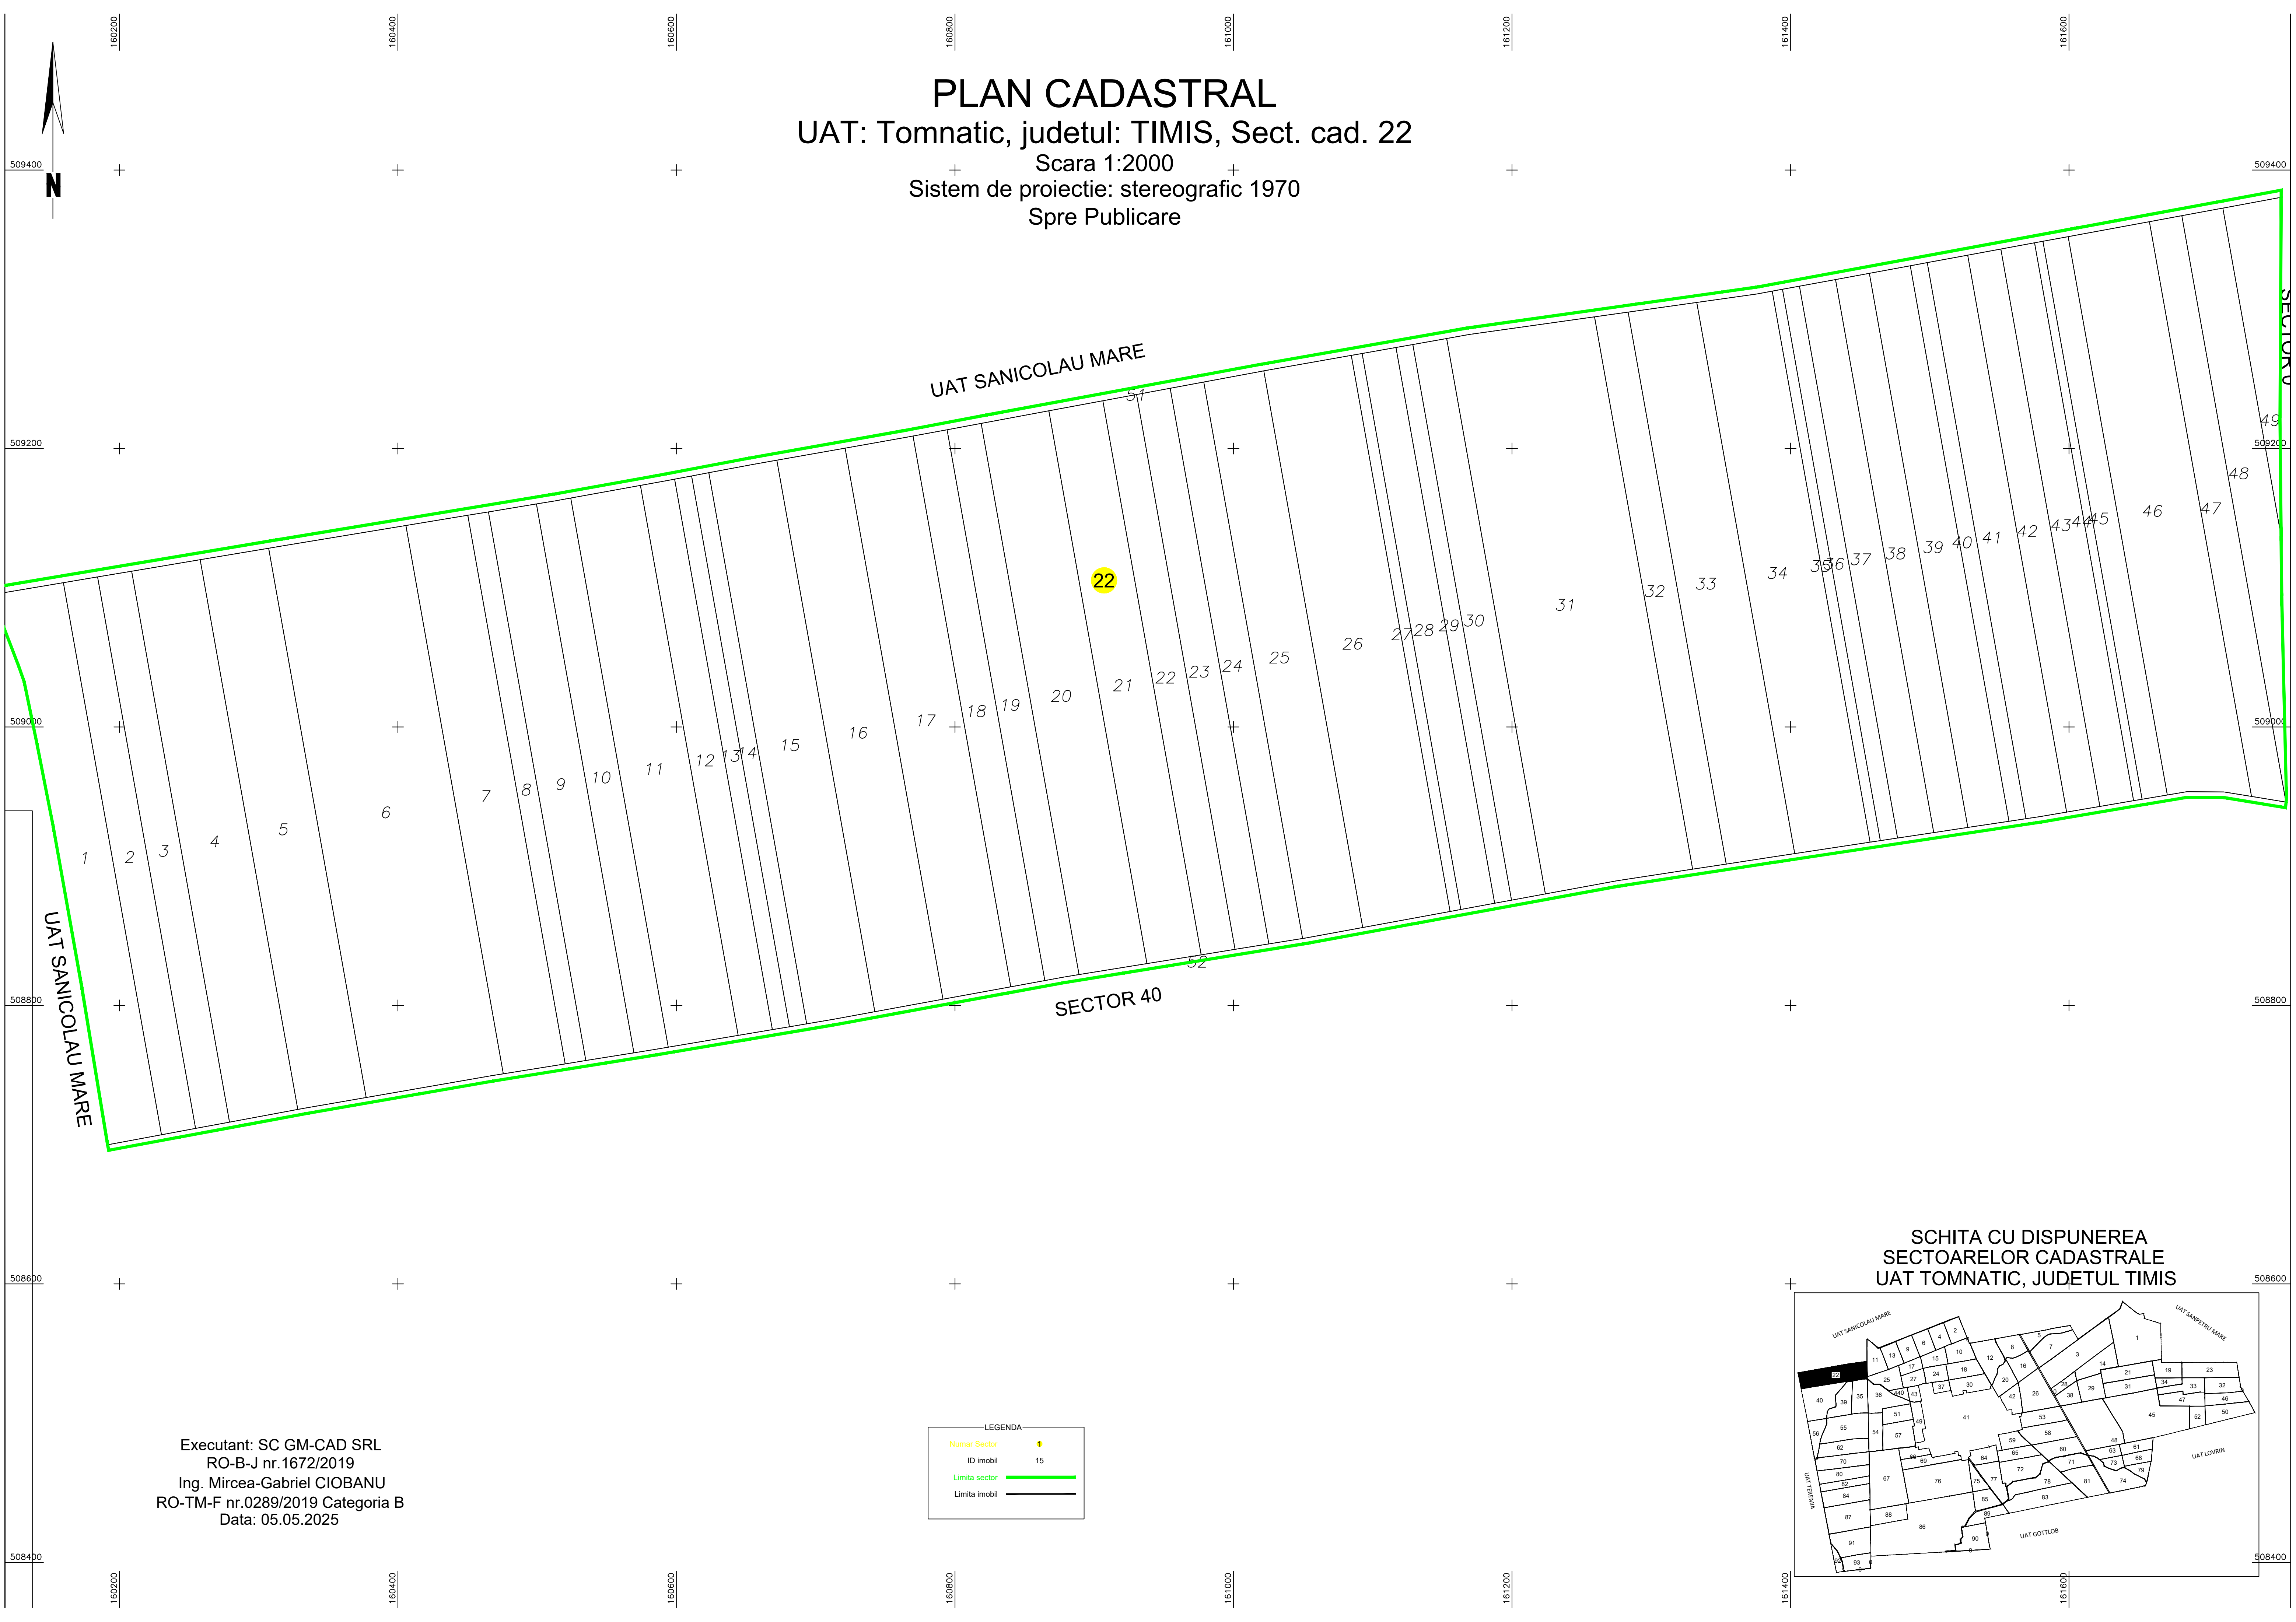

PLAN CADASTRAL
UAT: Tomnatic, judetul: TIMIS, Sect. cad. 22
Scara 1:2000
Sistem de proiectie: stereografic 1970
Spre Publicare


UAT SANICOLAU MARE

UAT SANICOLAU MARE

SECTOR 40

SECTOR 39

SCHITA CU DISPUNEREA
SECTOARELOR CADASTRALE
UAT TOMNATIC, JUDETUL TIMIS

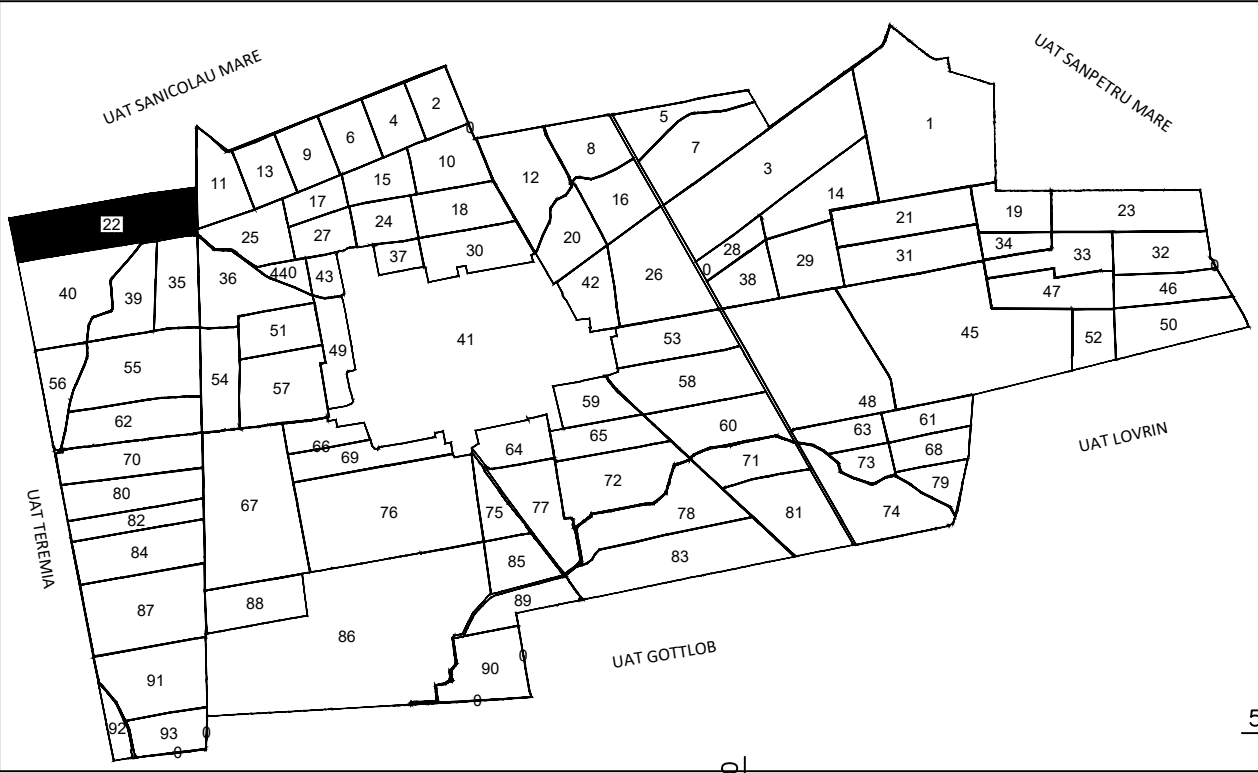

Executant: SC GM-CAD SRL
RO-B-J nr.1672/2019
Ing. Mircea-Gabriel CIOBANU
RO-TM-F nr.0289/2019 Categoria B
Data: 05.05.2025

LEGENDA	
Numar Sector	15
ID imobil	15
Limita sector	
Limita imobil	