
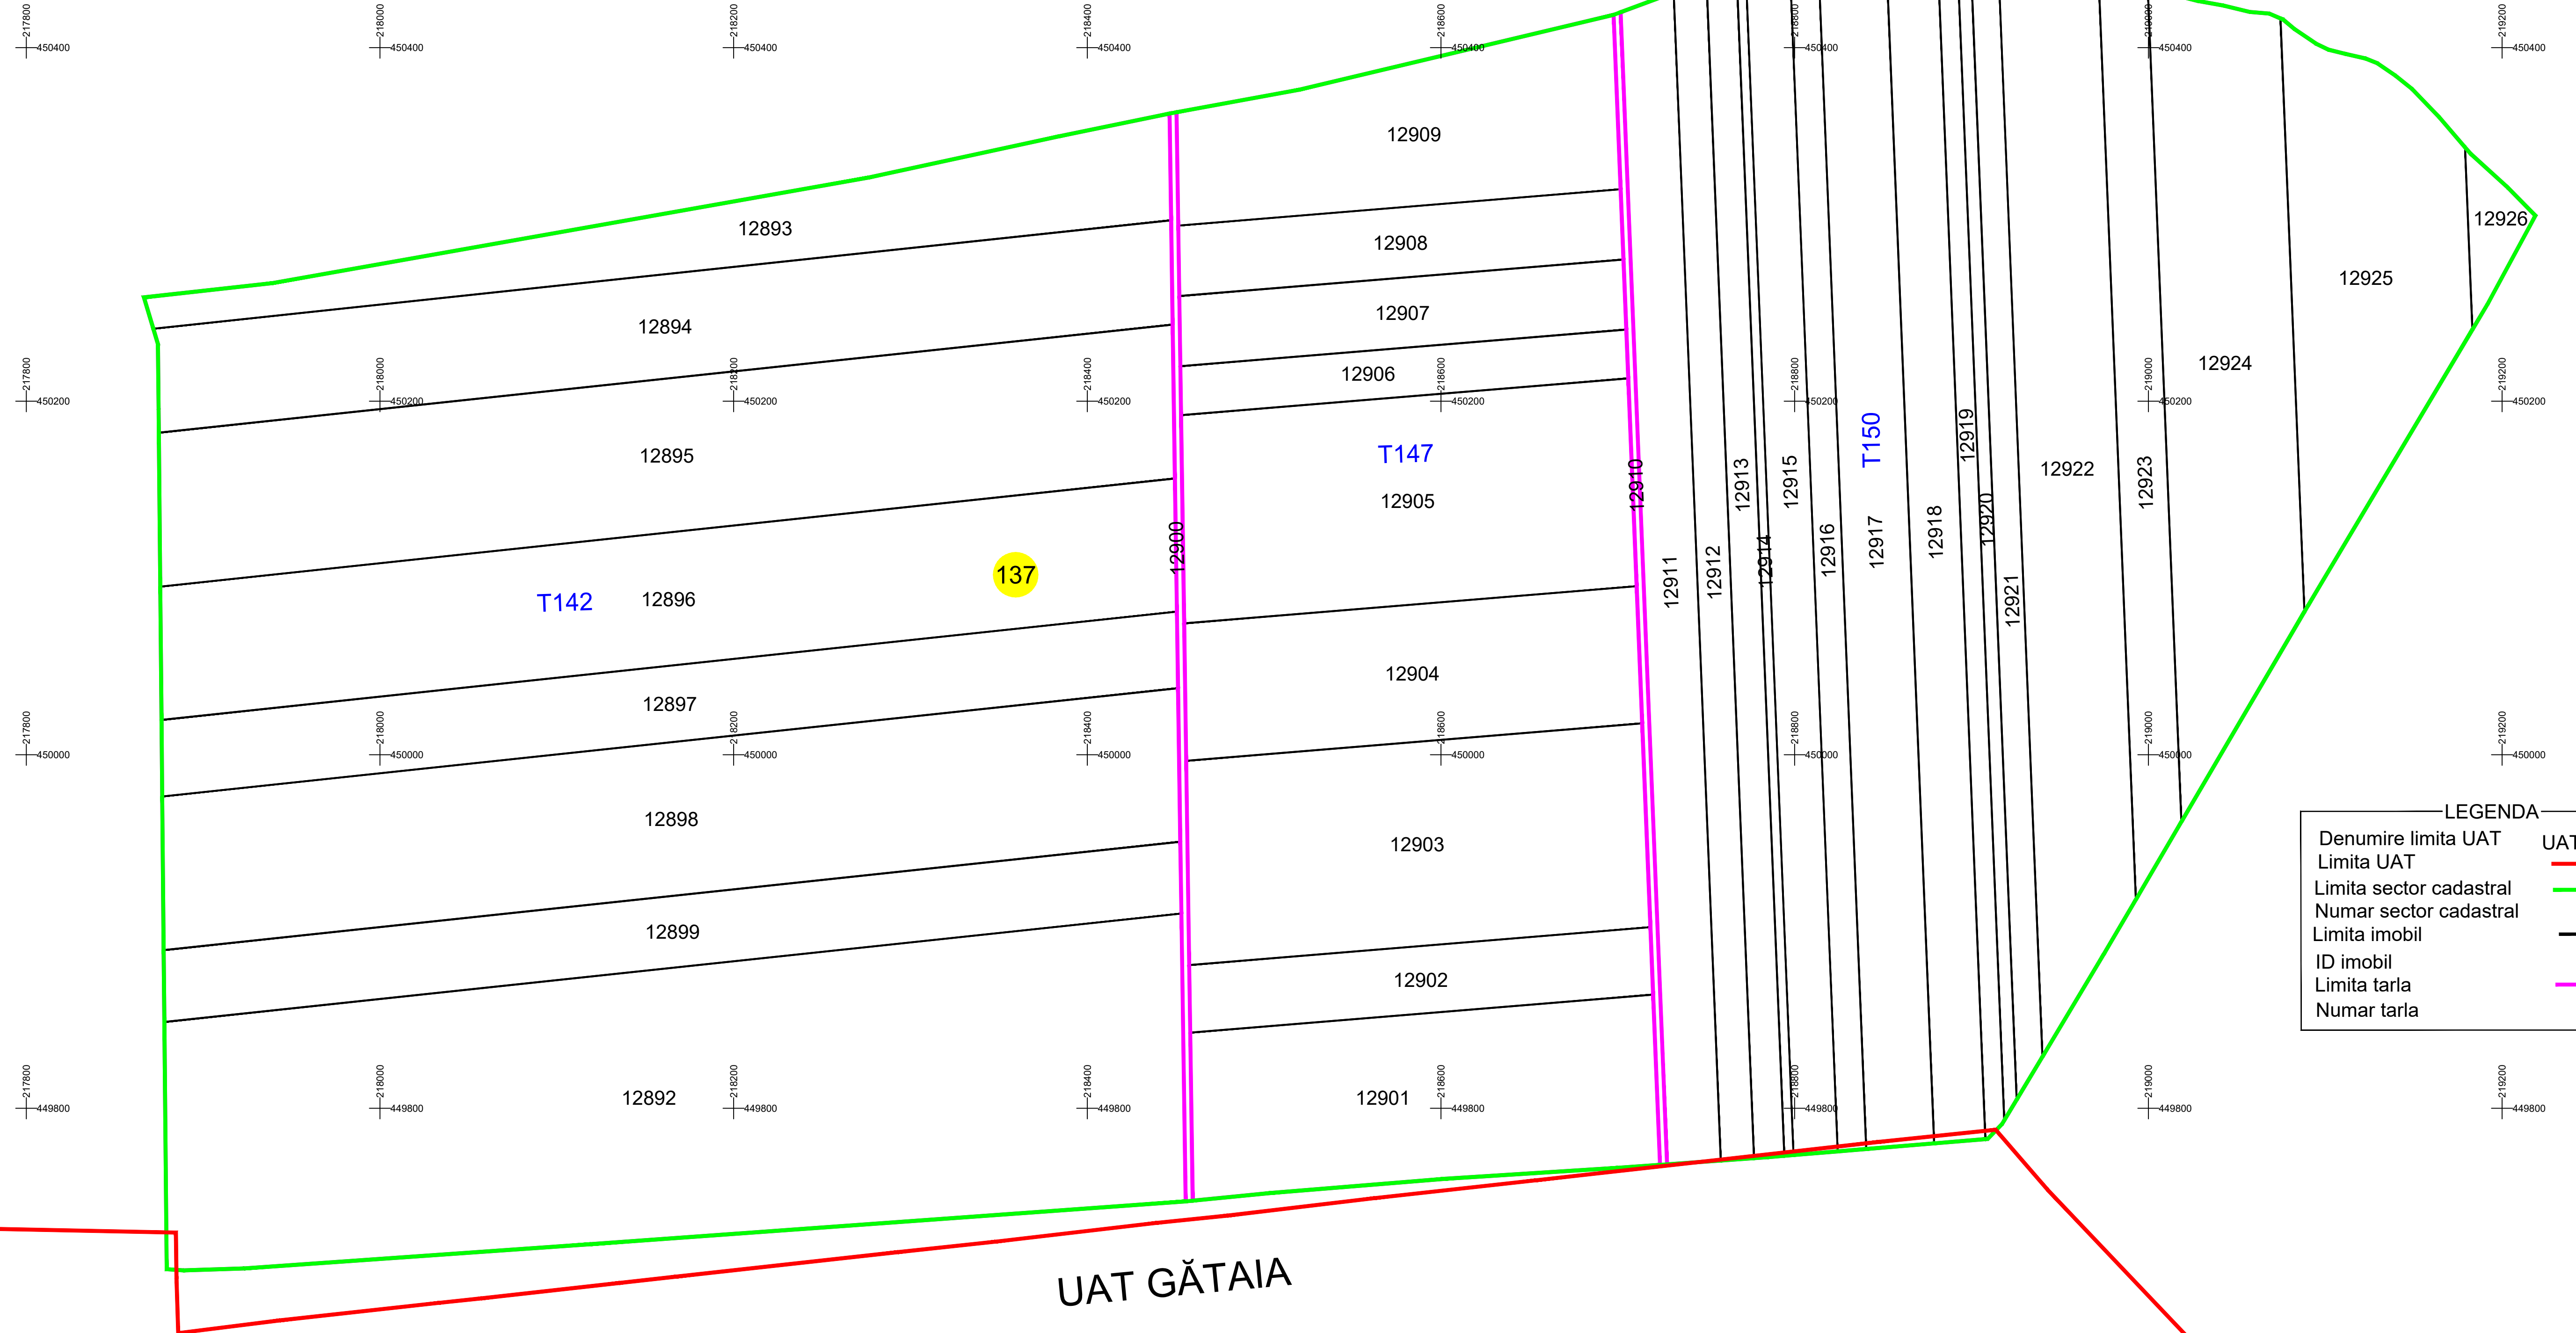
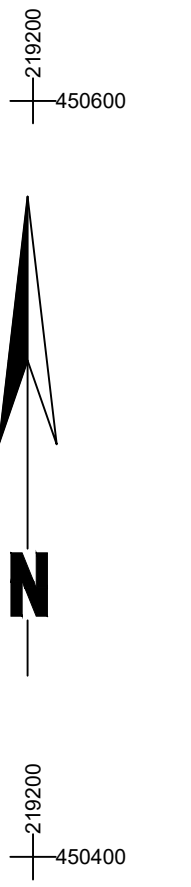


PLAN CADASTRAL
UAT: Tormac, judetul: TIMIS
Sector 137
Scara 1:2000
Sistem de proiectie: stereografic 1970
Spre publicare

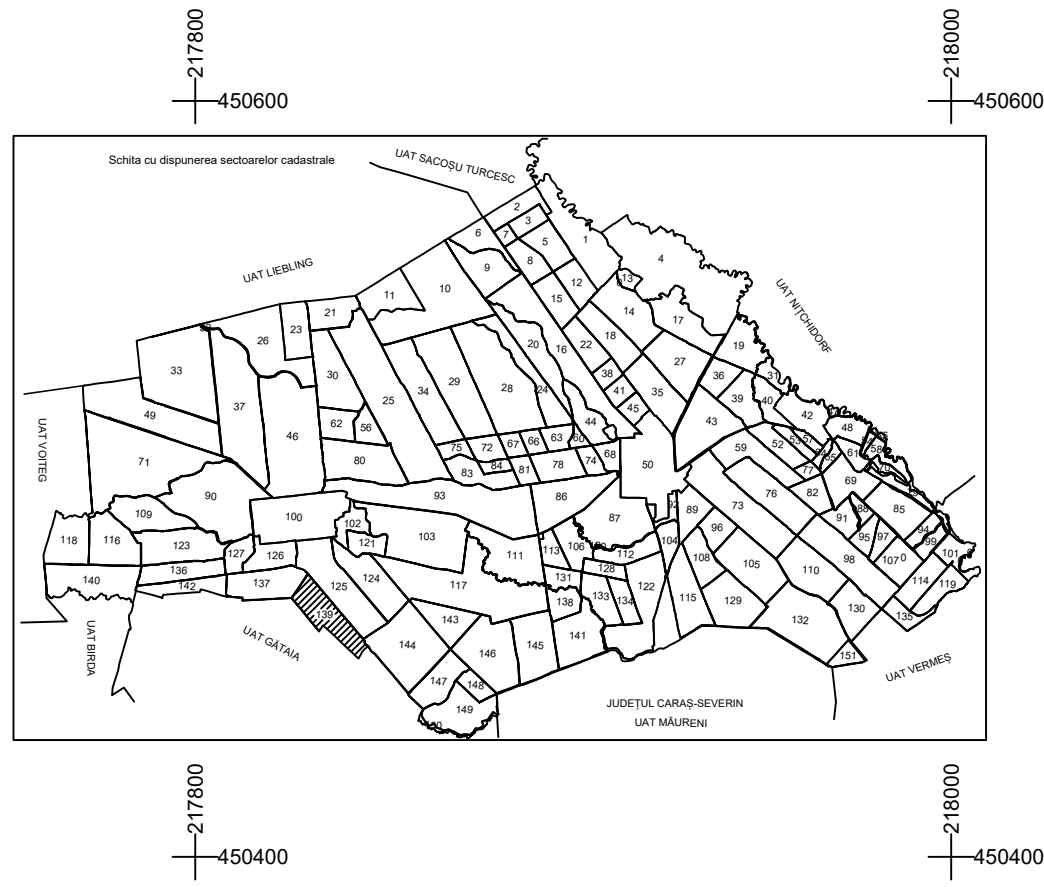

LEGENDA	
Denumire limita UAT	UAT TORMAC
Limita UAT	
Limita sector cadastral	
Numar sector cadastral	137
Limita imobil	
ID imobil	10001
Limita tarla	
Numar tarla	T980

VIZAT,

COMISIA LOCALA DE FOND FUNCAR
(Nume, prenume si semnatura)
Primar Pop Danut-Gruia

Data: 21.02.2025

S.C. TERRA TOP S.R.L.
Data: 21.02.2025

SC TERRA TOP SRL CERTIFICAT DE AUTORIZARE Seria RO-B-J Nr. 2883/23.05.2024 Clasa II
PLESA SORIN CONSTANTIN CERTIFICAT DE AUTORIZARE Seria B nr.4031 Cat.A