



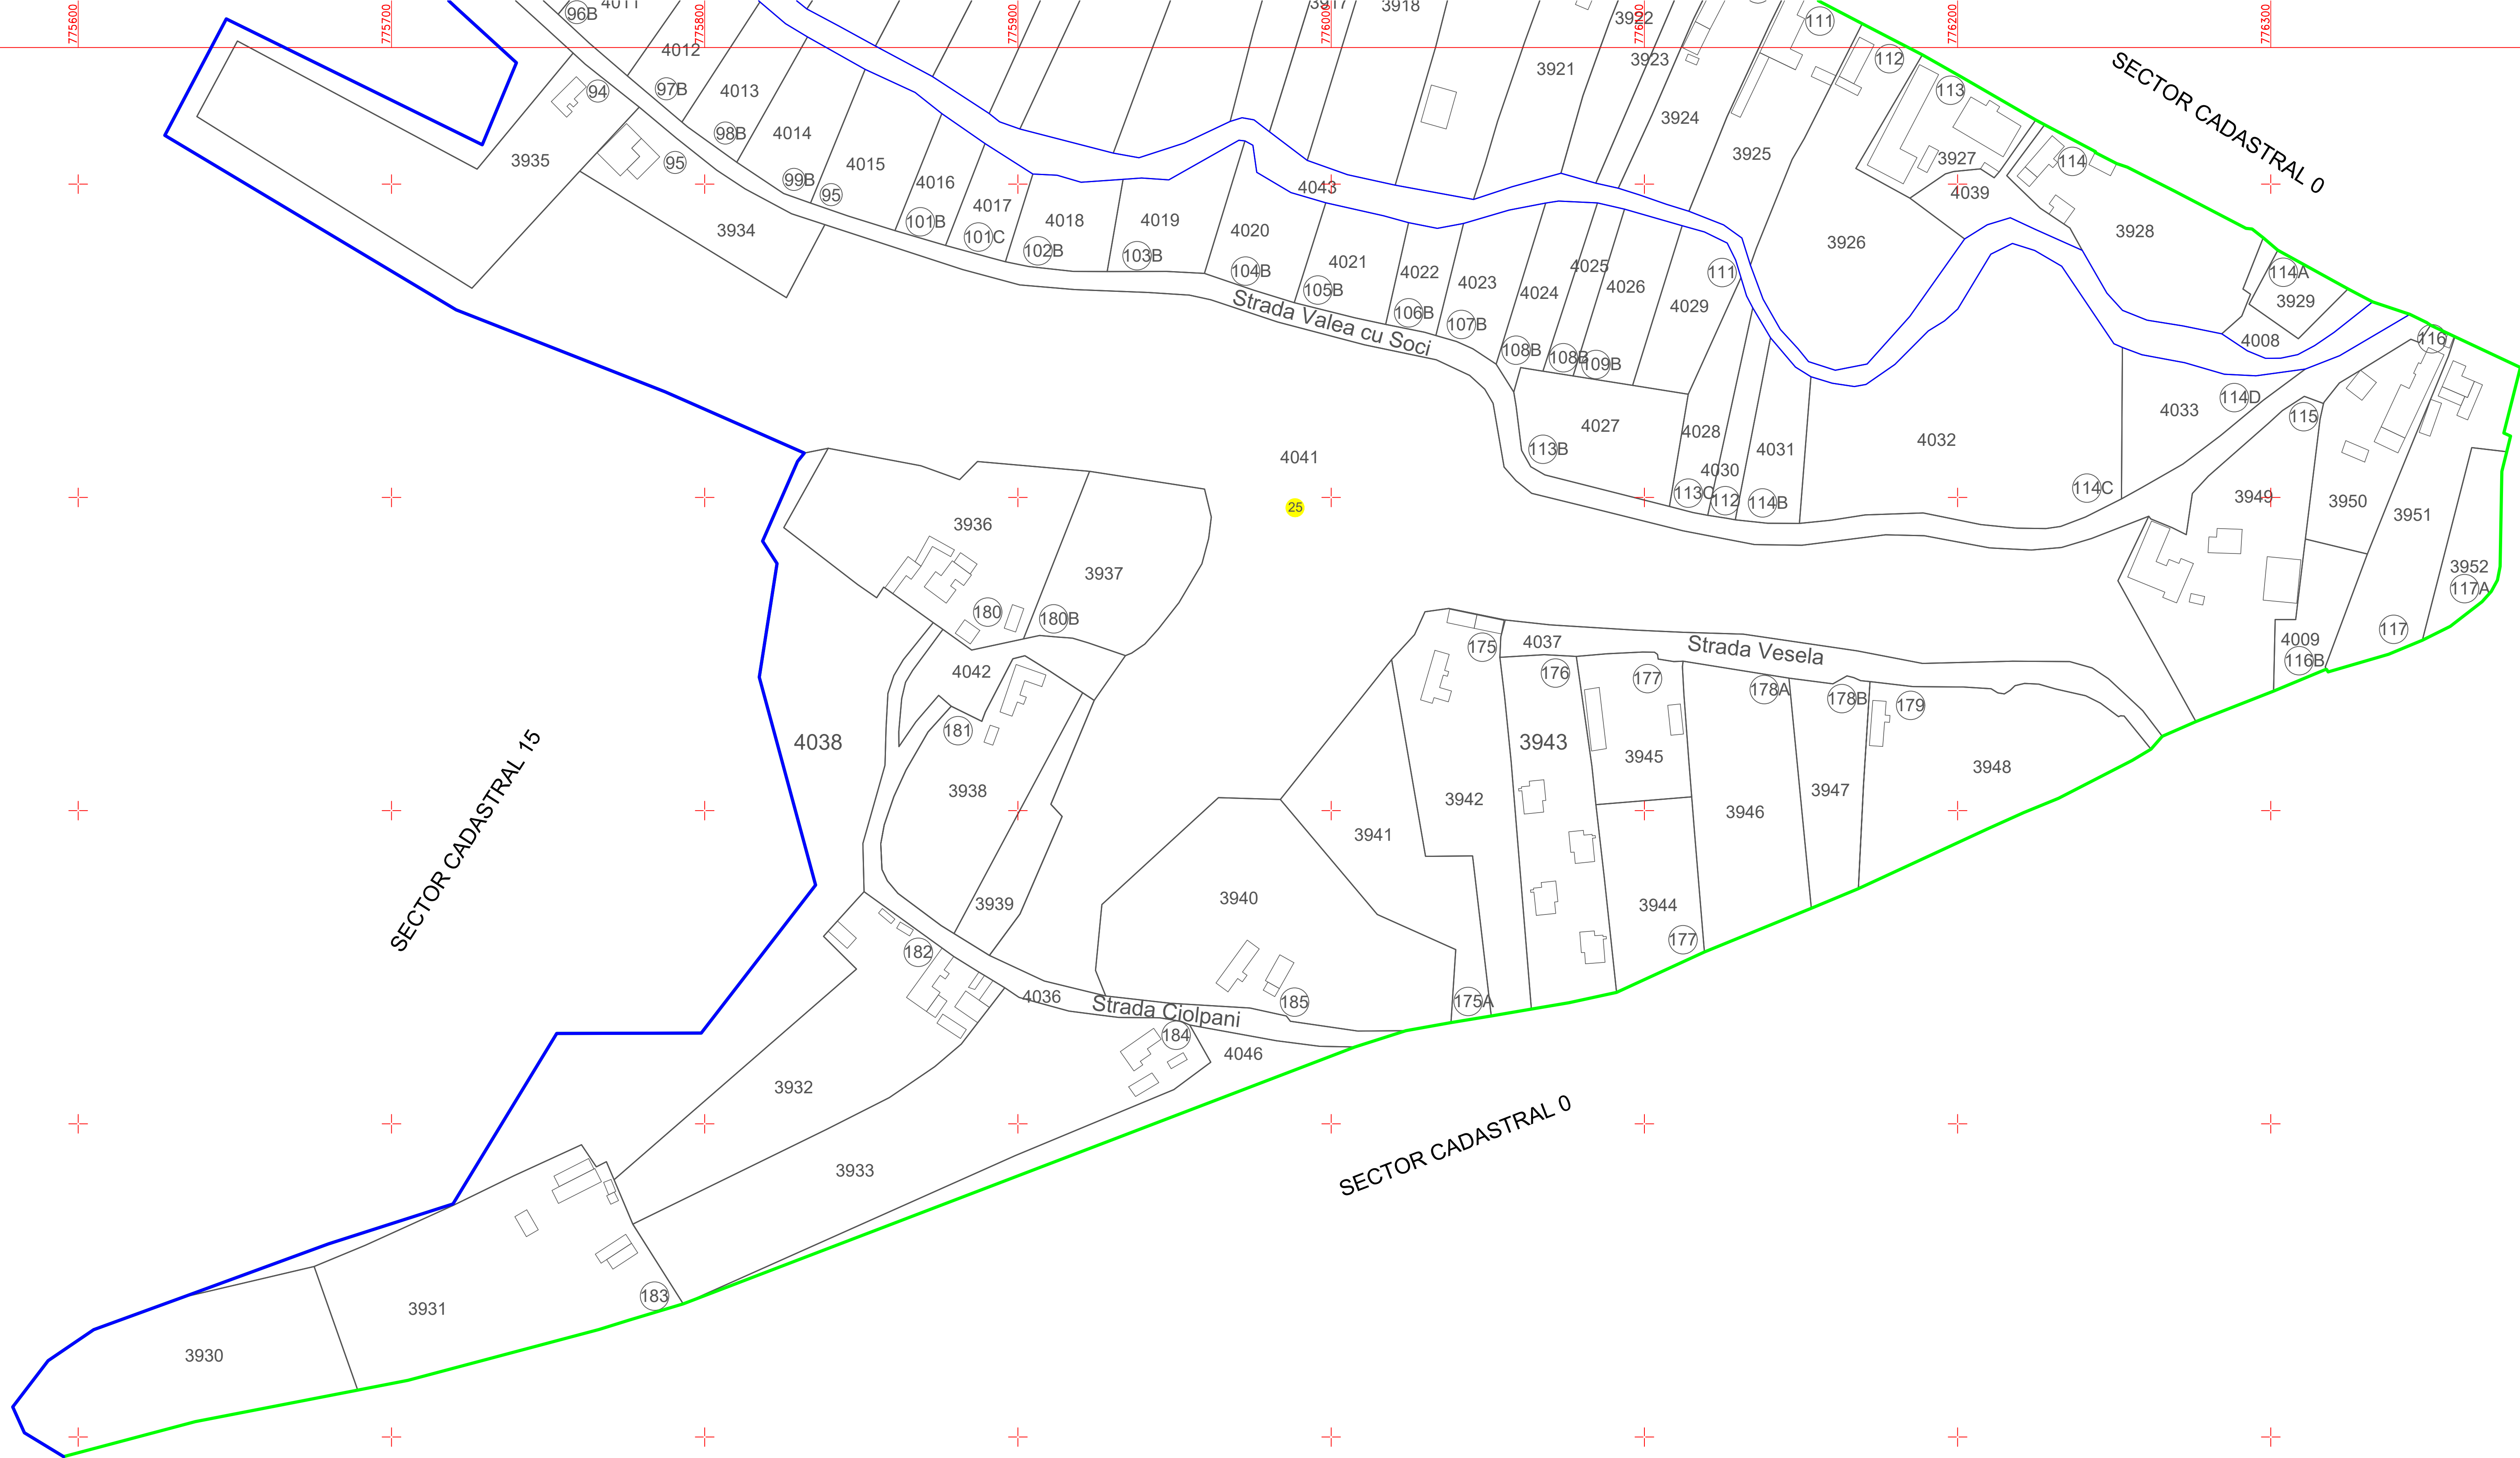

PLAN CADASTRAL
UAT: CIUCUROVA
JUDETUL TULCEA
Localitate: Fantana Mare
Sector Cadastral: 25
Scara 1:1000
PLANSĂ 2

LEGENDA

- Limita UAT
- Limita intravilan
- Limita sector cadastral
- Limita imobil
- Limita constructii
- Numar sector cadastral
- Numar identificator imobil
- Numar postal

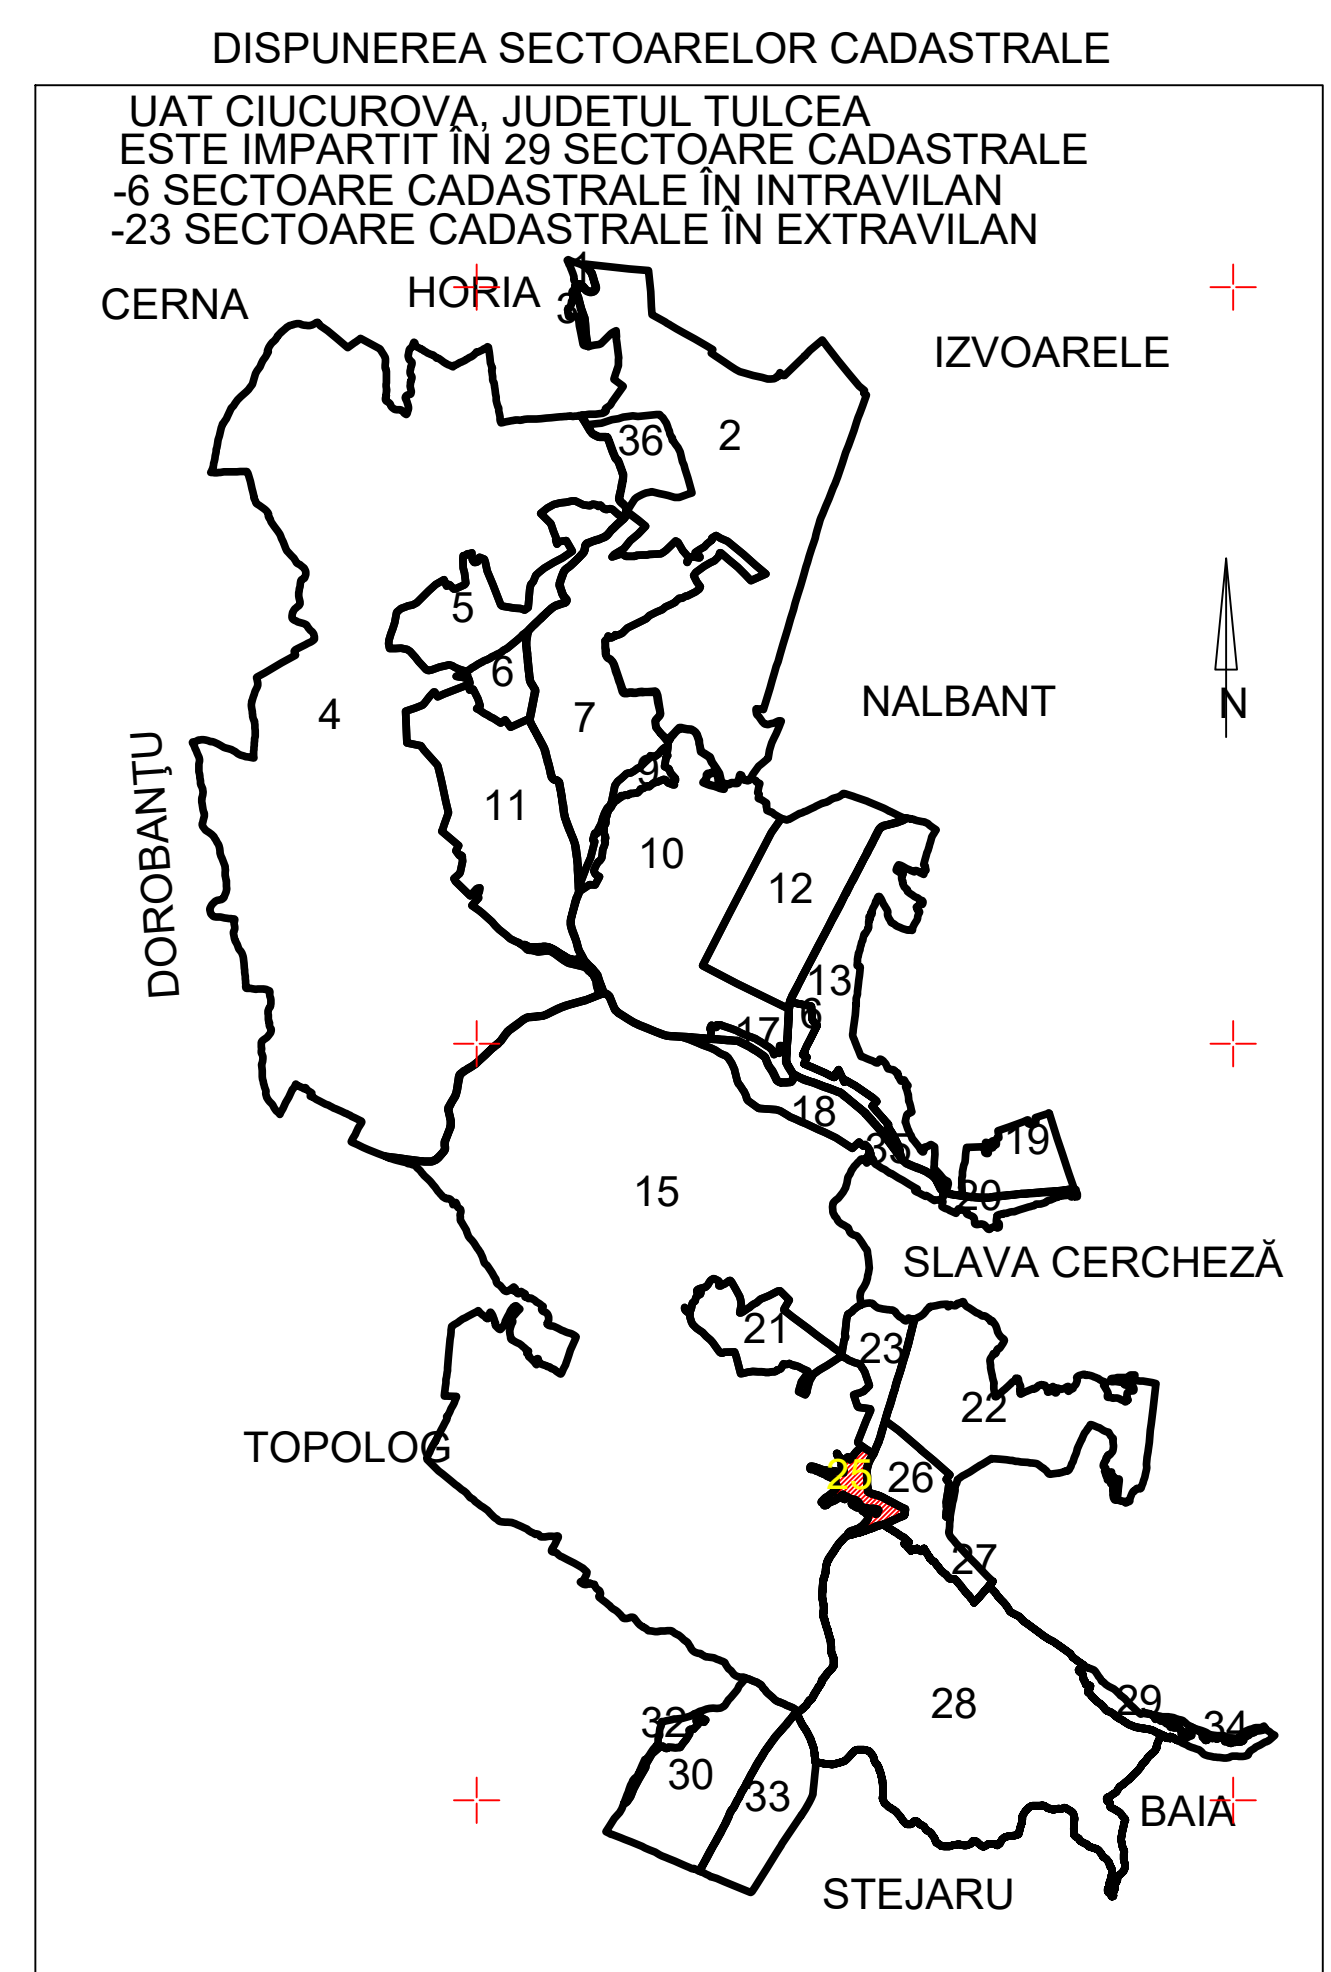

Sistem de proiectie: STEREO 70

Data:
Februarie 2025

Executant:
Ing. Ciobanu Arfandi
Categorie D.RO-B-F-0632
SC CIOBANU SRL
Clasa III,RO-B-J-3046

CERTIFICAT
DE
AUTORIZARE
Seri RO-B-J Nr. 0632
CIOBANU
ARFANDI
CATEGORIA D

CERTIFICAT
DE
AUTORIZARE
Seri RO-B-J Nr. 3046
S.C.
CIOBANU
S.R.L.
CLASA III