



PLAN CADASTRAL
UAT PESCEANA
JUDEȚ VALCEA
Sector 21
Sistem de proiectie STEREOGRAFIC 1970
Spre publicare
Scara 1 : 1000

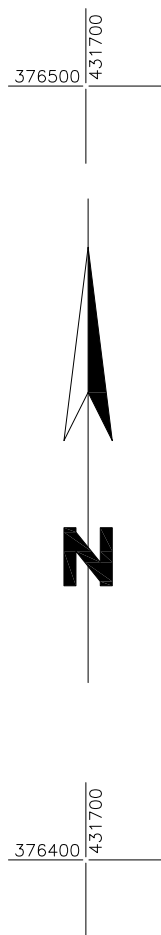



LEGENDA

Identificator	1947
Nr sector	21
Limita Intravilan	
Limita Sector	
Limita Imobil	
Limita Canal	
Limita Constructie	
Nr postal	10
Nr corp constructie	C1
Denumire intravilan	Ursoaia
Limita Tarla	
Nr. Tarla	T52

Schita de dispunere a sectoarelor cadastrale
UAT PESCEANA

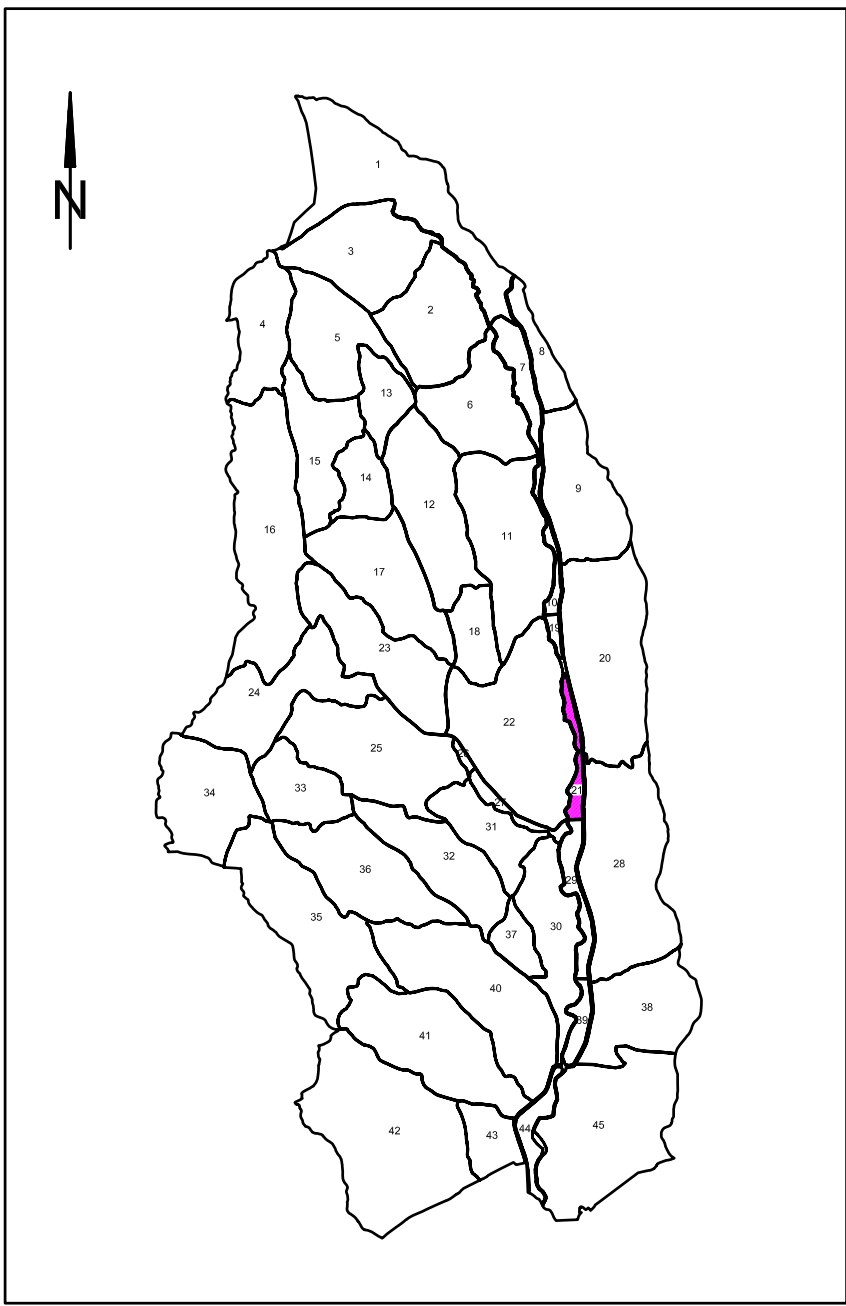

DISPUNEREA PLANSELOR

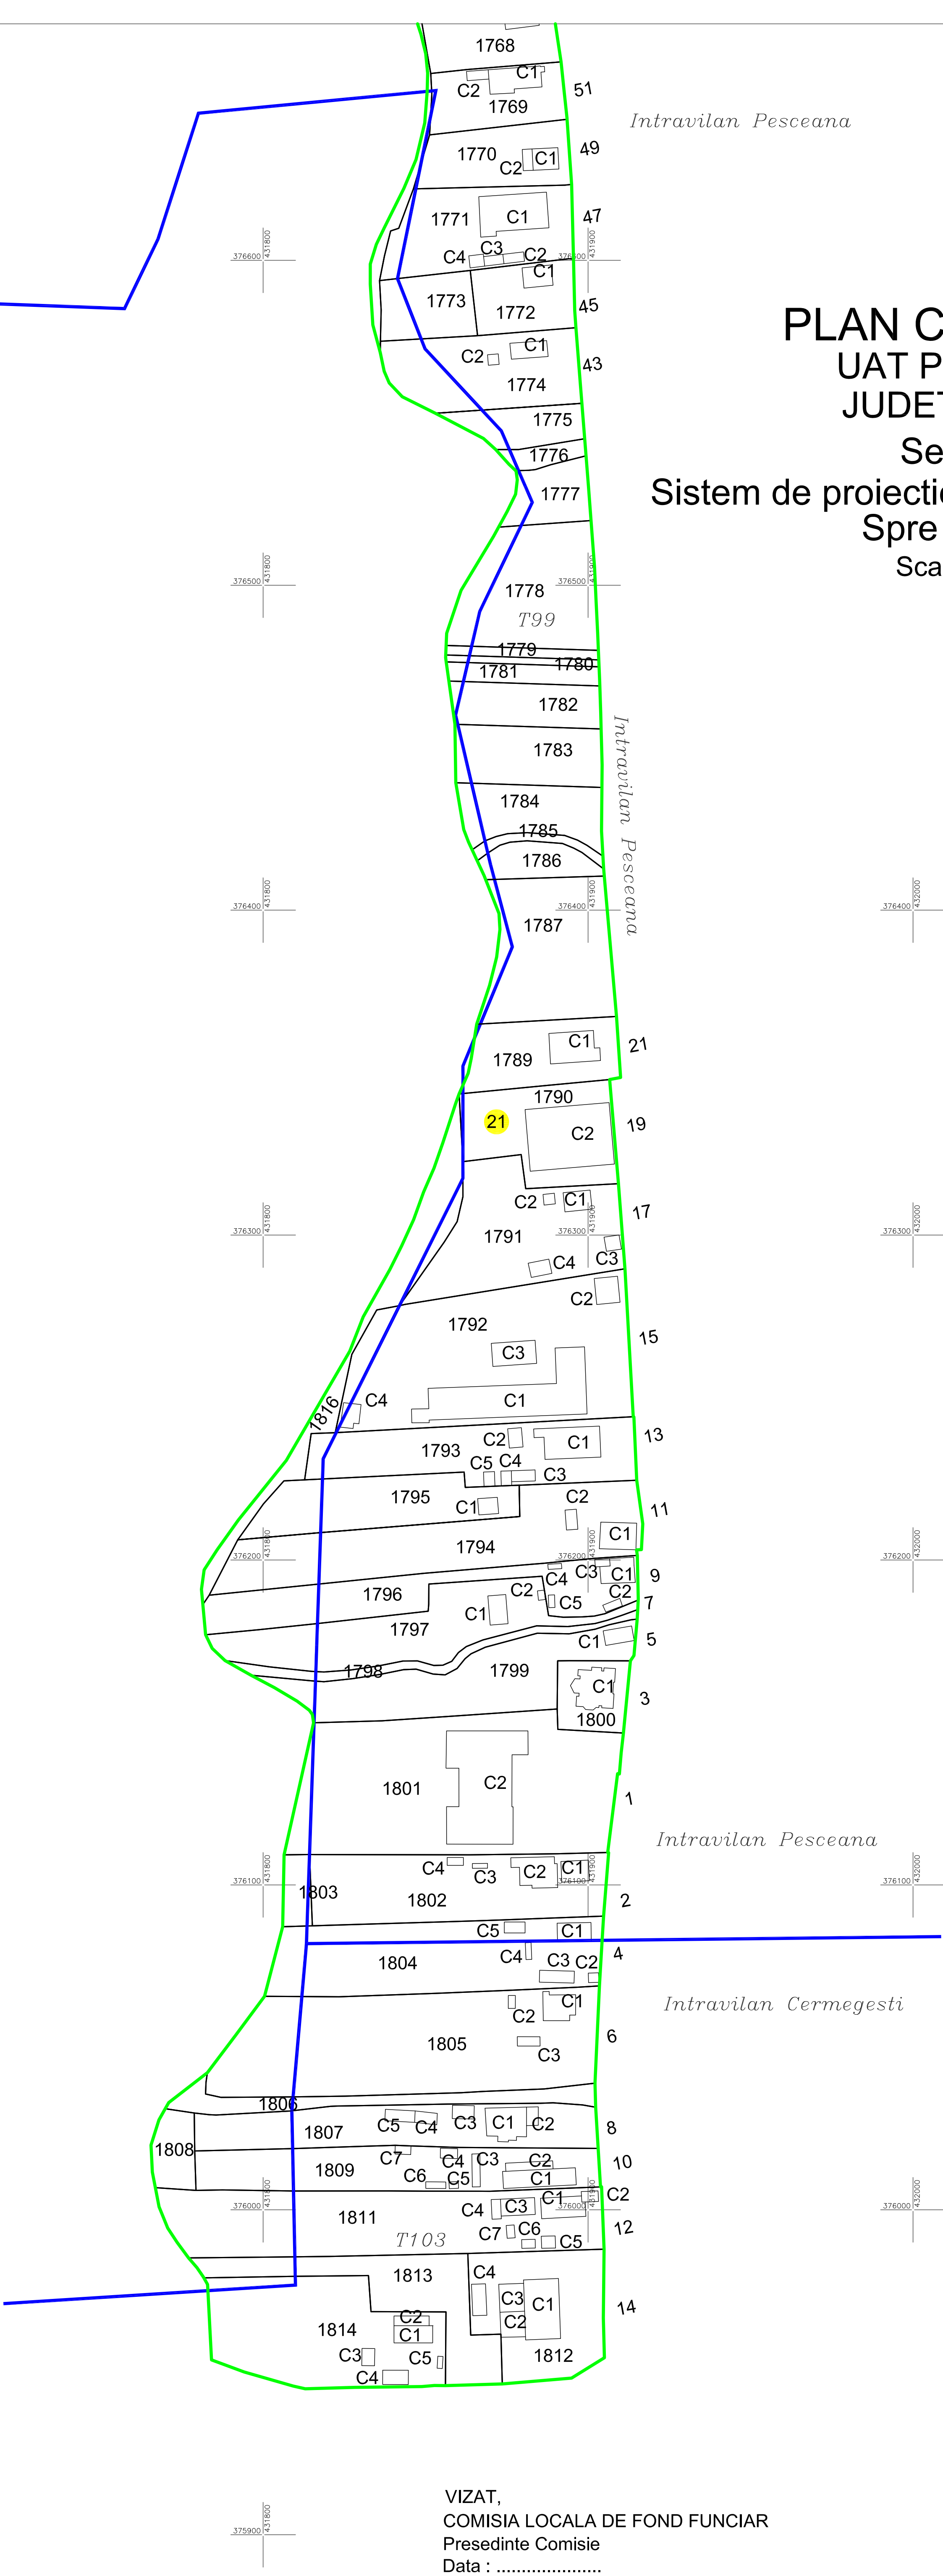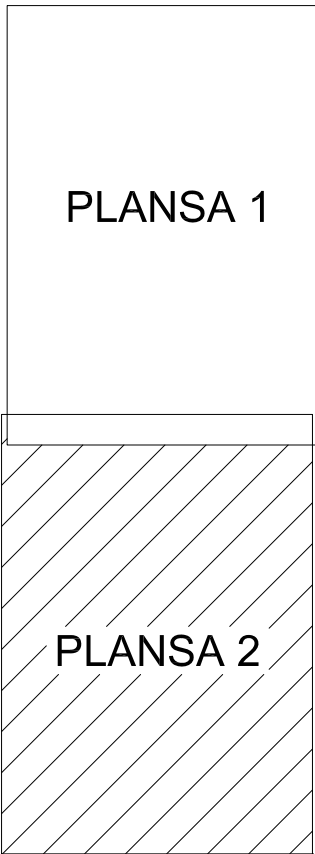

VIZAT,
COMISIA LOCALA DE FOND FUNCJAR
Presedinte Comisie
Data :

EXECUTANT:
CIUREL GEORGE MIHAIL -
- CADASTRU, GEODEZIE SI CARTOGRAFIE.
DATA:.....