
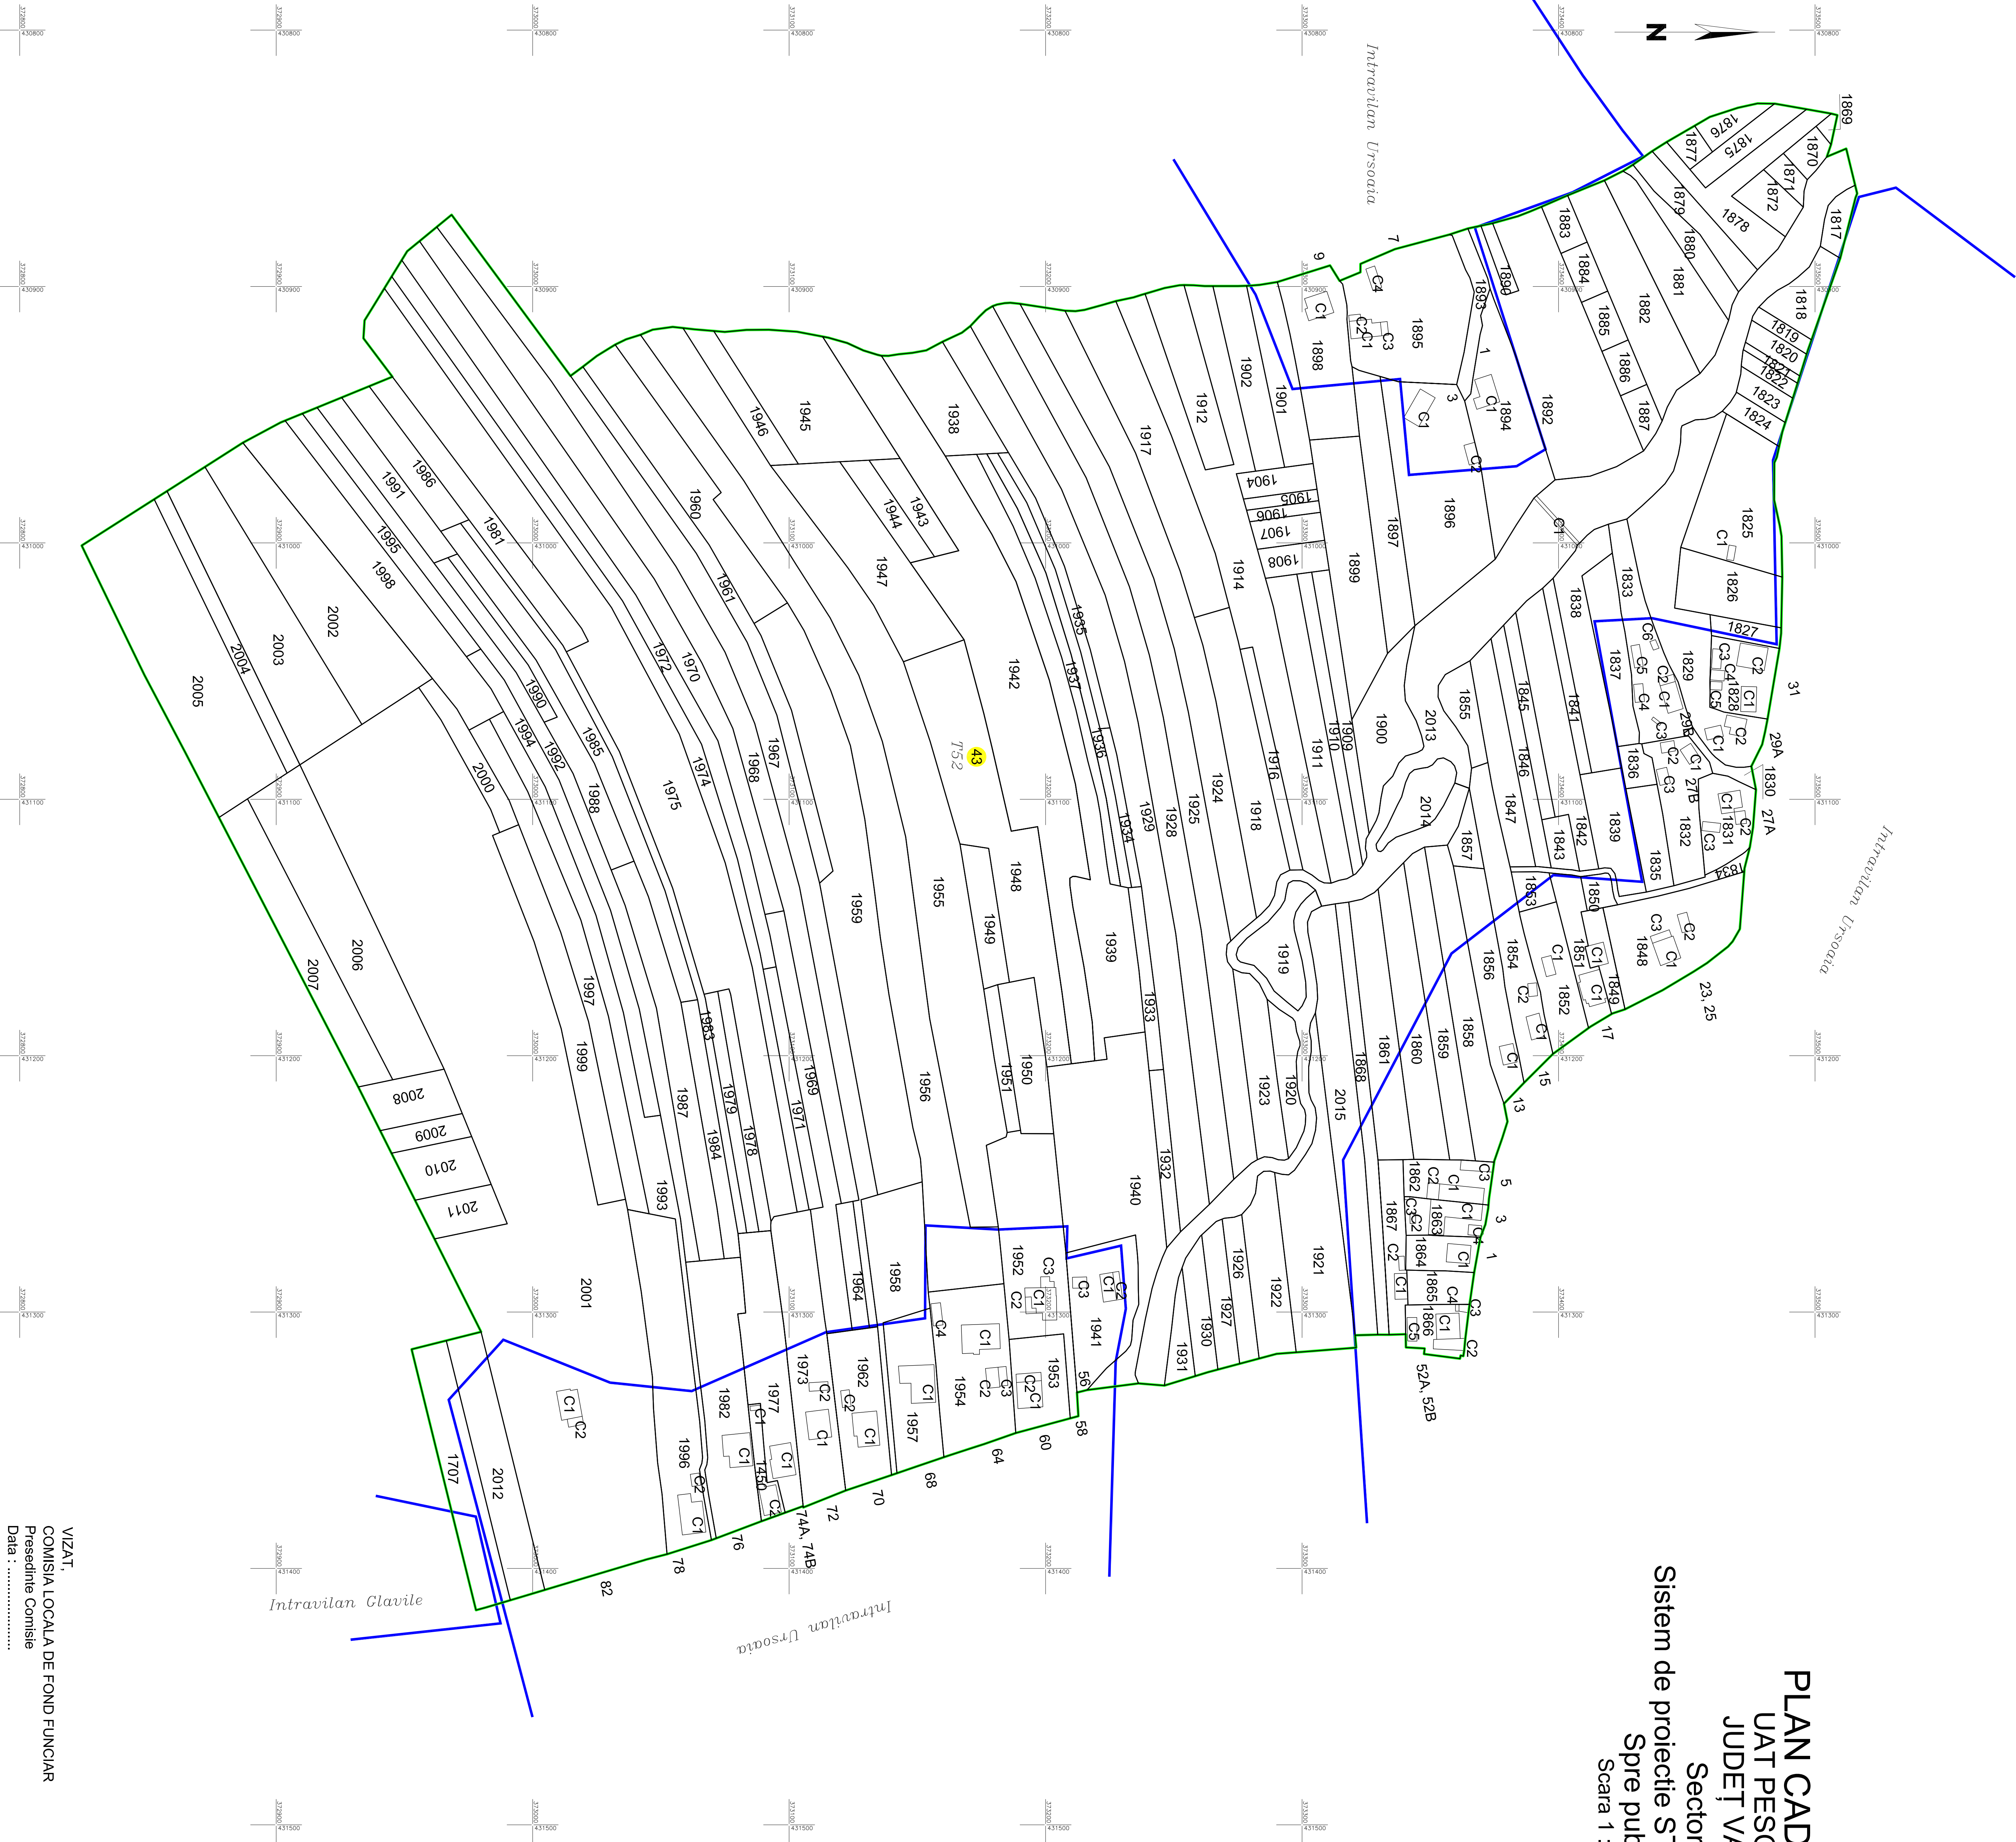


PLAN CADASTRAL
UAT PESCEANA
JUDEȚ VALCEA

Sector 43
Sistem de proiectie STEREOGRAFIC 1970
Spre publicare
Scara 1 : 1000

Identificator	1947
Nr sector	43
Limita Intravilan	
Limita Sector	
Limita Imobil	
Limita Canal	
Limita Constructie	
Nr postal	10
Nr corp constructie	C1
Denumire intravilan	Ursocia
Limita Tarla	
Nr. Tarla	752

Schita de dispunere a sectoarelor cadastrale
UAT PESCEANA

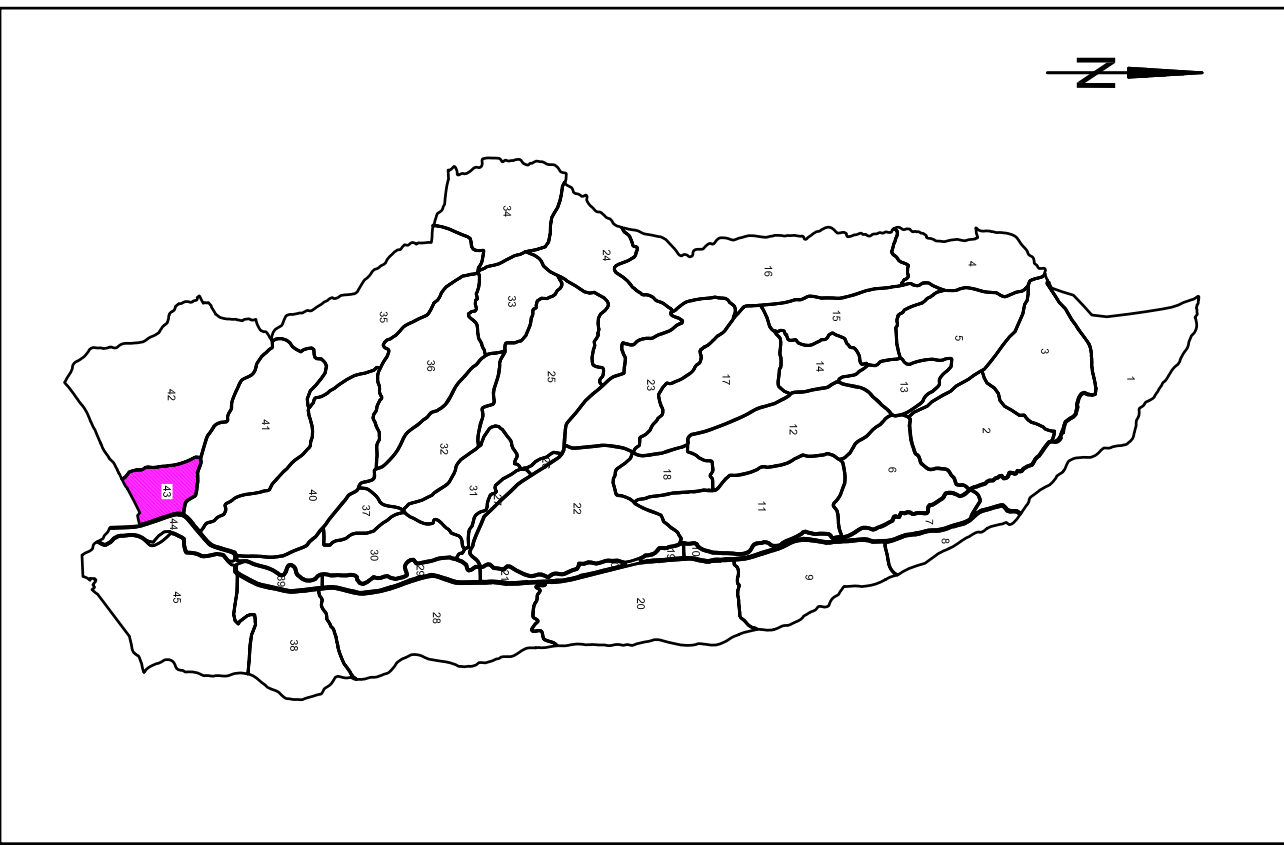

VIZAT
COMISIA LOCALA DE FOND FUNCAR
Presedinte Comisie
Data :
EXECUTANT:
CIUREL GEORGE MIHAIL -
- CADASTRU, GEODEZIE SI CARTOGRAFIE.
DATA:.....