


LEGENDA	
Identificator	306
Nr sector	41
Limita Intravilan	
Limita Sector	
Limita Imobil	
Limita Constructie	
Nr postal	22
Nr corp constructie	C1
Denumire intravilan	Cueni
Limita Tarla	
Nr. Tarla	T42

Schita de dispunere a sectoarelor cadastrale
UAT ROEȘTI

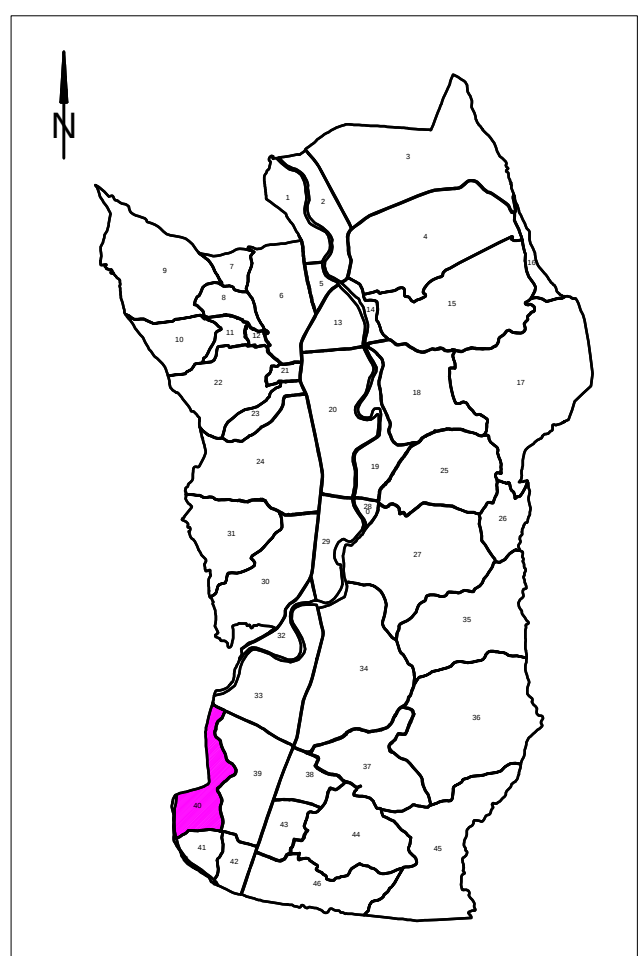

PLAN CADASTRAL

UAT ROEȘTI


JUDEȚ VALCEA

Sector 40

Sistem de proiectie STEREOGRAFIC 1970

Spre publicare

Scara 1 : 2000

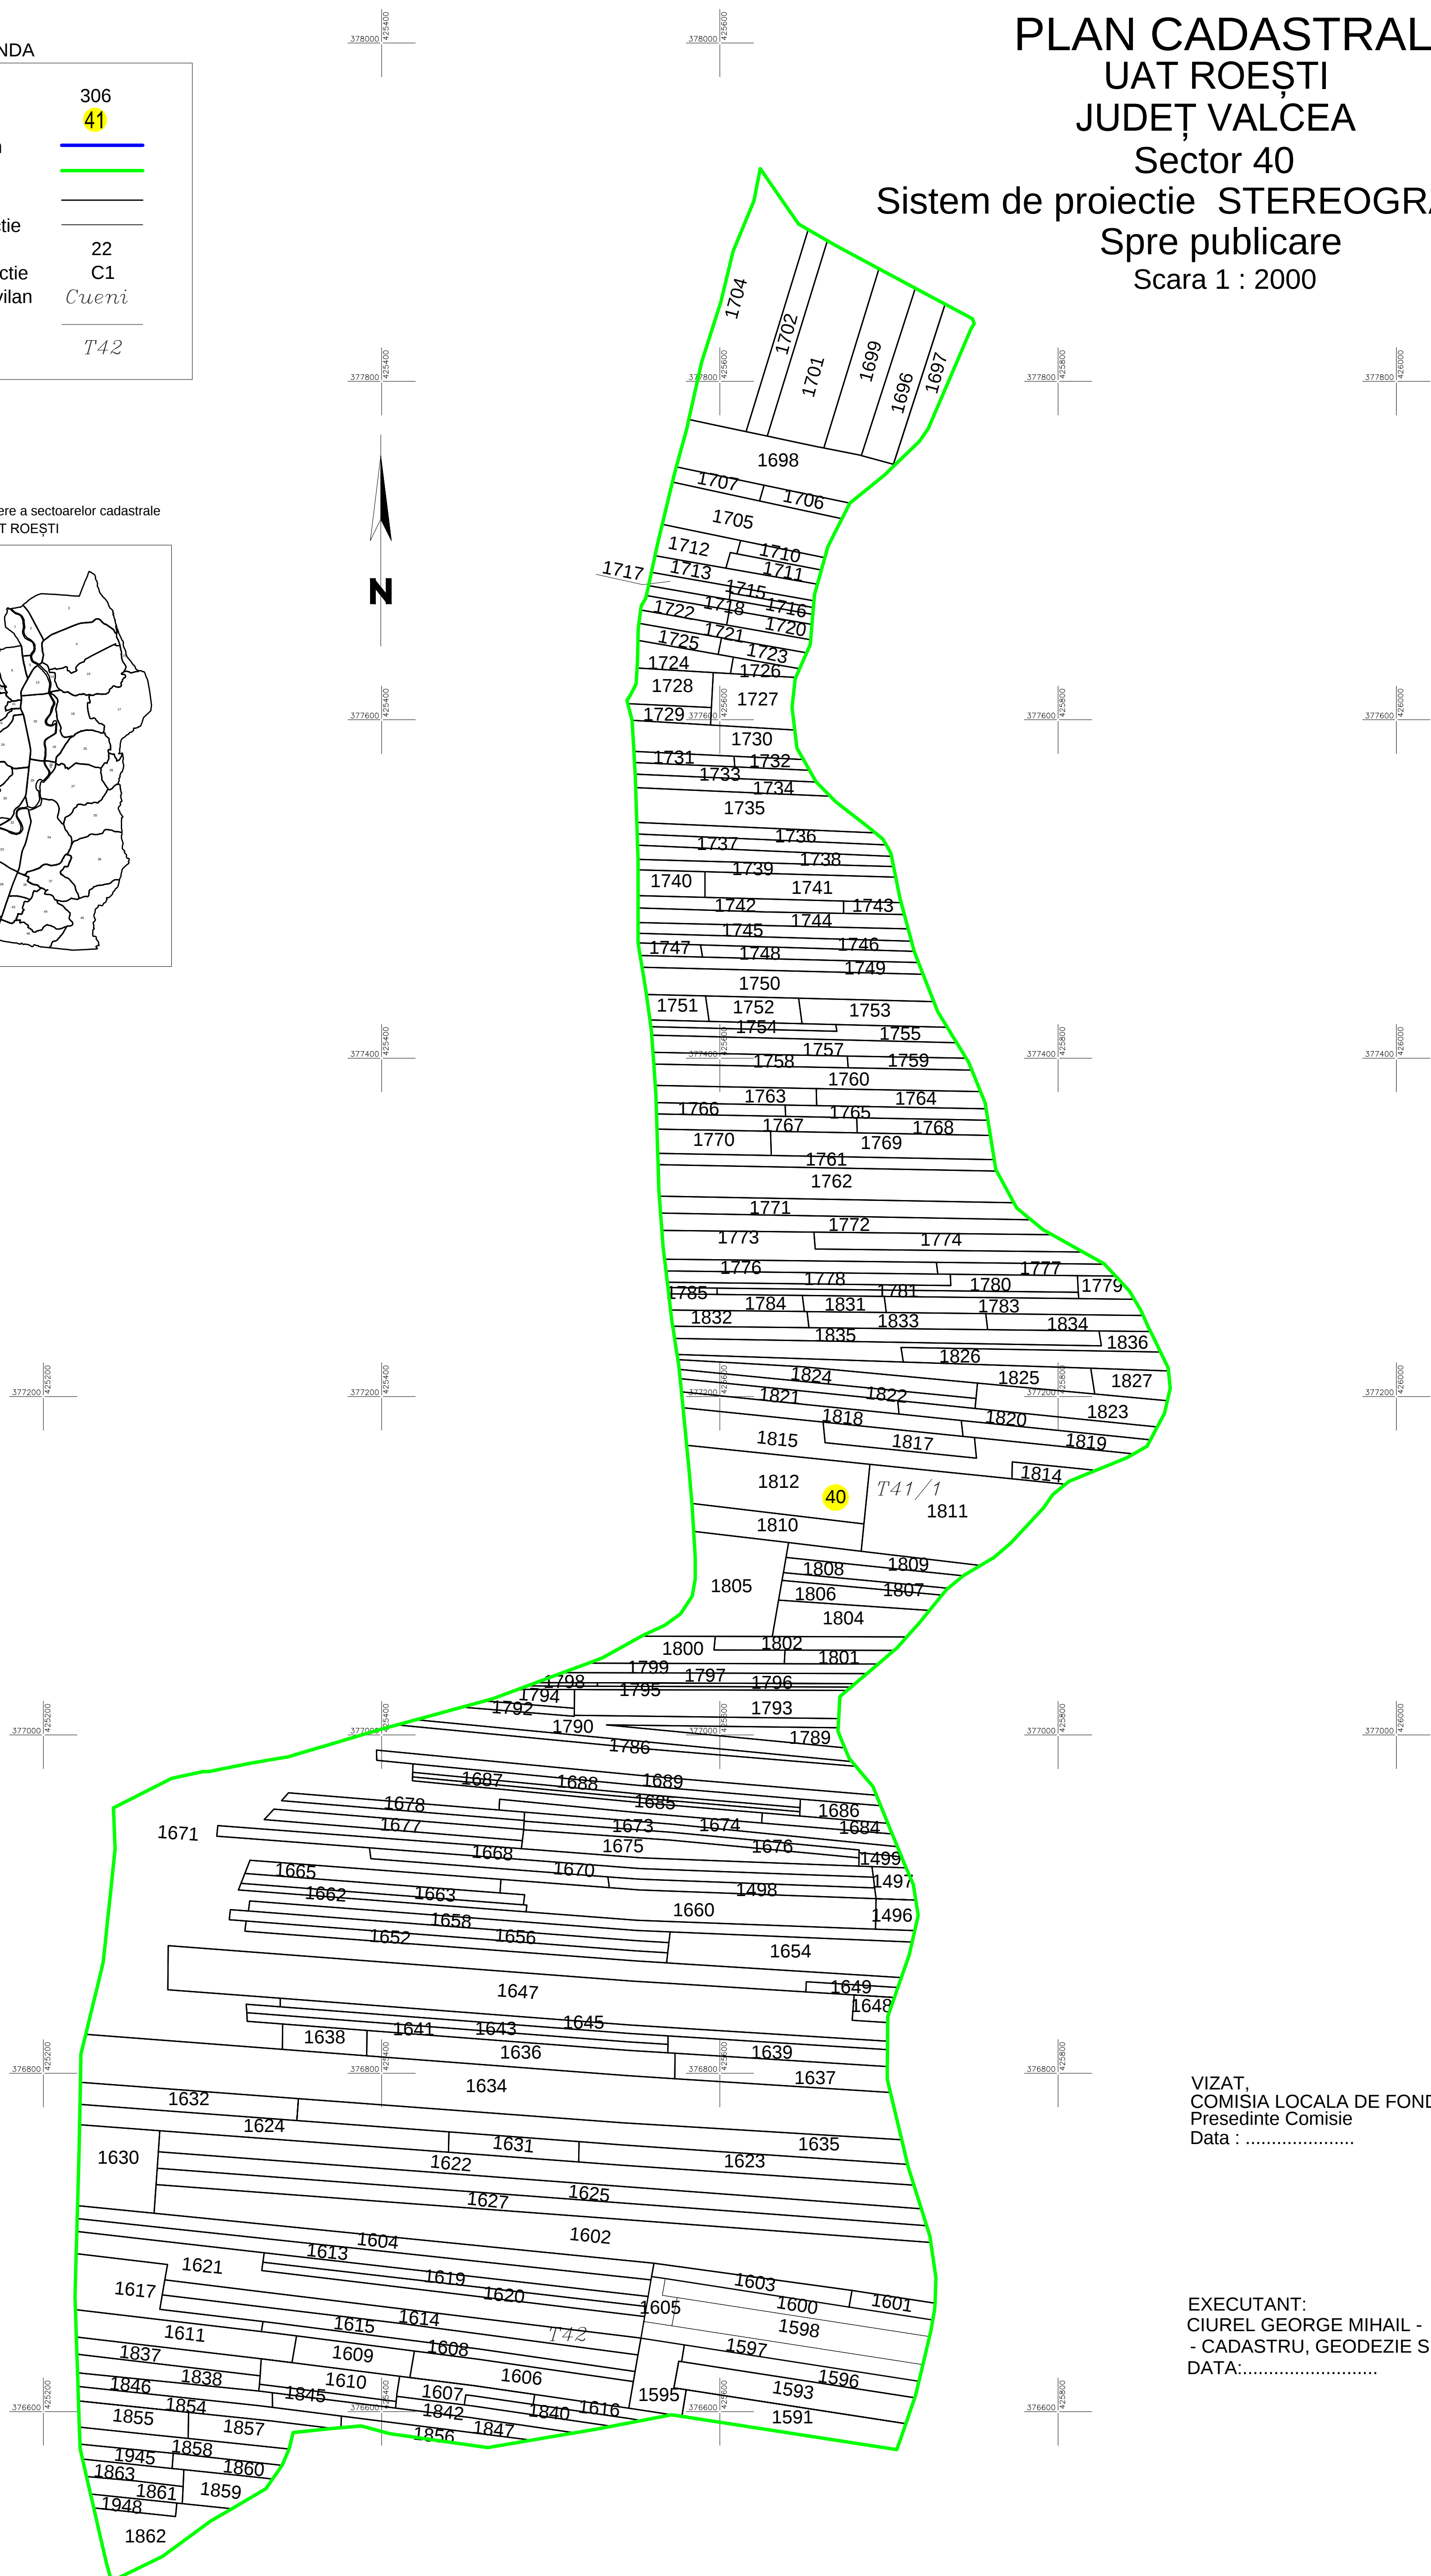

VIZAT,
COMISIA LOCALA DE FOND FUNCJAR
Presedinte Comisie
Data :

EXECUTANT:
CIUREL GEORGE MIHAIL -
- CADASTRU, GEODEZIE SI CARTOGRAFIE.
DATA:.....