


PLAN CADASTRAL
UAT ROEȘTI
JUDEȚ VALCEA
Sector 41
Sistem de proiectie STEREOGRAFIC 1970
Spre publicare
Scara 1 : 2000

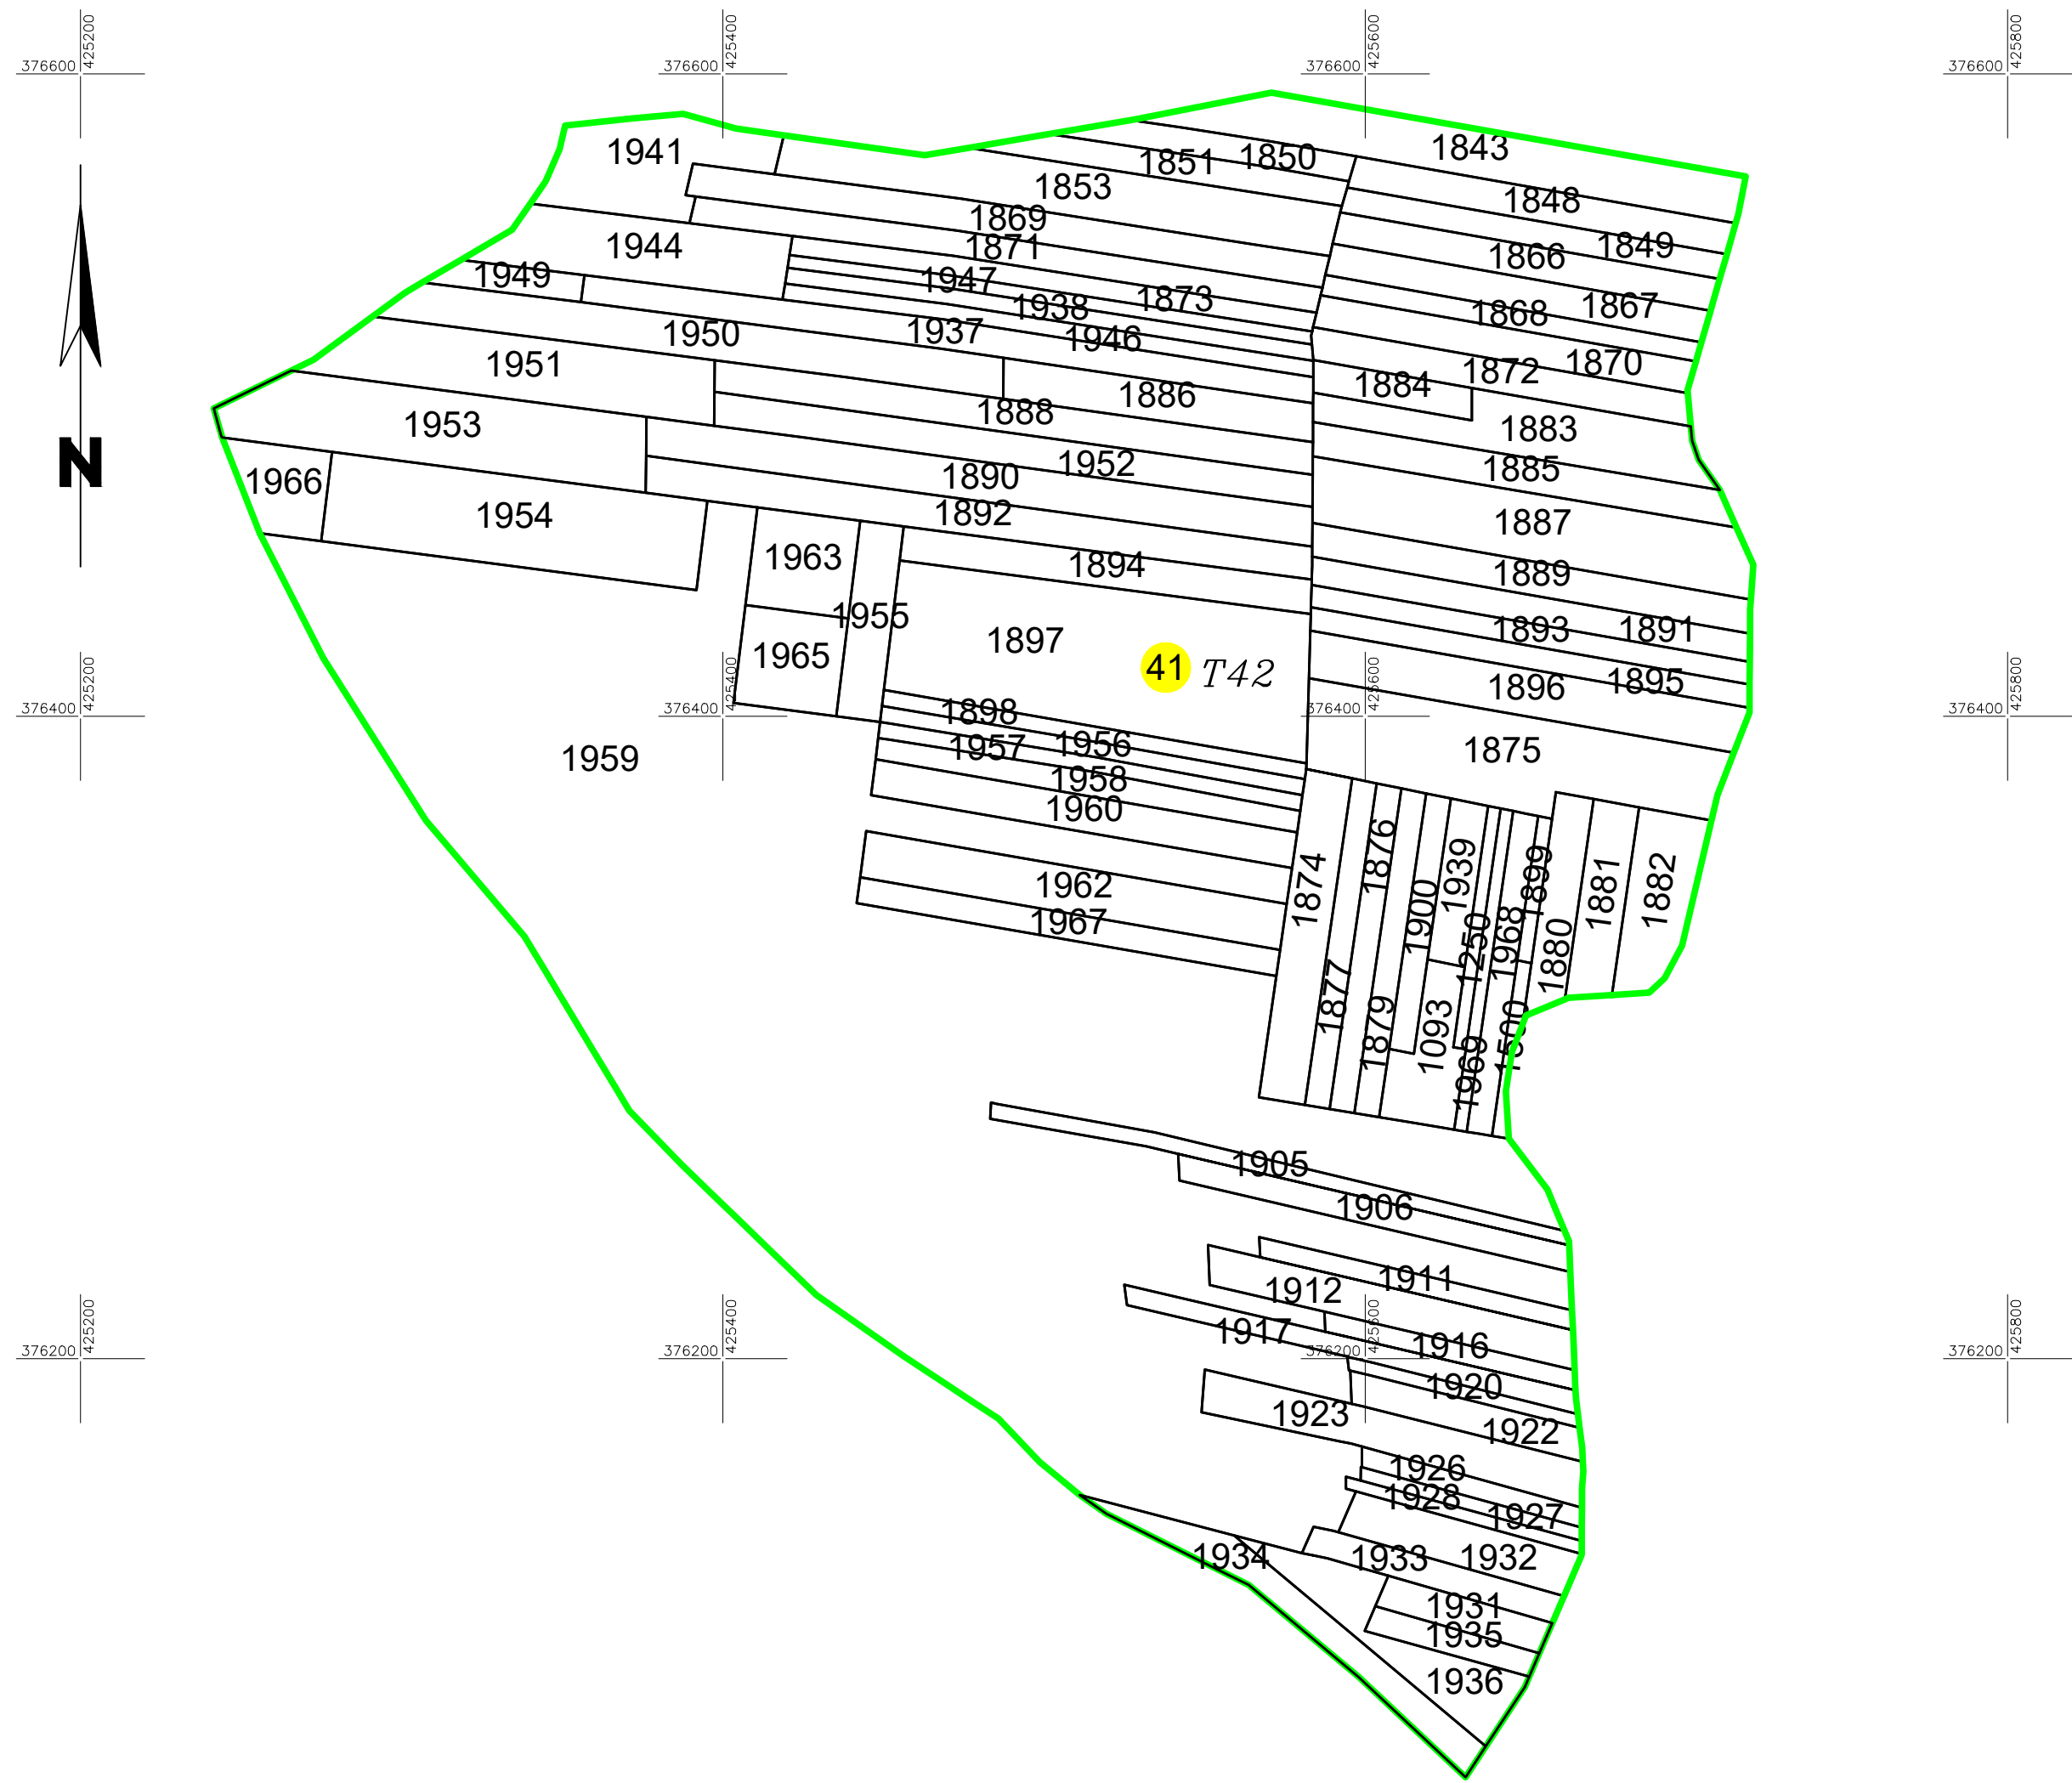

LEGENDA

Identificator	306
Nr sector	41
Limita Intravilan	
Limita Sector	
Limita Imobil	
Limita Constructie	
Nr postal	22
Nr corp constructie	C1
Denumire intravilan	Cueni
Limita Tarla	
Nr. Tarla	T42

VIZAT,
COMISIA LOCALA DE FOND FUNCJAR
Presedinte Comisie
Data :

EXECUTANT:
CIUREL GEORGE MIHAIL -
- CADASTRU, GEODEZIE SI CARTOGRAFIE.
DATA:.....

Schita de dispunere a sectoarelor cadastrale
UAT ROEȘTI

