



PLAN CADASTRAL
UAT ROEȘTI
JUDEȚ VALCEA
Sector 42
Sistem de proiectie STEREOGRAFIC 1970
Spre publicare
Scara 1 : 2000

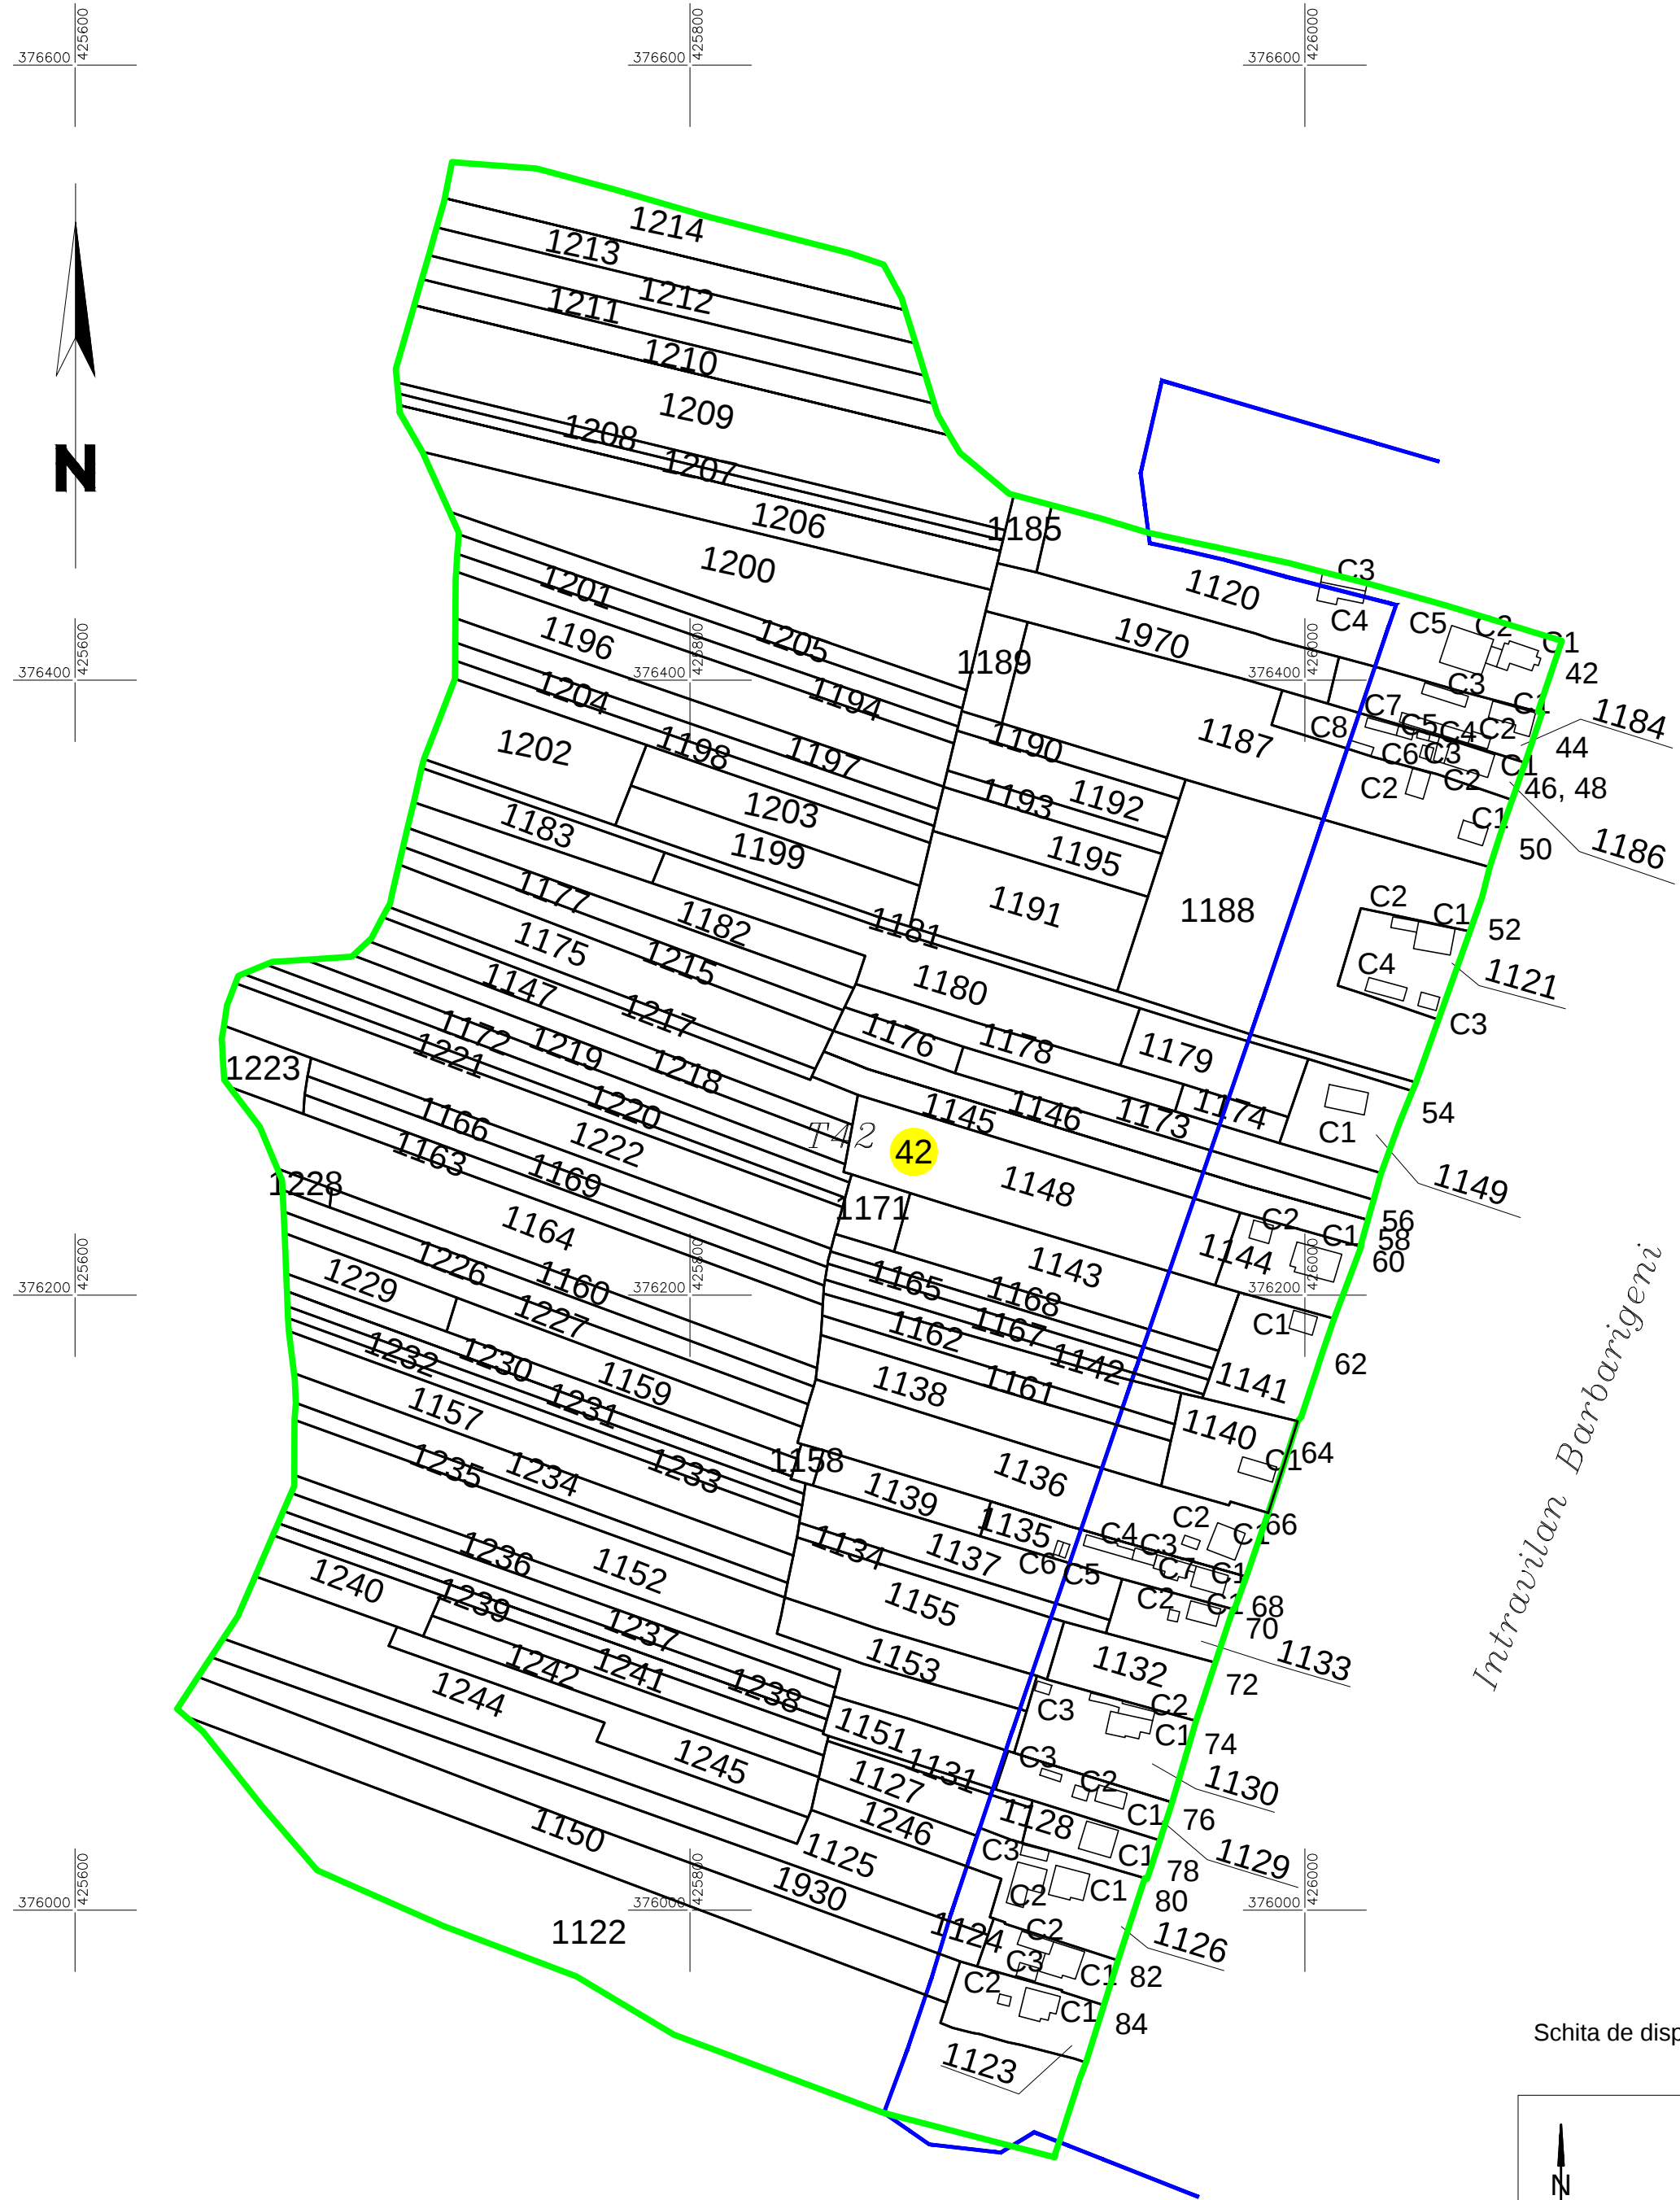

Schita de dispunere a sectoarelor cadastrale
UAT ROEȘTI

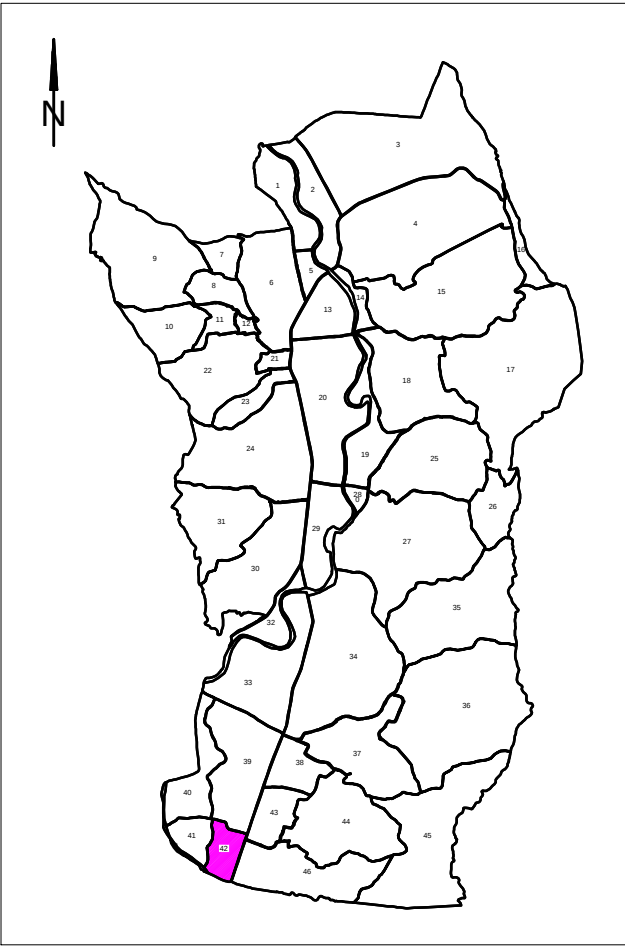

LEGENDA

Identificator	306
Nr sector	33
Limita Intravilan	
Limita Sector	
Limita Imobil	
Limita Constructie	
Nr postal	22
Nr corp constructie	C1
Denumire intravilan	Cueni
Limita Tarla	
Nr. Tarla	T27

VIZAT,
COMISIA LOCALA DE FOND FUNCJAR
Presedinte Comisie
Data :

EXECUTANT:
CIUREL GEORGE MIHAIL -
- CADASTRU, GEODEZIE SI CARTOGRAFIE.
DATA:.....