


PLAN CADASTRAL
UAT TETOIU
JUDETUL VALCEA
Sectorul cadastral 102
Sistem de proiectie: STEREO 1970
Scara 1:1000

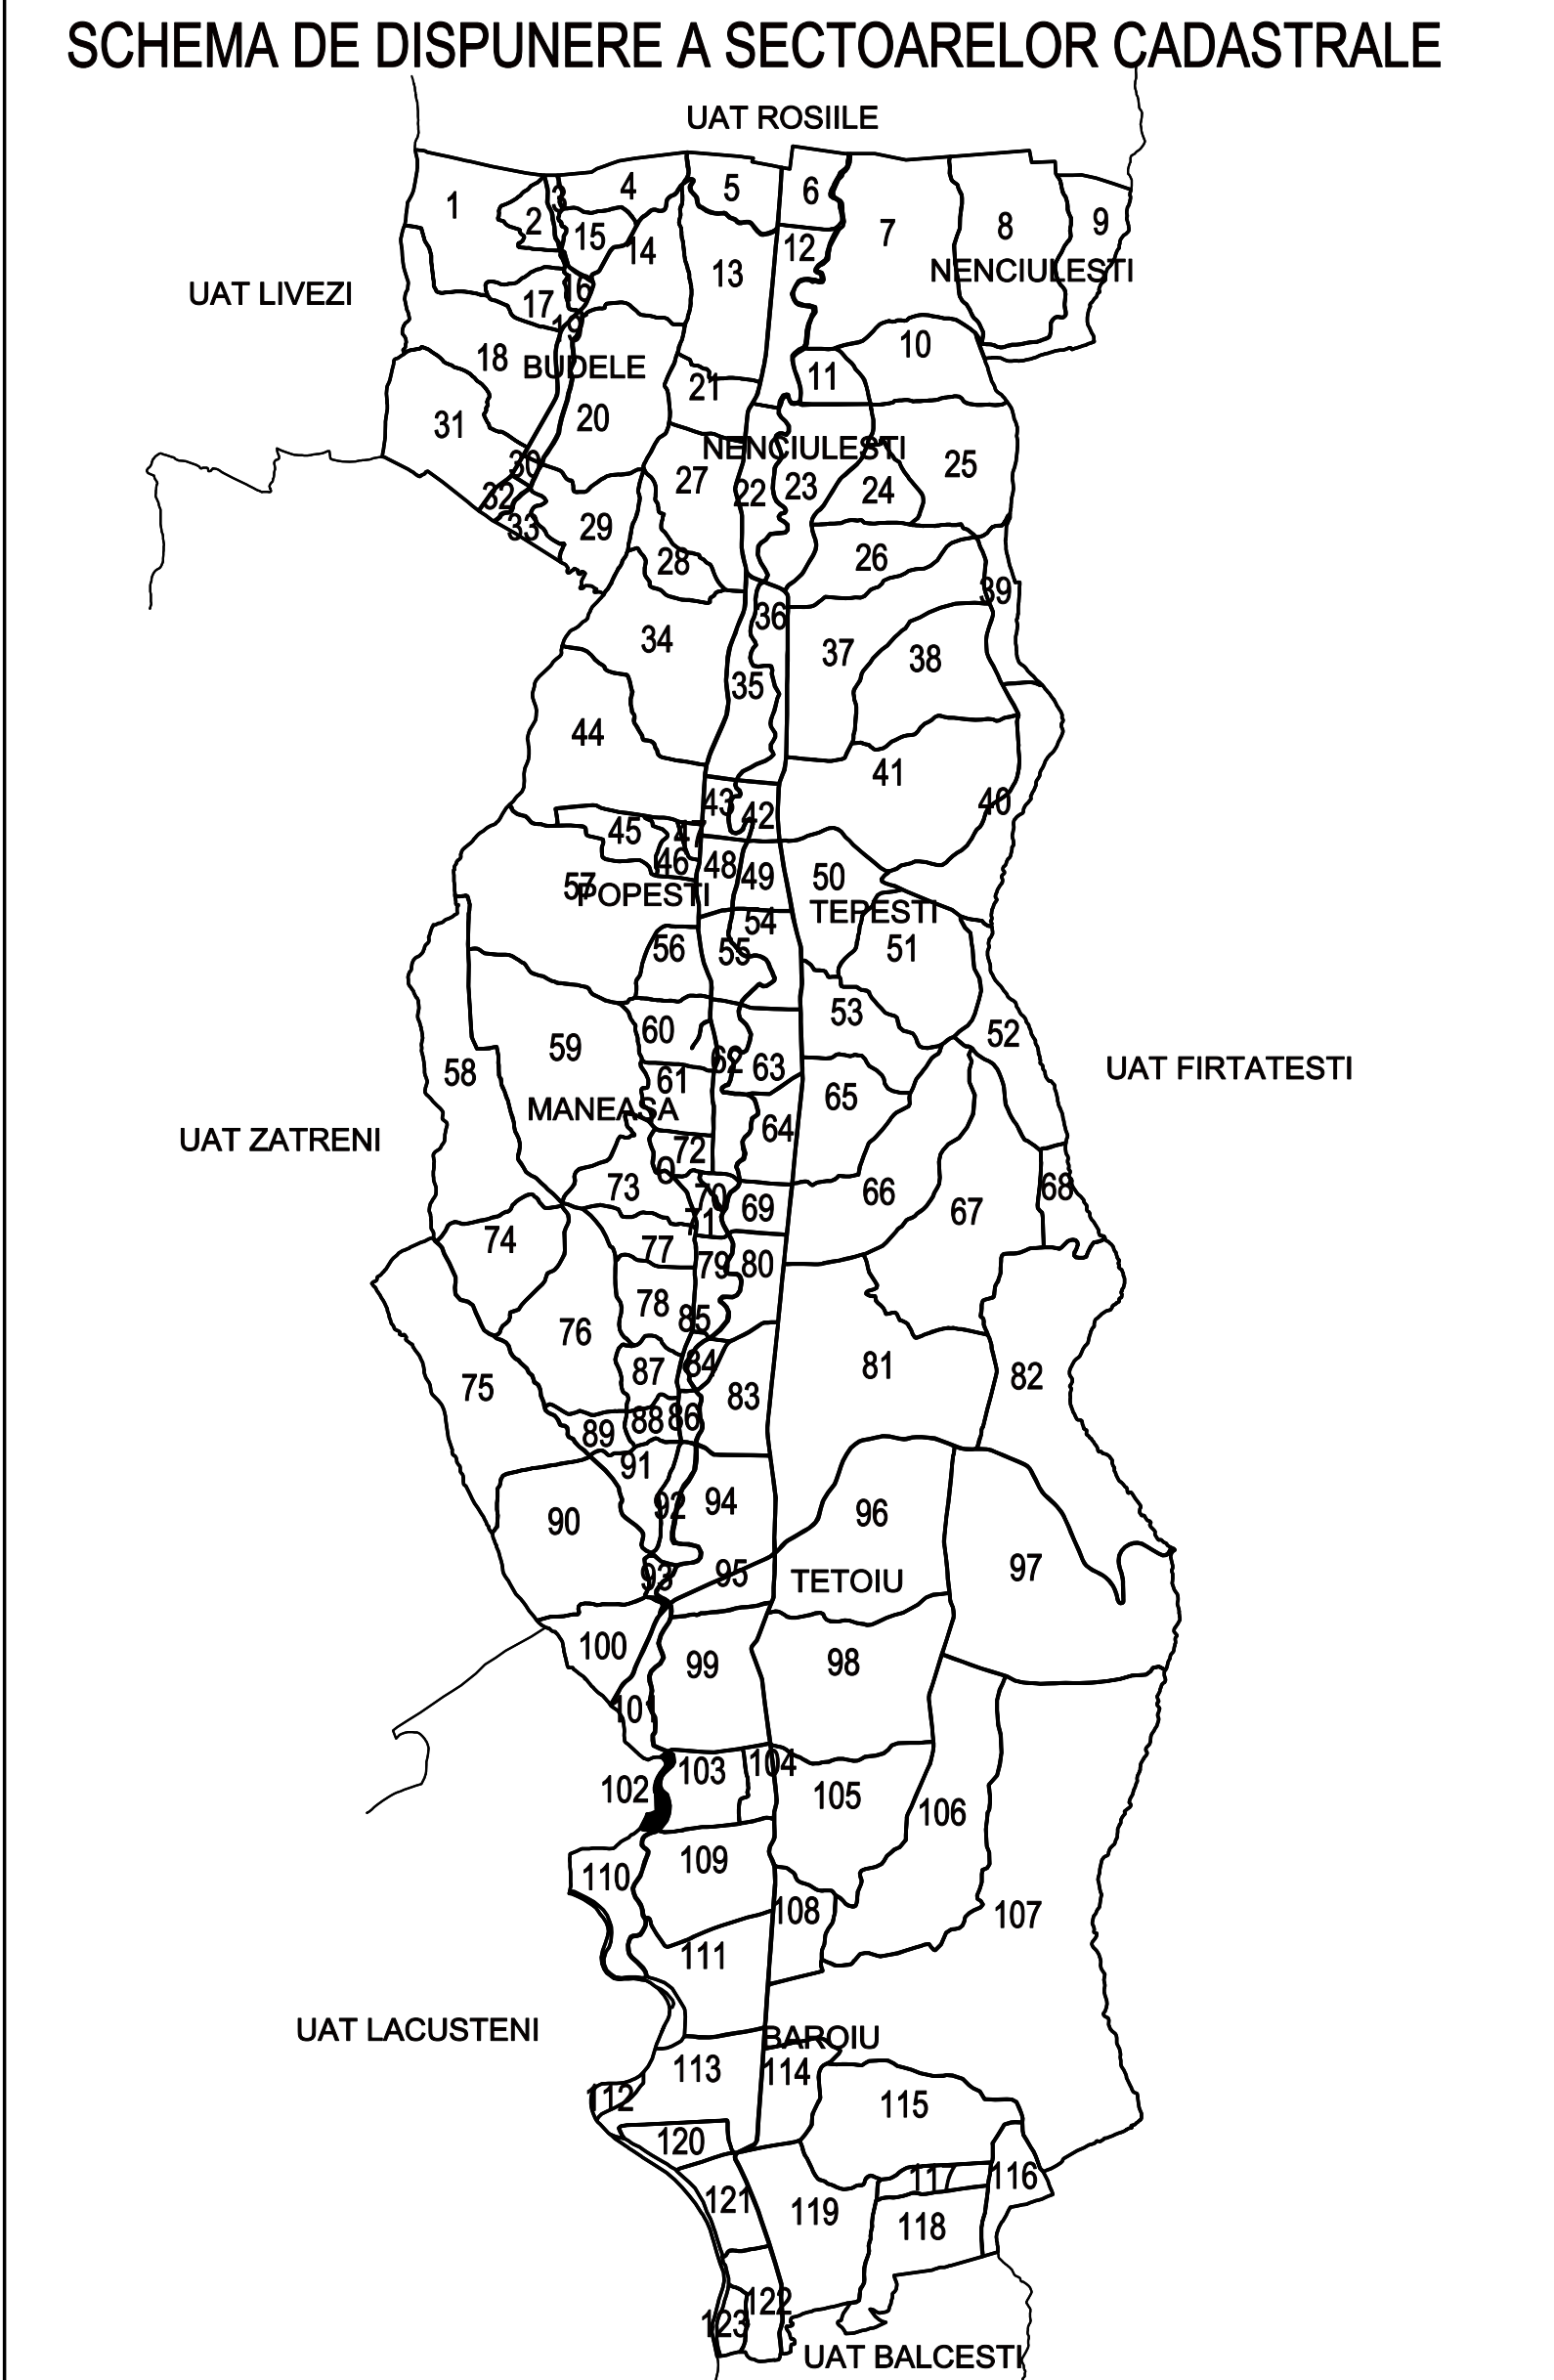

Legenda:

- Limita UAT
- Limita Sector cadastral
- 102** Numar Sector cadastral
- Limita Intravilan
- Limita Tarla
- T91** Numar Tarla
- Limita Imobil
- "ELESTEU" Toponimie
- UAT LACUSTENI UAT vecini
- Localitate TETOIU

Executant, nume si prenume	Semnatura si stampila
SC TOPOSYSTEM SRL	
Ing. Ana Popescu	
Data: 03.03.2025	

SC TOPOSYSTEM SRL CRAIOVA
CLASA III, SERIA RO-B-J, NR. 2041
POPESCU ANA
CATEGORIA A, SERIA RO-B-F, NR. 1840

"Spre publicare"

