
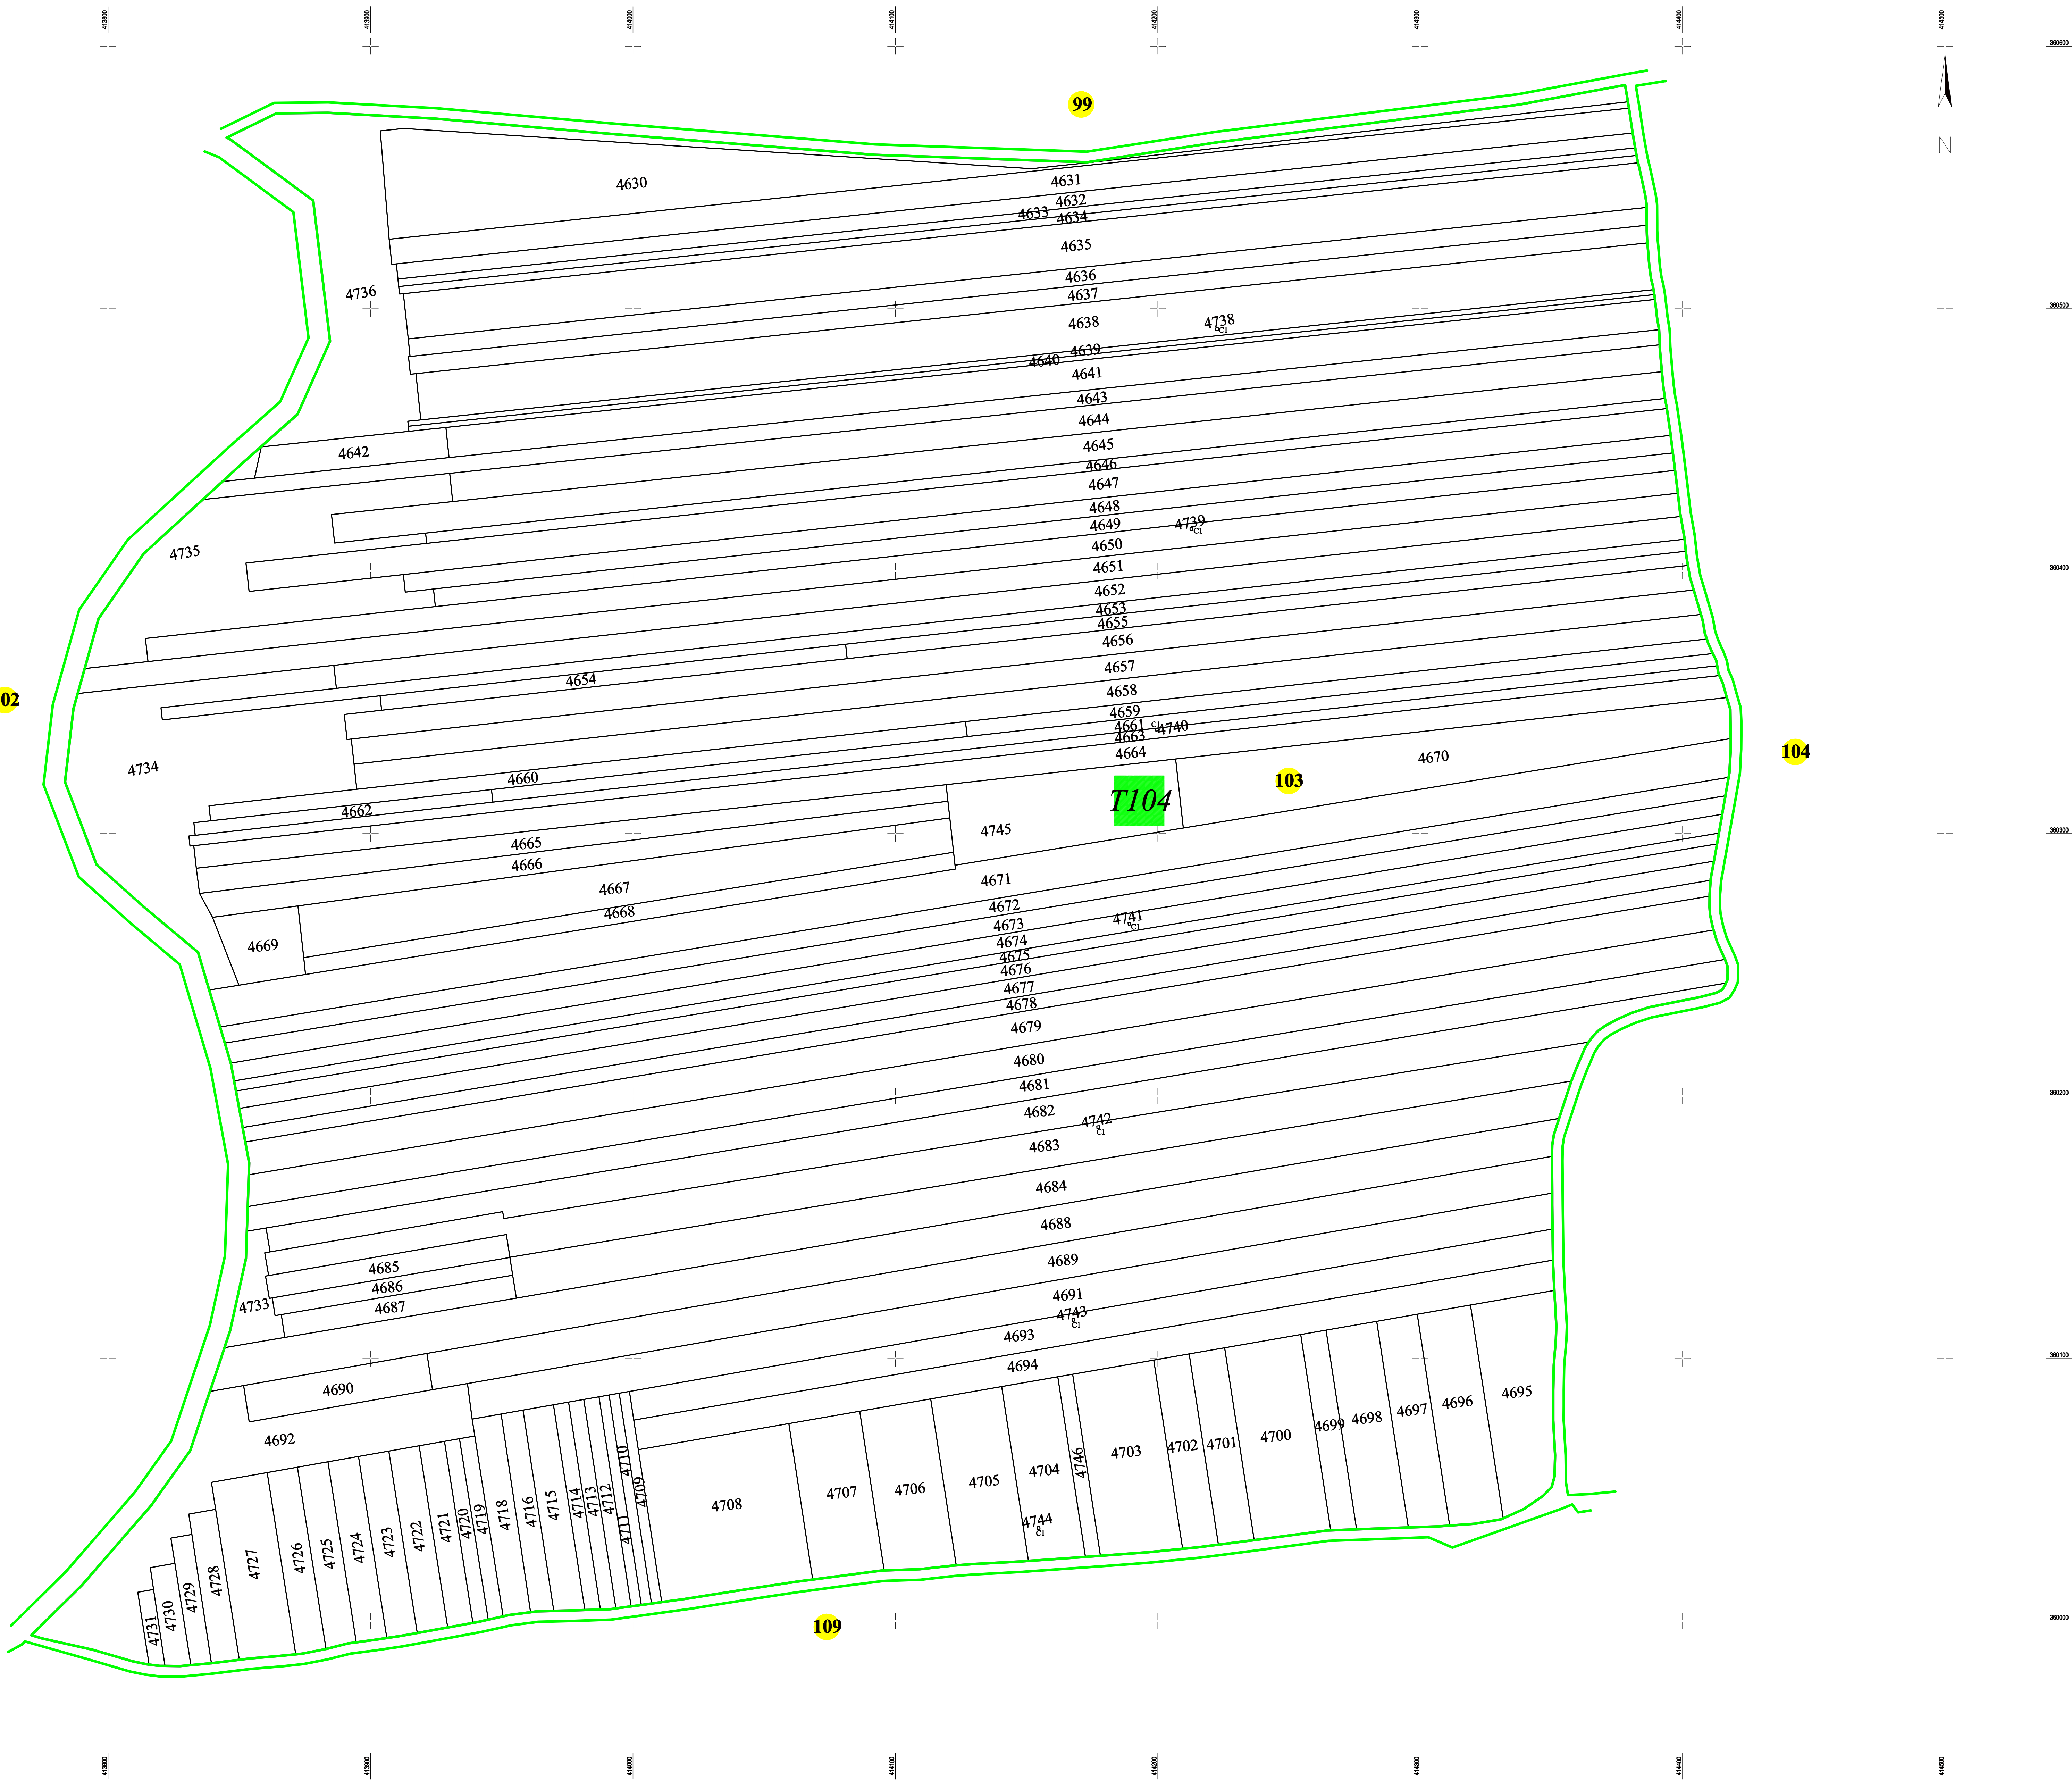


PLAN CADASTRAL
UAT TETOIU
JUDETUL VALCEA
Sectorul cadastral 103
Sistem de proiectie: STEREO 1970
Scara 1:1000

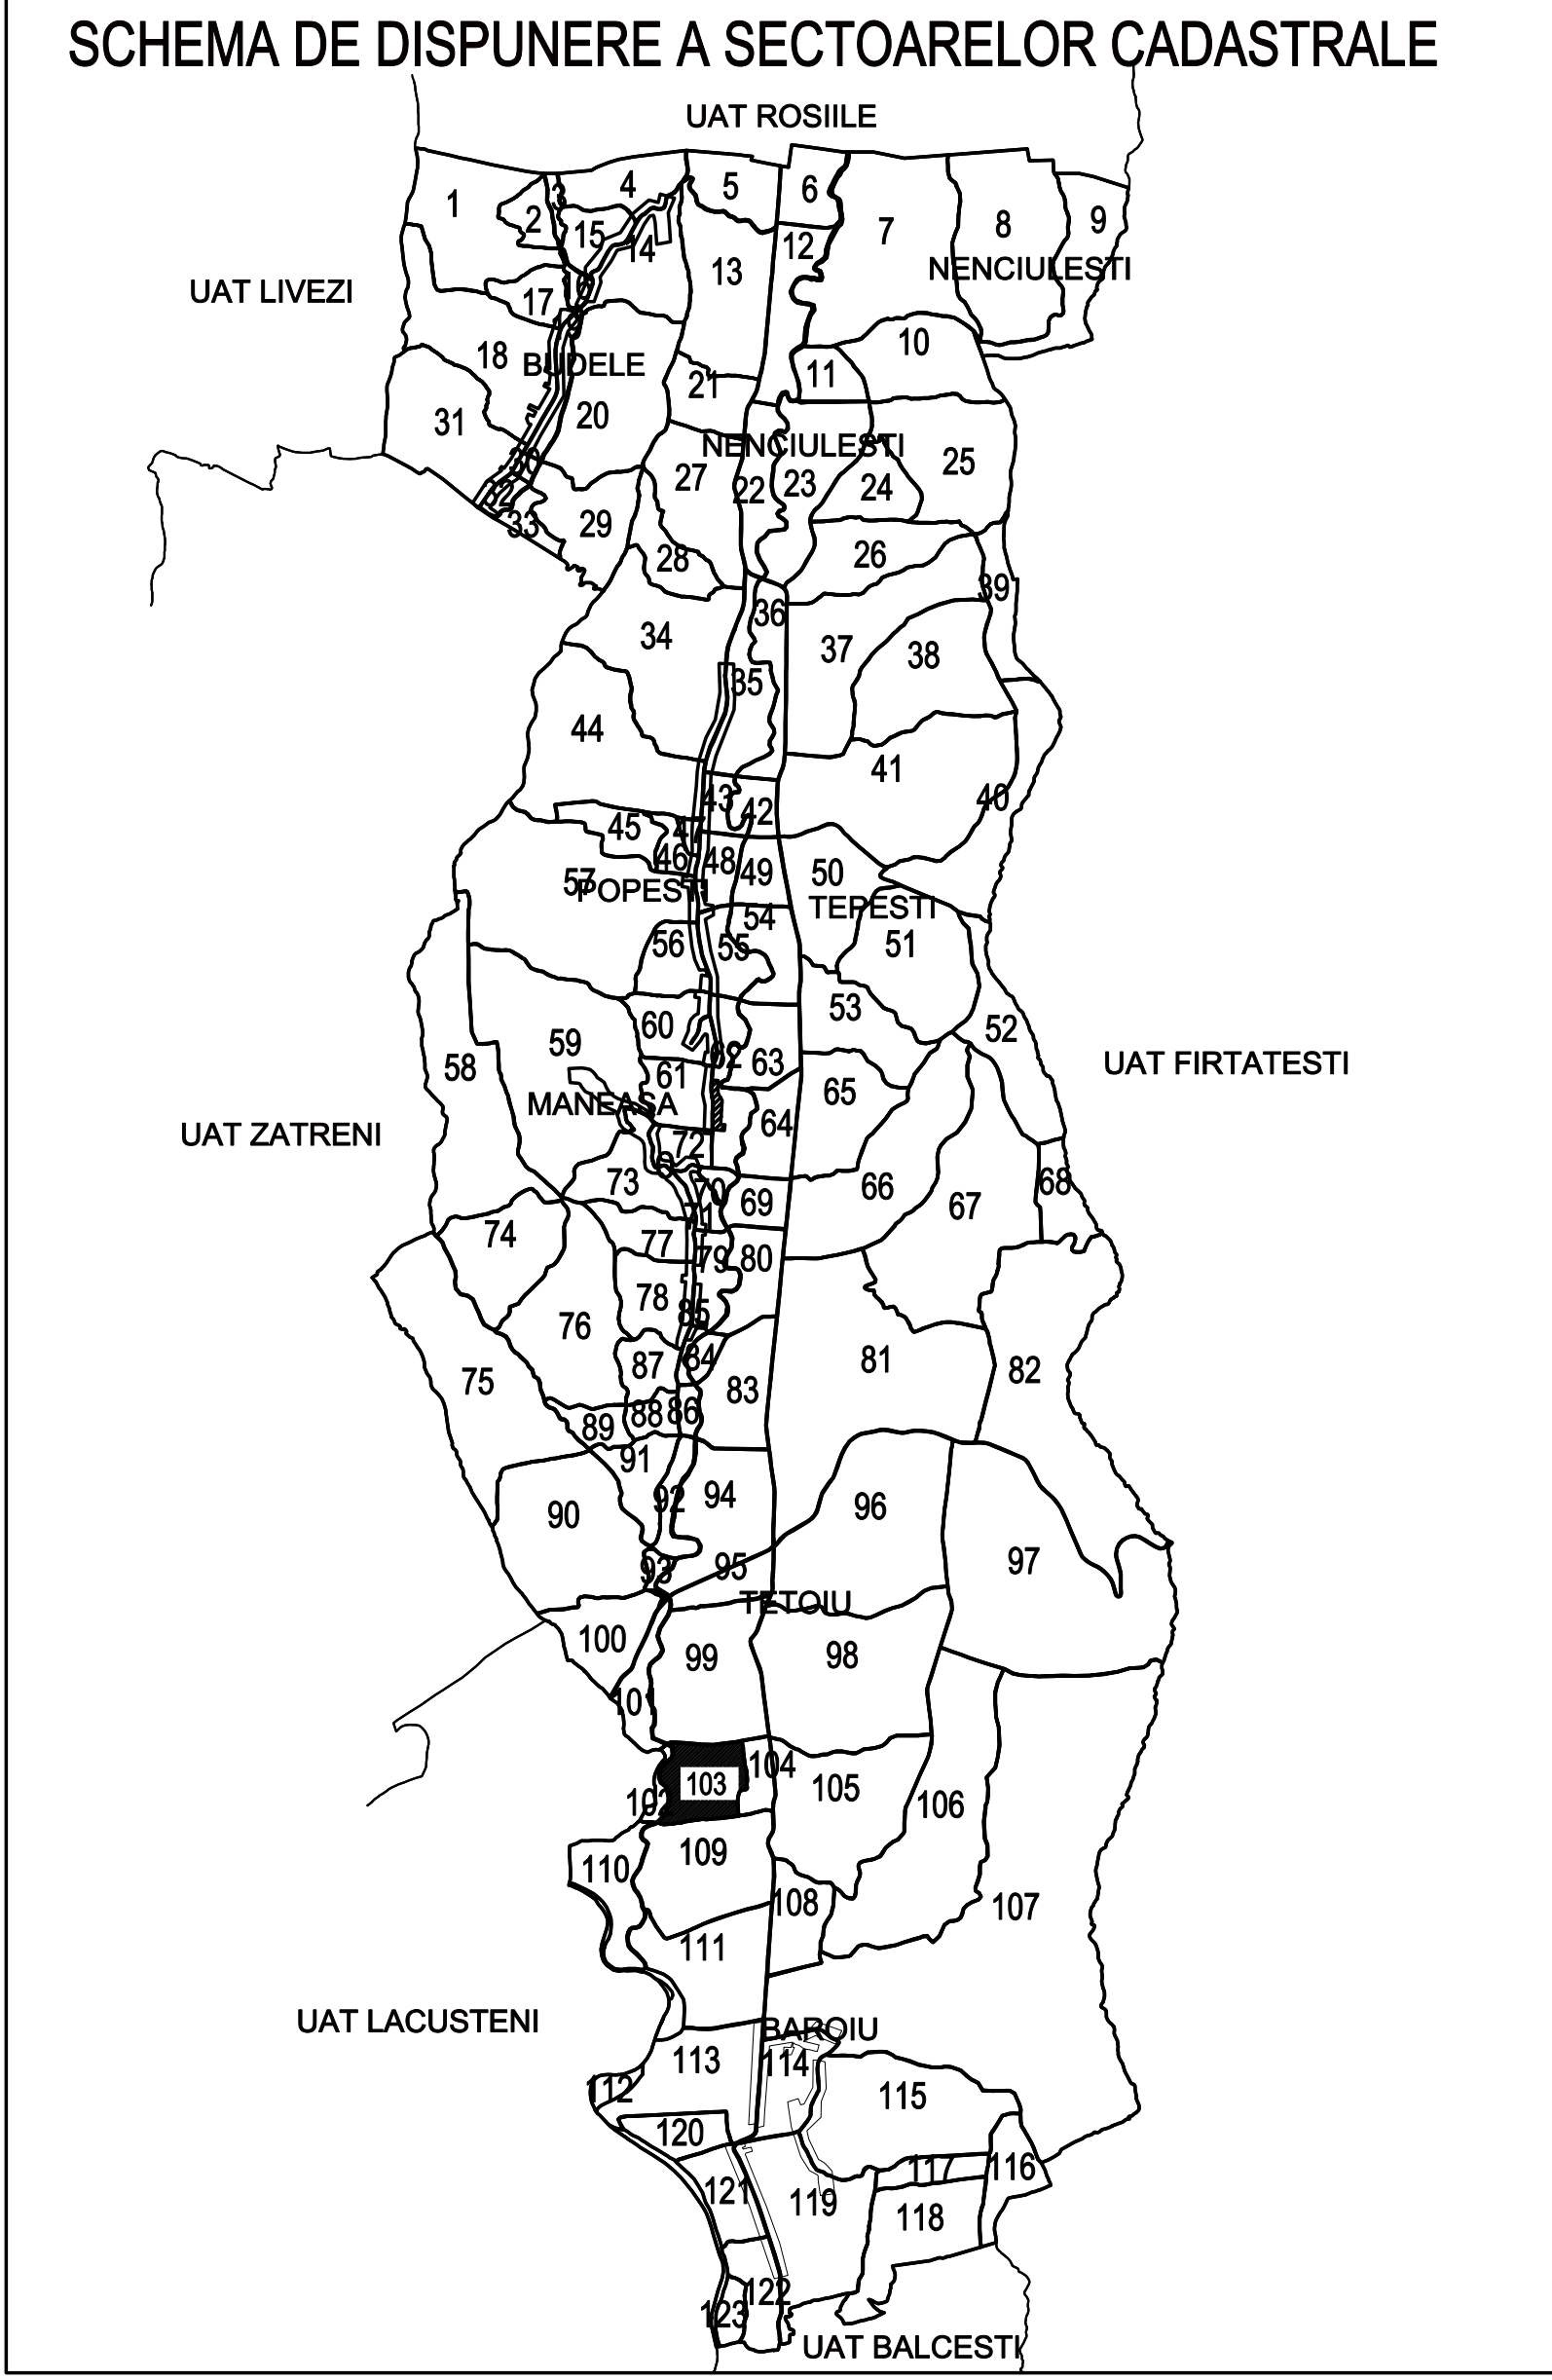

Legenda:

- Limita UAT
- Limita Sector cadastral
- Numar Sector cadastral
- Limita Intravilan
- Limita Tarla
- Numar Tarla
- Limita Imobil
- Toponimie
- Nr.postal
- UAT LIVEZI
- UAT vecini
- Localitate
- TETOIU

Proiectant, autor si promotor	SC TOPOSISTEM SRL
SC TOPOSISTEM SRL	SC TOPOSISTEM SRL CRAIOVA
Ing. Ana Popescu	CLASA III, SERIA RO-B-I, NR. 2041
Ing. R. B. B. B.	POPESCU ANA
	CATEGORIA A, SERIA RO-B-F, NR. 1840

"Spre publicare"