



PLAN CADASTRAL
UAT TETOIU
JUDETUL VALCEA
Sectorul cadastral 104
Sistem de proiectie: STEREO 1970
Scara 1:1000

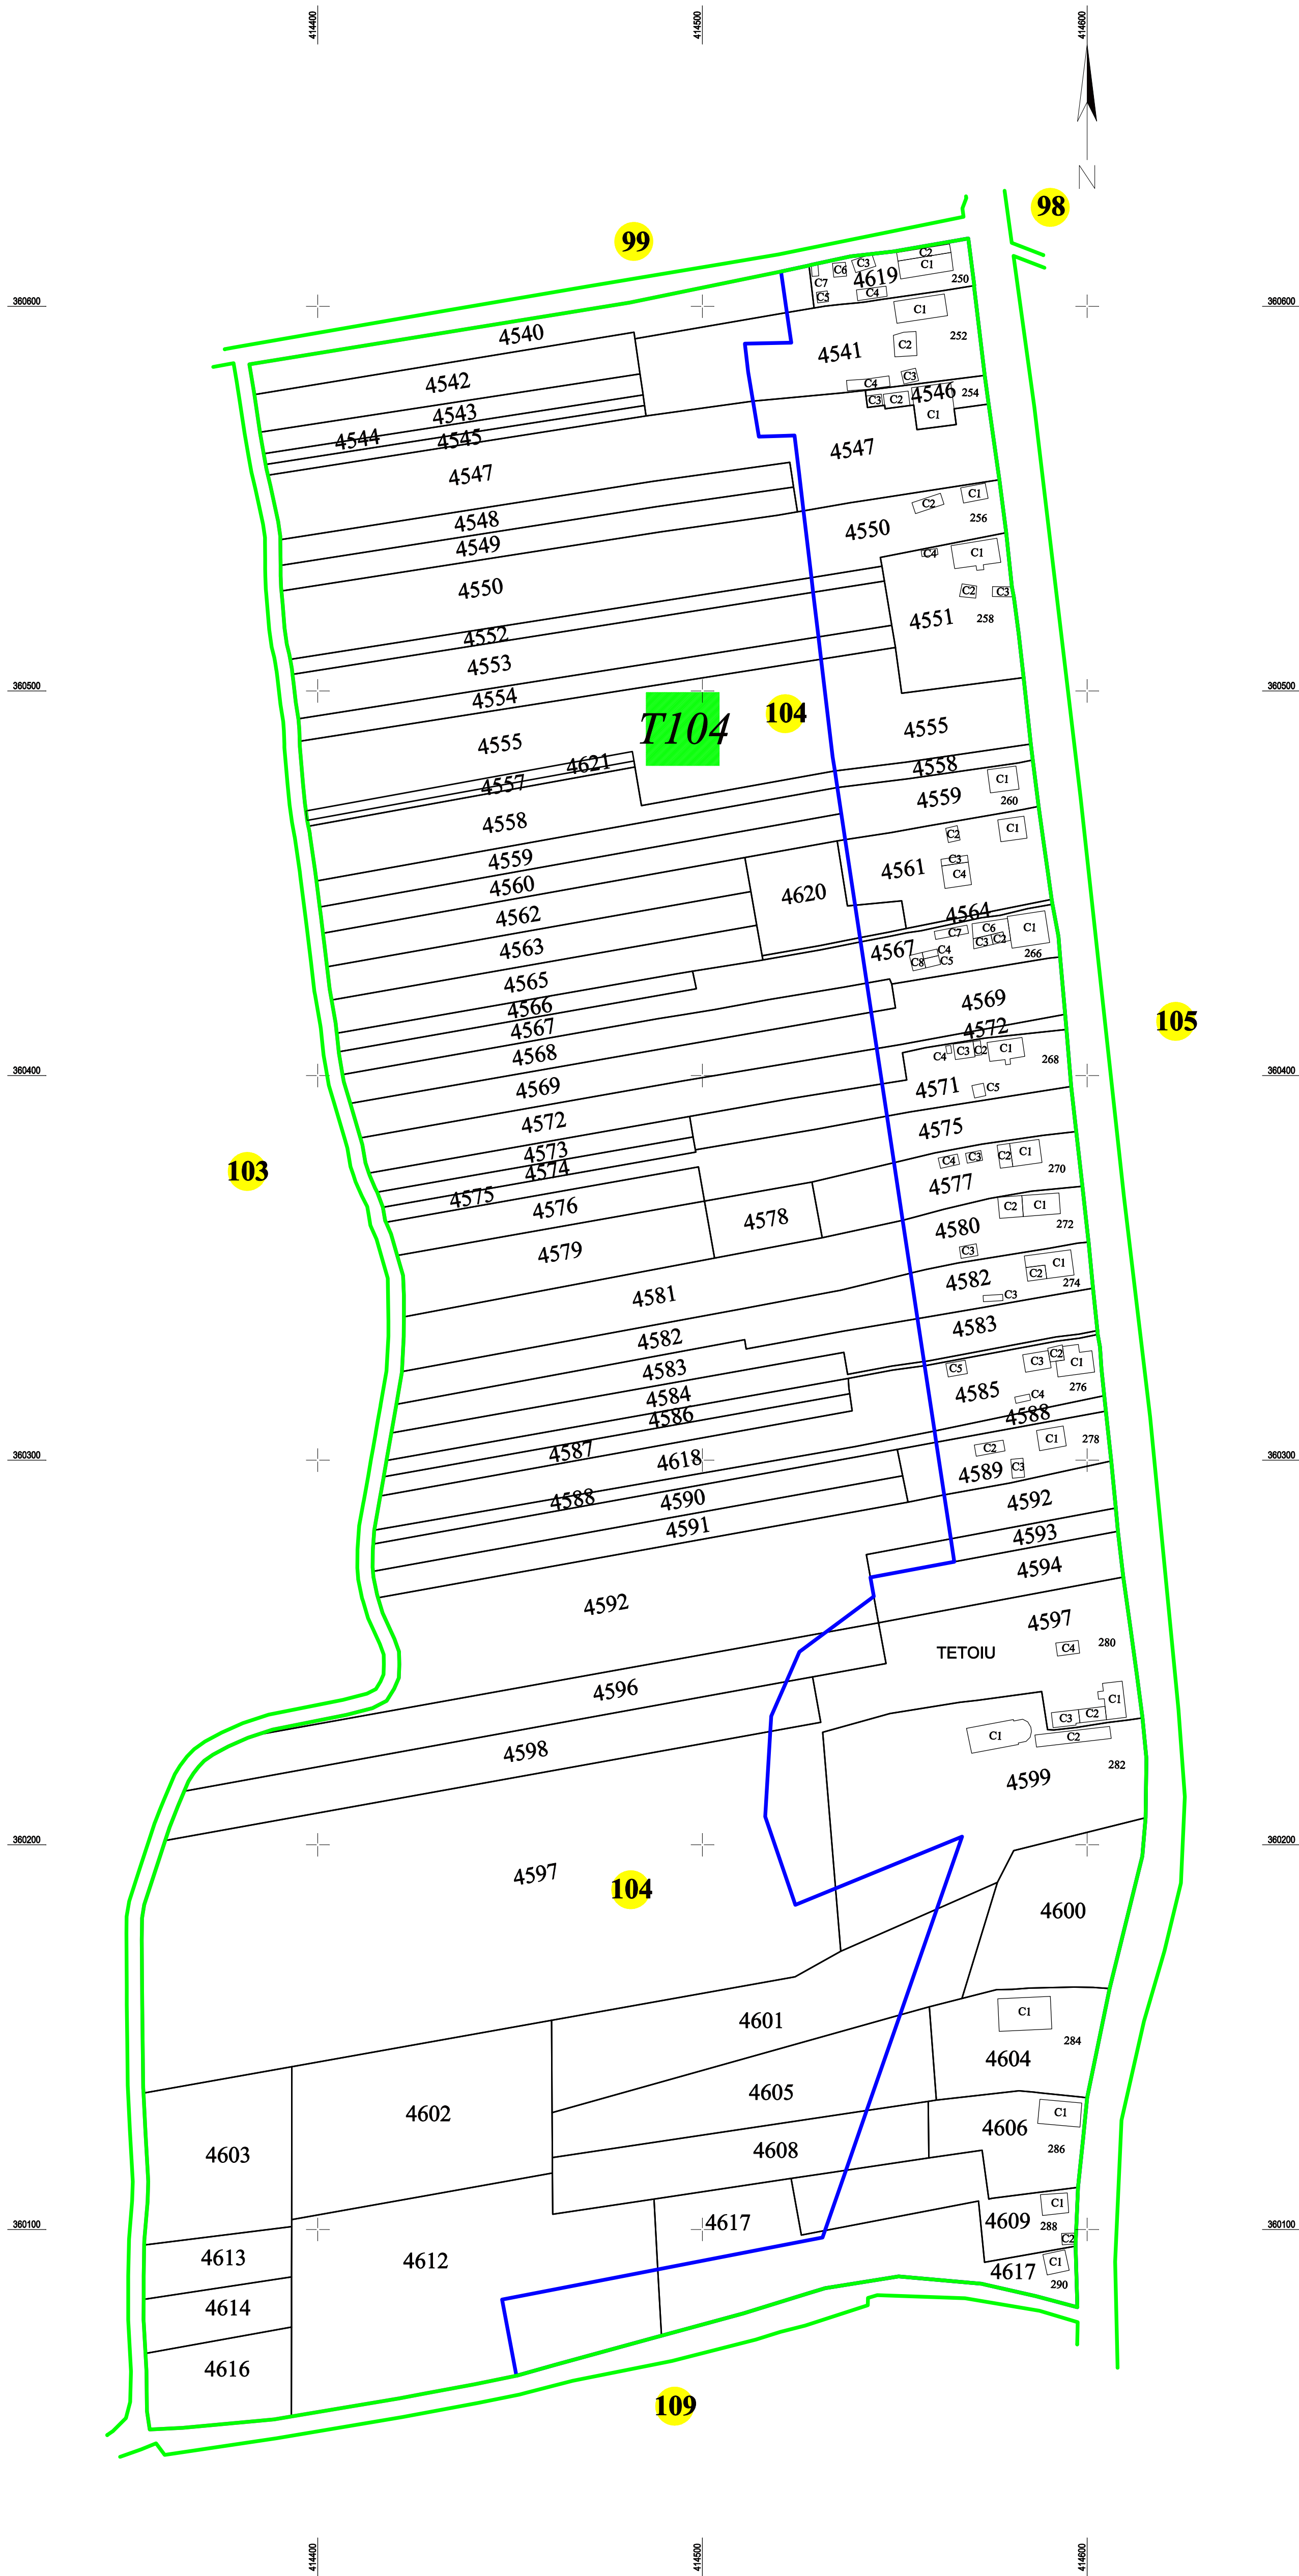

SCHEMA DE DISPUNERE A SECTOARELOR CADASTRALE

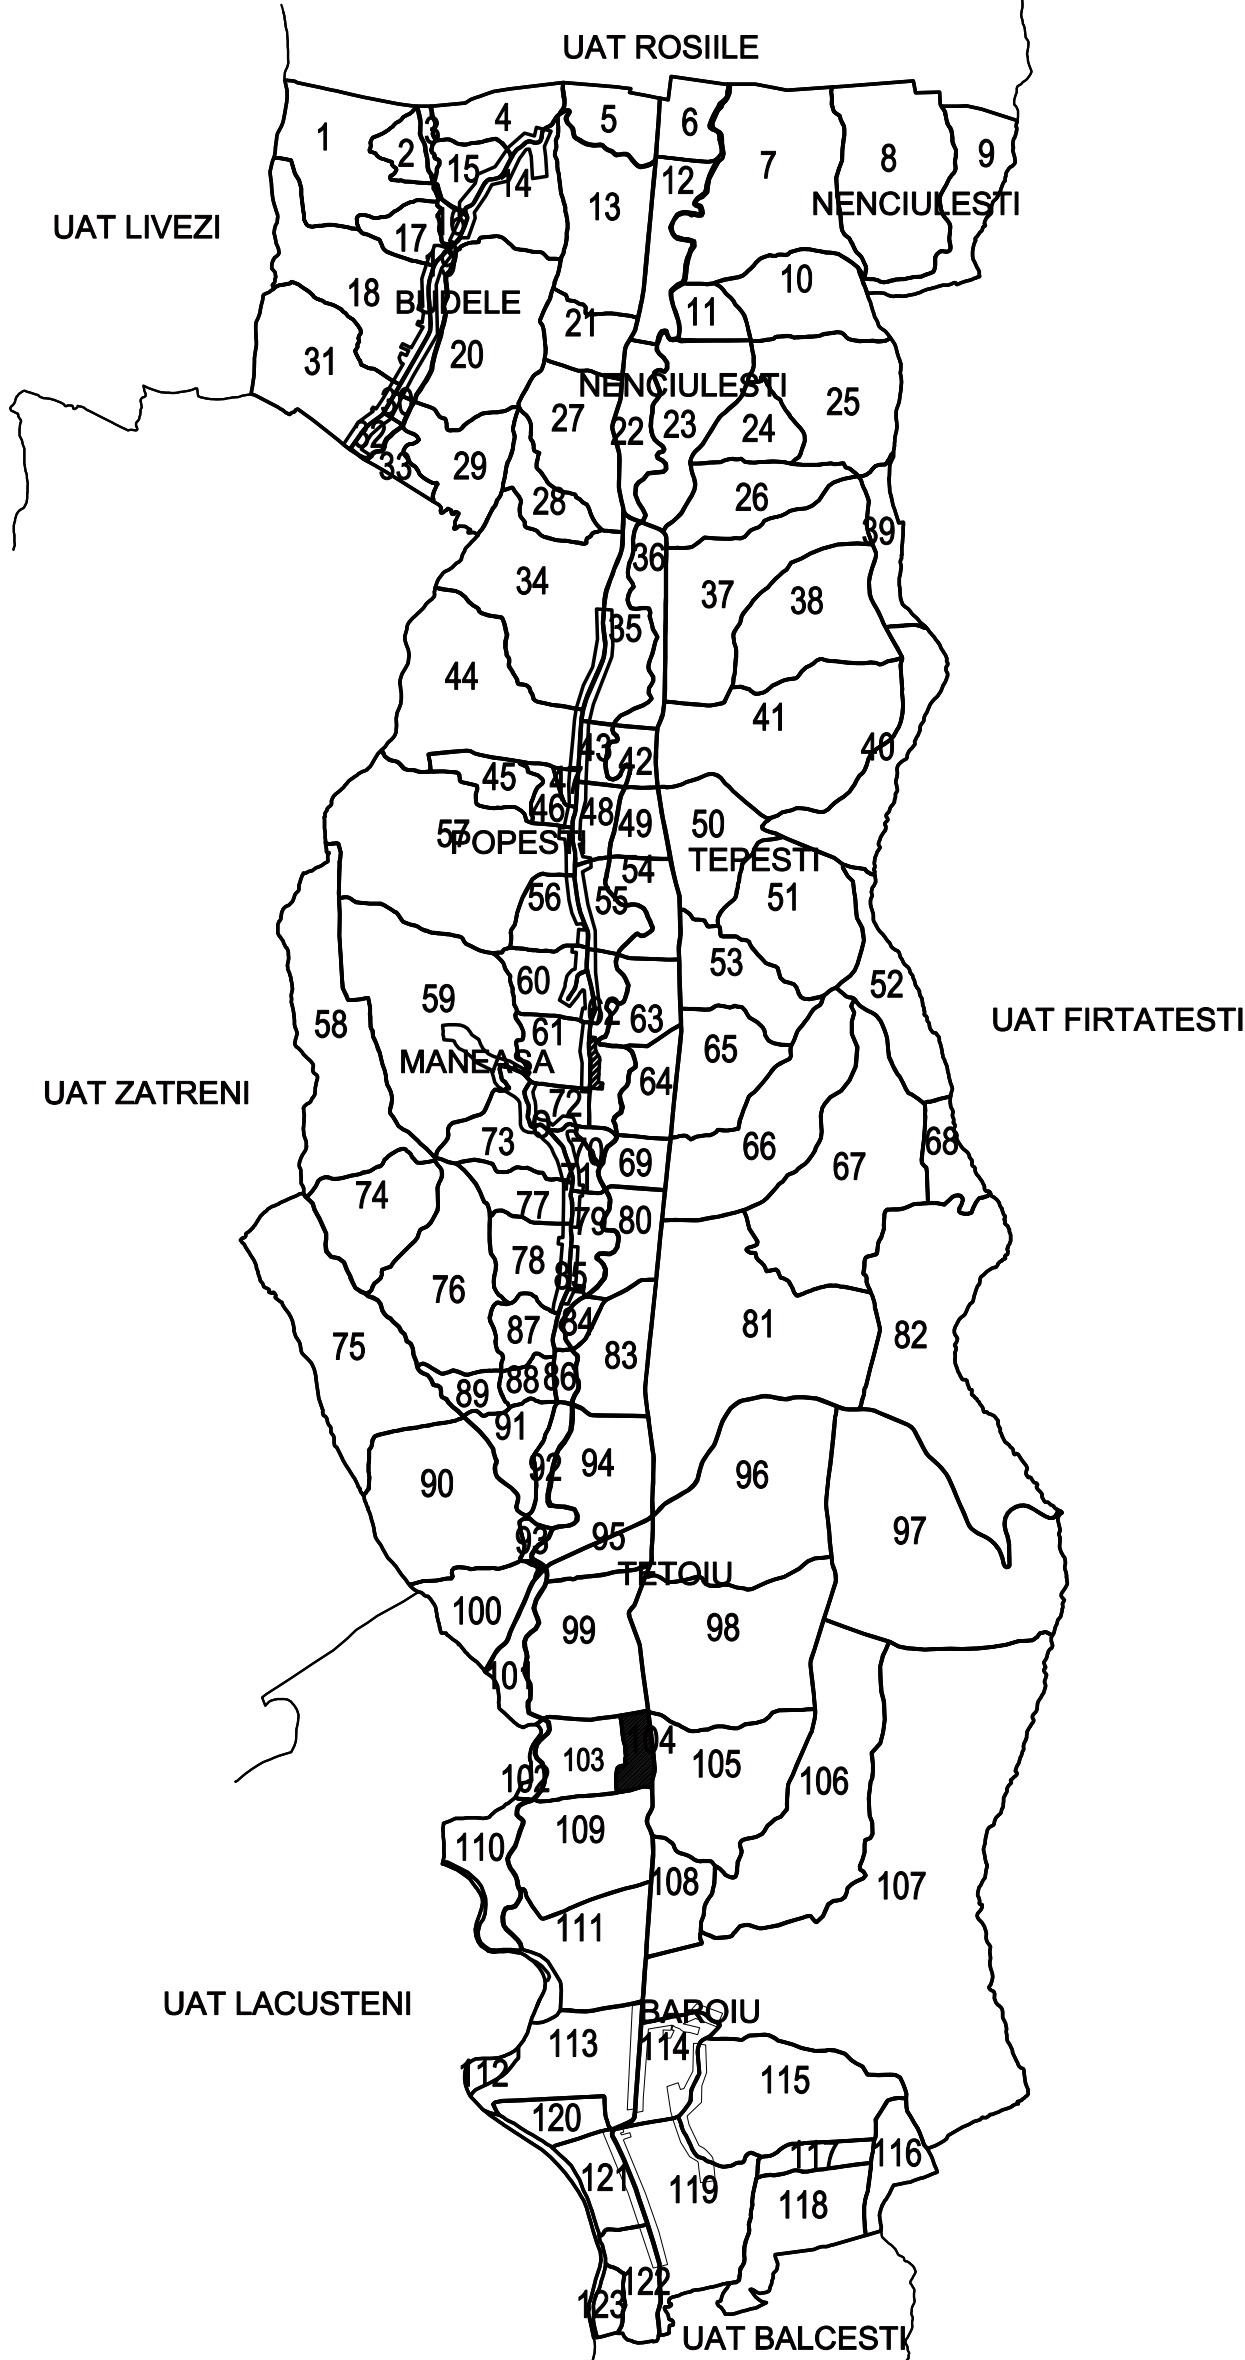

Legenda:

- Limita UAT
- Limita Sector cadastral
- 103 Numar Sector cadastral
- Limita Intravilan
- Limita Tarla
- T104 Numar Tarla
- Limita Imobil
- "ELESTEU" Toponimie
- 2 Nr.postal
- UAT LIVEZI UAT vecini
- Localitate TETOIU

Executant, nume si prenume	Semnatura si stampila
SC TOPOSYSTEM SRL	
Ing. Ana Popescu	
Data: 04.05.2025	

SC TOPOSYSTEM SRL CRAIOVA
CLASA III, SERIA RO-B-J, NR. 2041
POPESCU ANA
CATEGORIA A, SERIA RO-B-F, NR. 1840

"Spre publicare"