



PLAN CADASTRAL
 UAT Bata, Judetul Arad
 Sectorul cadastral nr: 10
 Scara 1:1000
 Sistem de proiectie STEREO 70
 Plansa 1/1

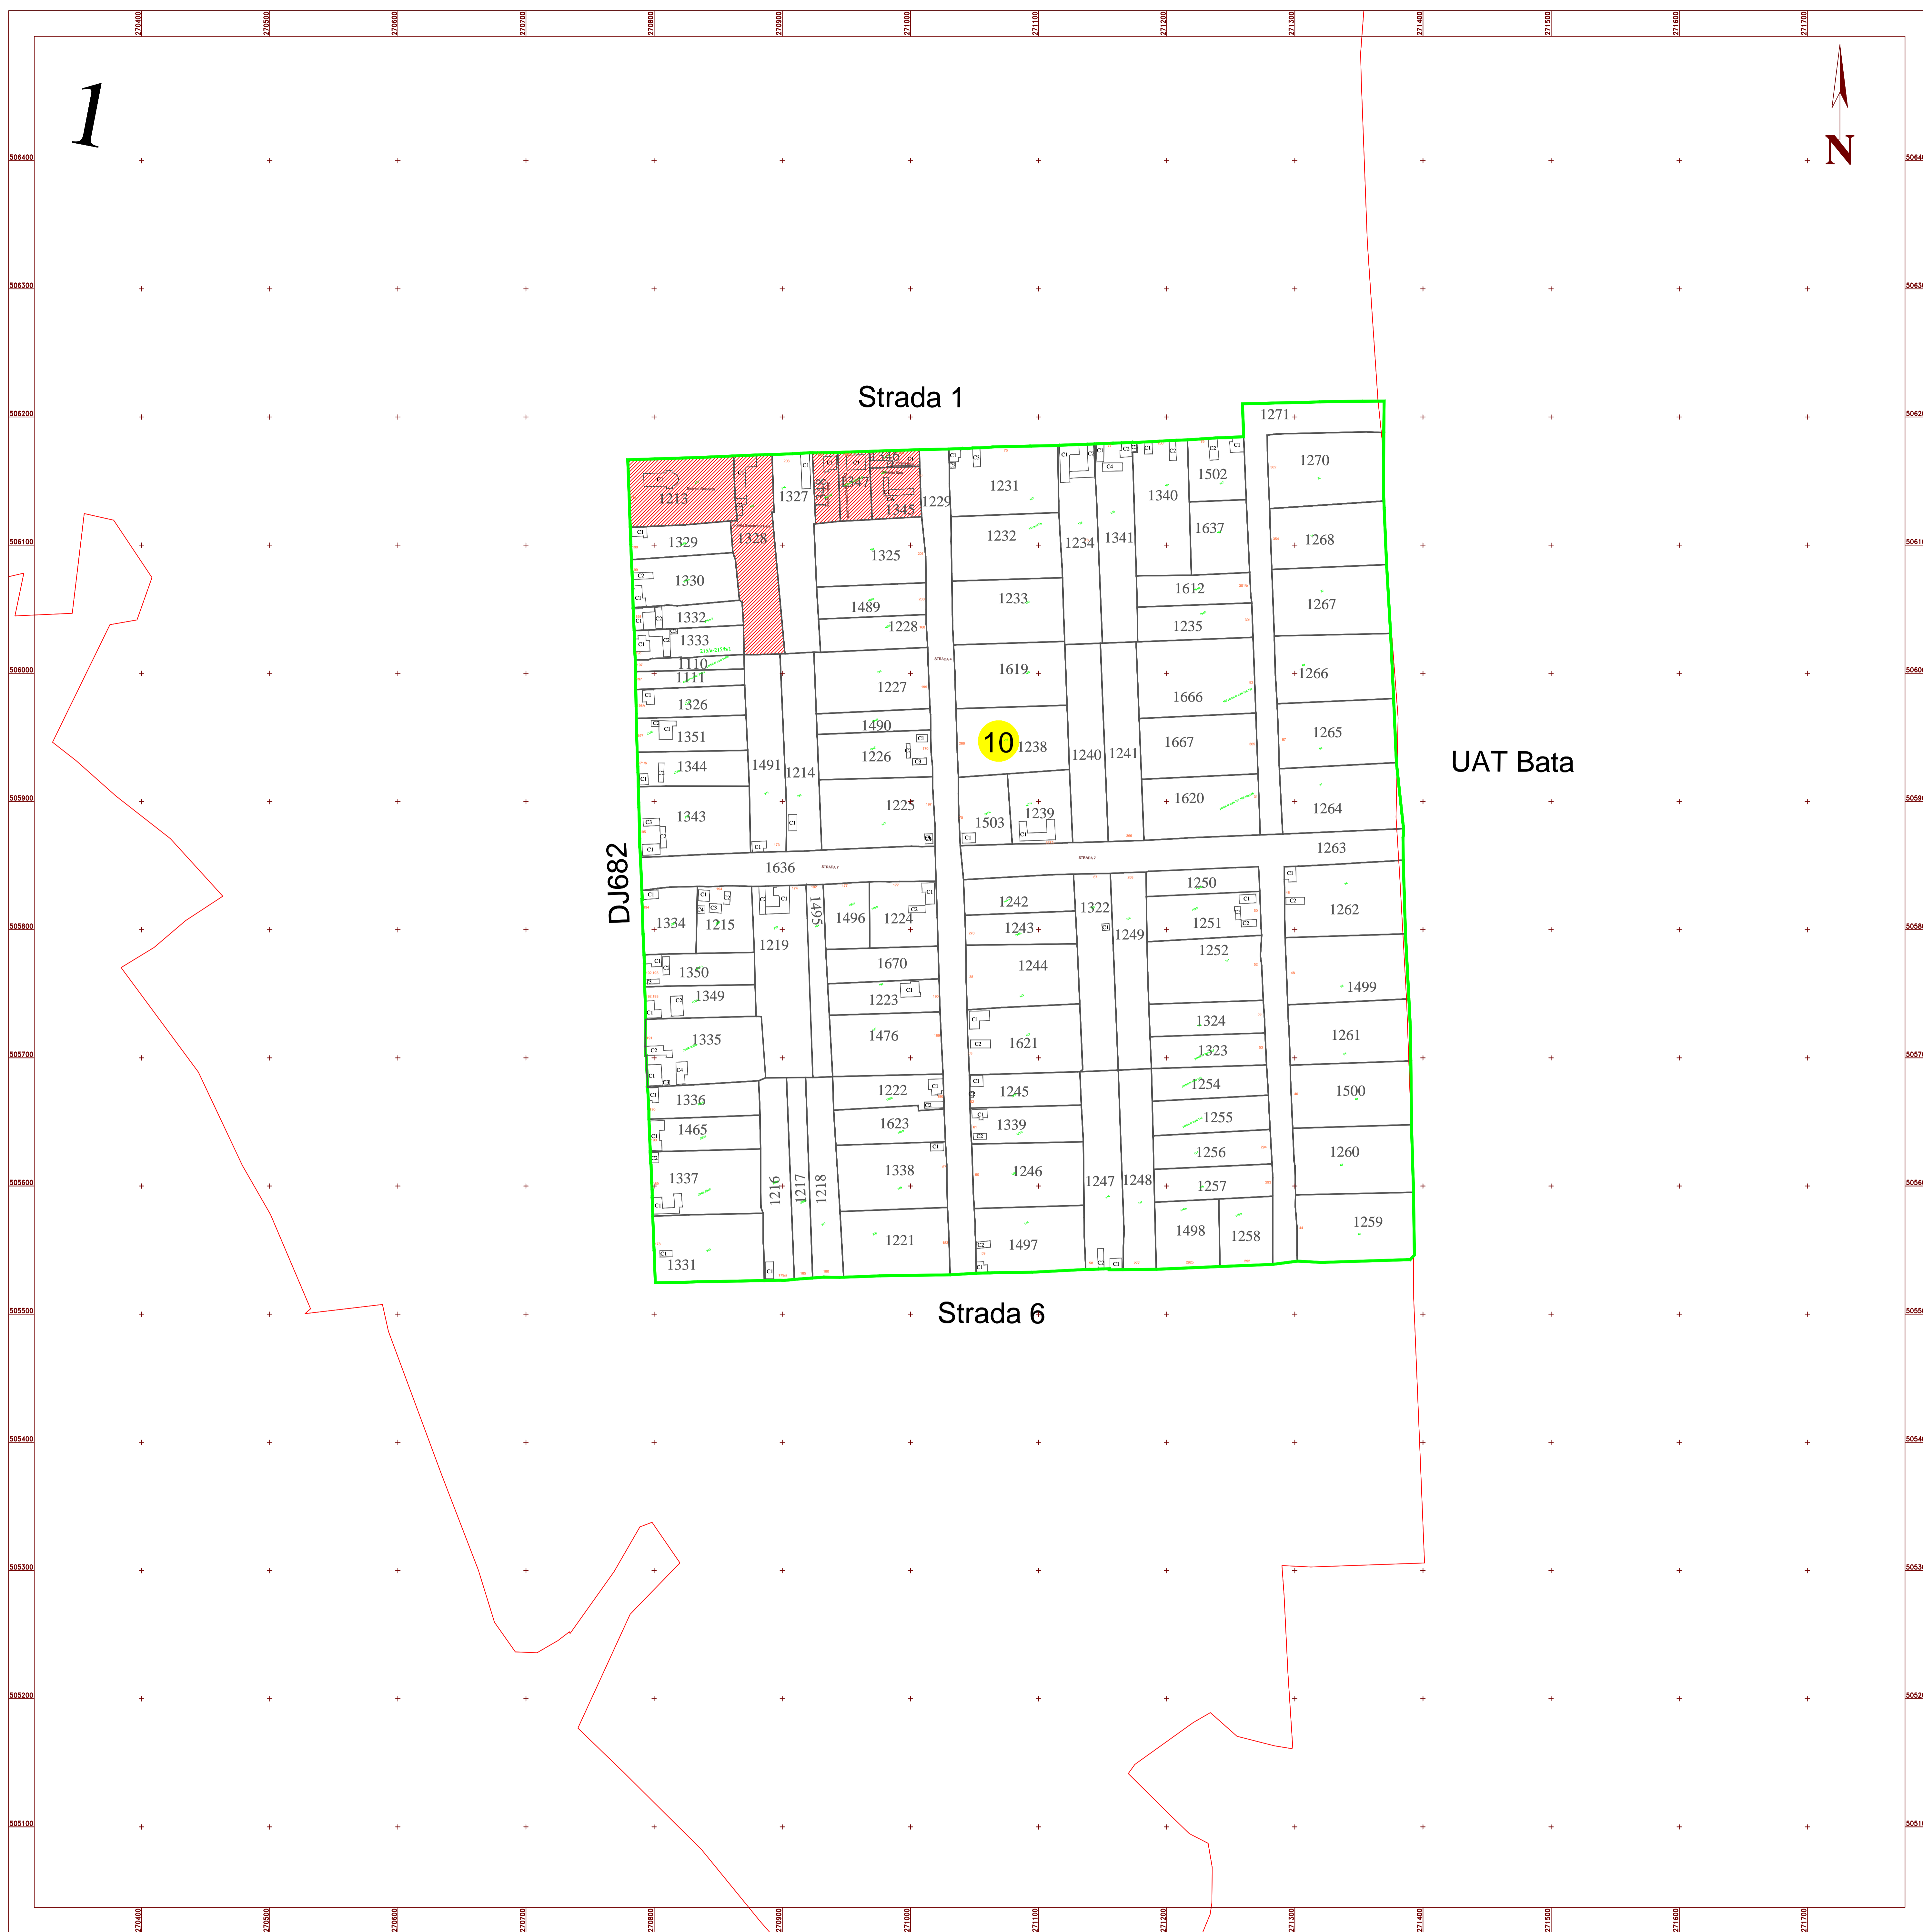

Schita dispunerii planselor

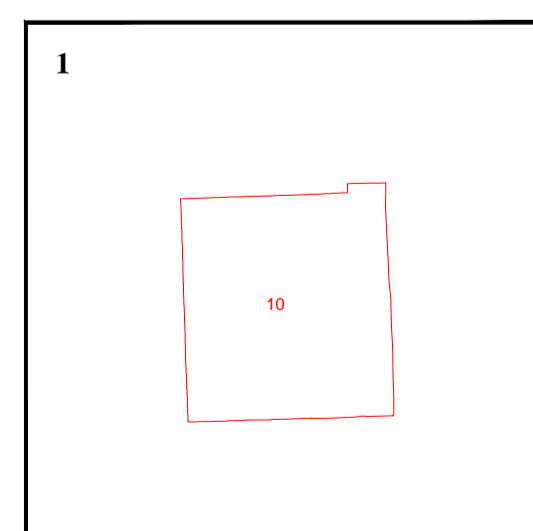

Copie spre publicare

LEGENDĂ

3	Numar sector cadastral
Arad	Judet
BATA	UAT
BATA	Localitati
PLAN CADASTRAL	Titlu
Sector cadastral nr. 3	Subtitluri, Sector cadastral
1:2000	Scara
186	ID

—	Limita de judet
—	Limita UAT
—	Limita sectoarelor cadastrale
—	Limita intravilan
—	Limita imobil
—	Limita constructiilor cu caracter permanent

Servicii de înregistrare sistematică în Sistemul Integrat de Cadastru și Carte Funciară a imobilelor situate în UAT Bata, jud. Arad

S.C. ACADASTRU ONLINE CONSULT S.R.L.

Data
Mai
2023