



**PLAN CADASTRAL**  
 UAT Bata, Judetul Arad  
 Sectorul cadastral nr: 3  
 Scara 1:2000  
 Sistem de proiectie STEREO 70  
 Plansa 2/2

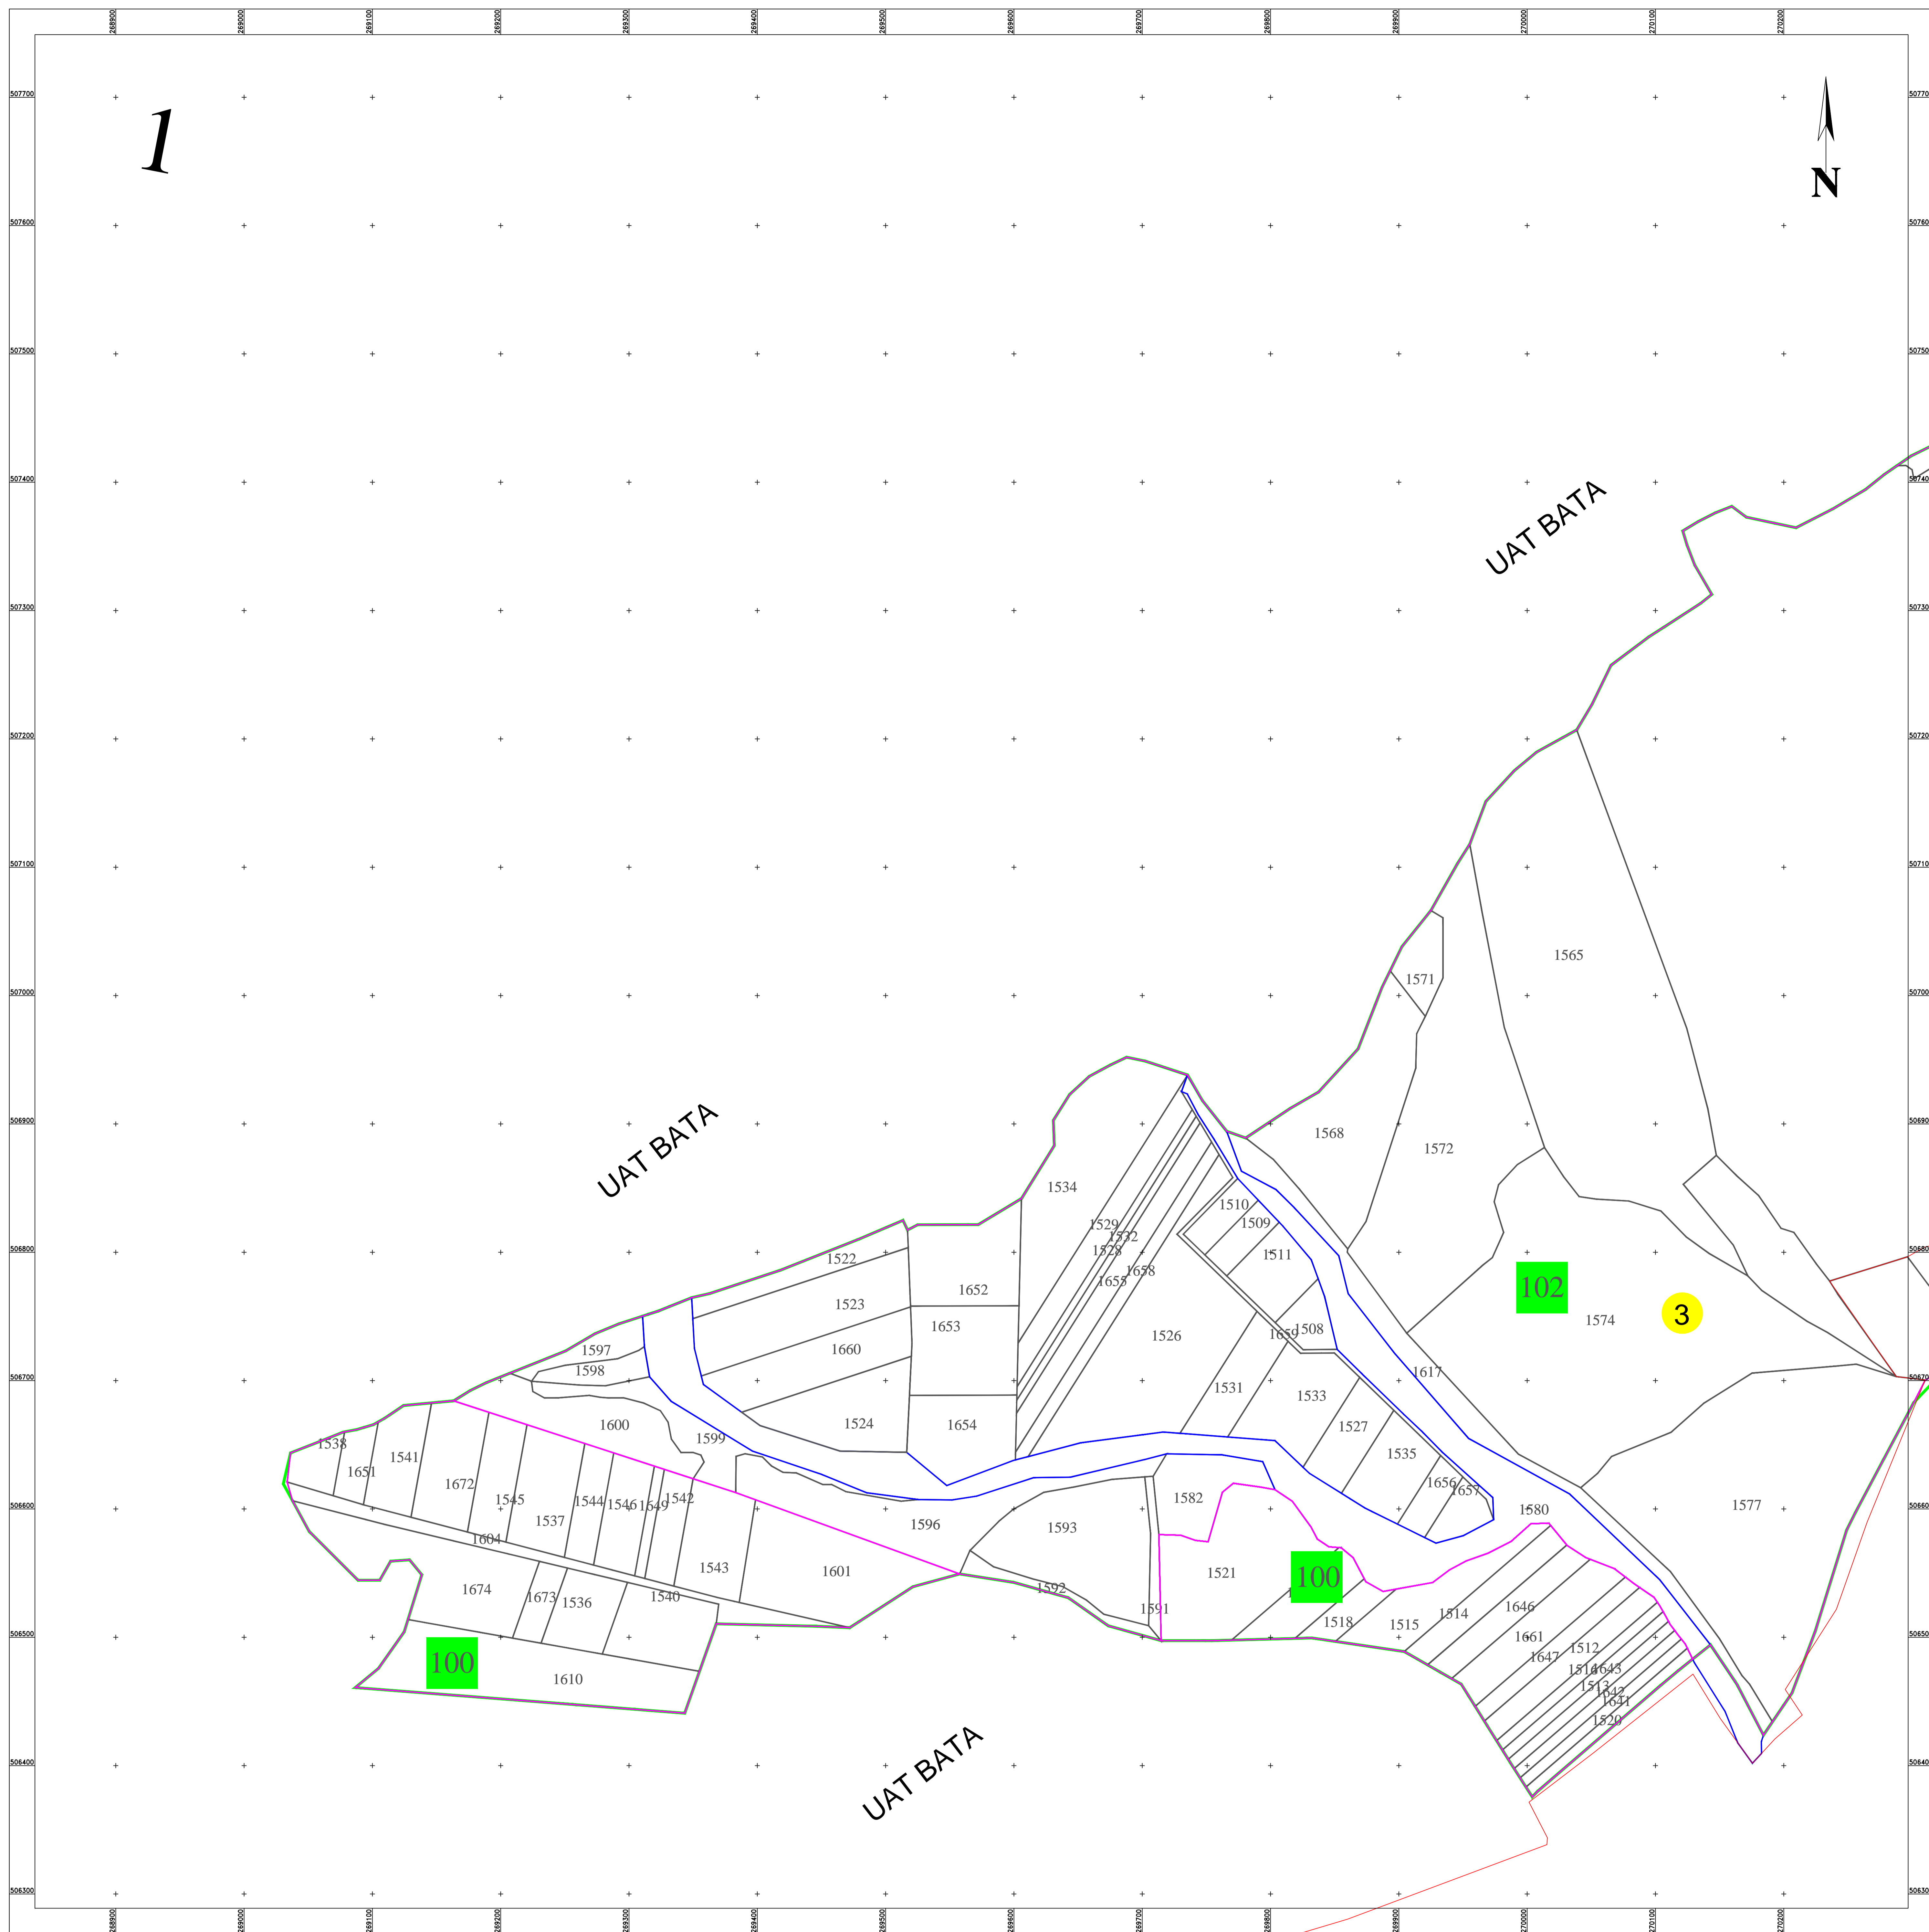

Schita dispunerii planselor

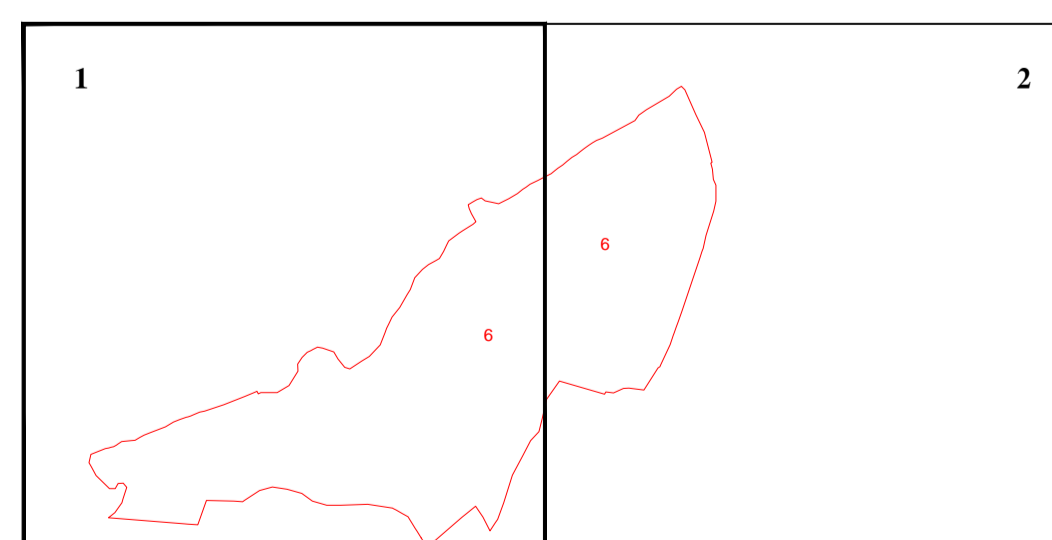

Copie spre publicare

**LEGENDĂ**

<b>3</b>	Numar sector cadastral
Arad	Judet
BATA	UAT
BATA	Localitati
<b>PLAN CADASTRAL</b>	Titlu
Sector cadastral nr. 3	Subtitluri, Sector cadastral
1:2000	Scara
186	ID

<span style="color: red;">—</span>	Limita de judet
<span style="color: red;">—</span>	Limita UAT
<span style="color: green;">—</span>	Limita sectoarelor cadastrale
<span style="color: blue;">—</span>	Limita intravilan
<span style="color: black;">—</span>	Limita imobil
<span style="color: black;">—</span>	Limita constructiilor cu caracter permanent

**ANCPI**

**Servicii de înregistrare sistematică în Sistemul Integrat de Cadastru și Carte Funciară a imobilelor situate în UAT Bata, jud. Arad**

S.C. ACADASTRU ONLINE CONSULT S.R.L.

Data  
Mai  
2023