



PLAN CADASTRAL
 UAT DOROBANTI
 JUDETUL ARAD
 Sectorul 4
 Scara 1:5000
 Sistem de proiectie STEREO 70

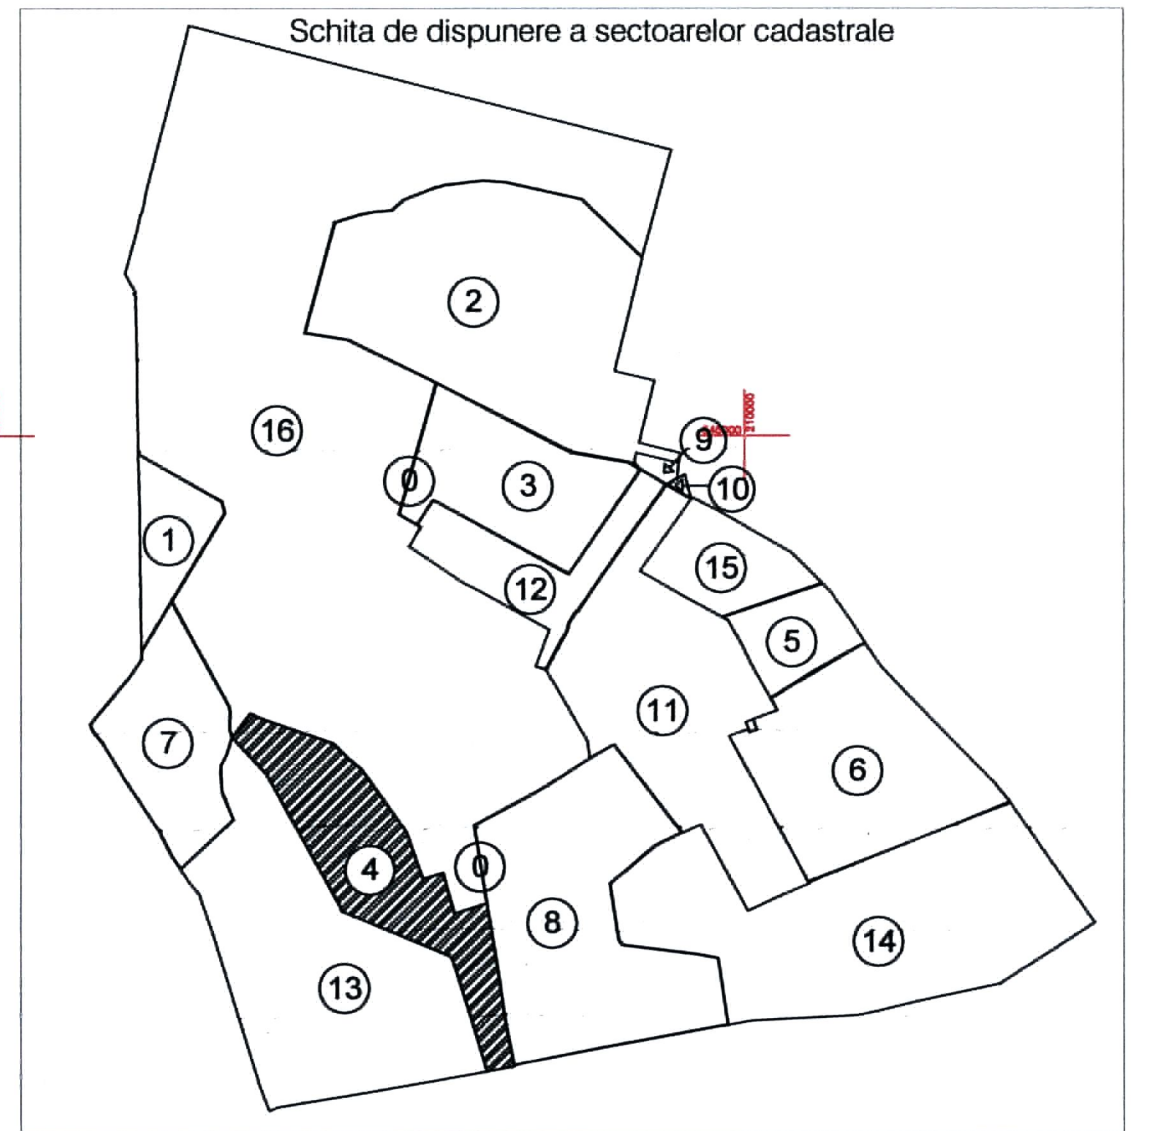

VIZAT PENTRU CONFORMITATE
 PRIMAR
 KORONDI JOZSA-ERICA

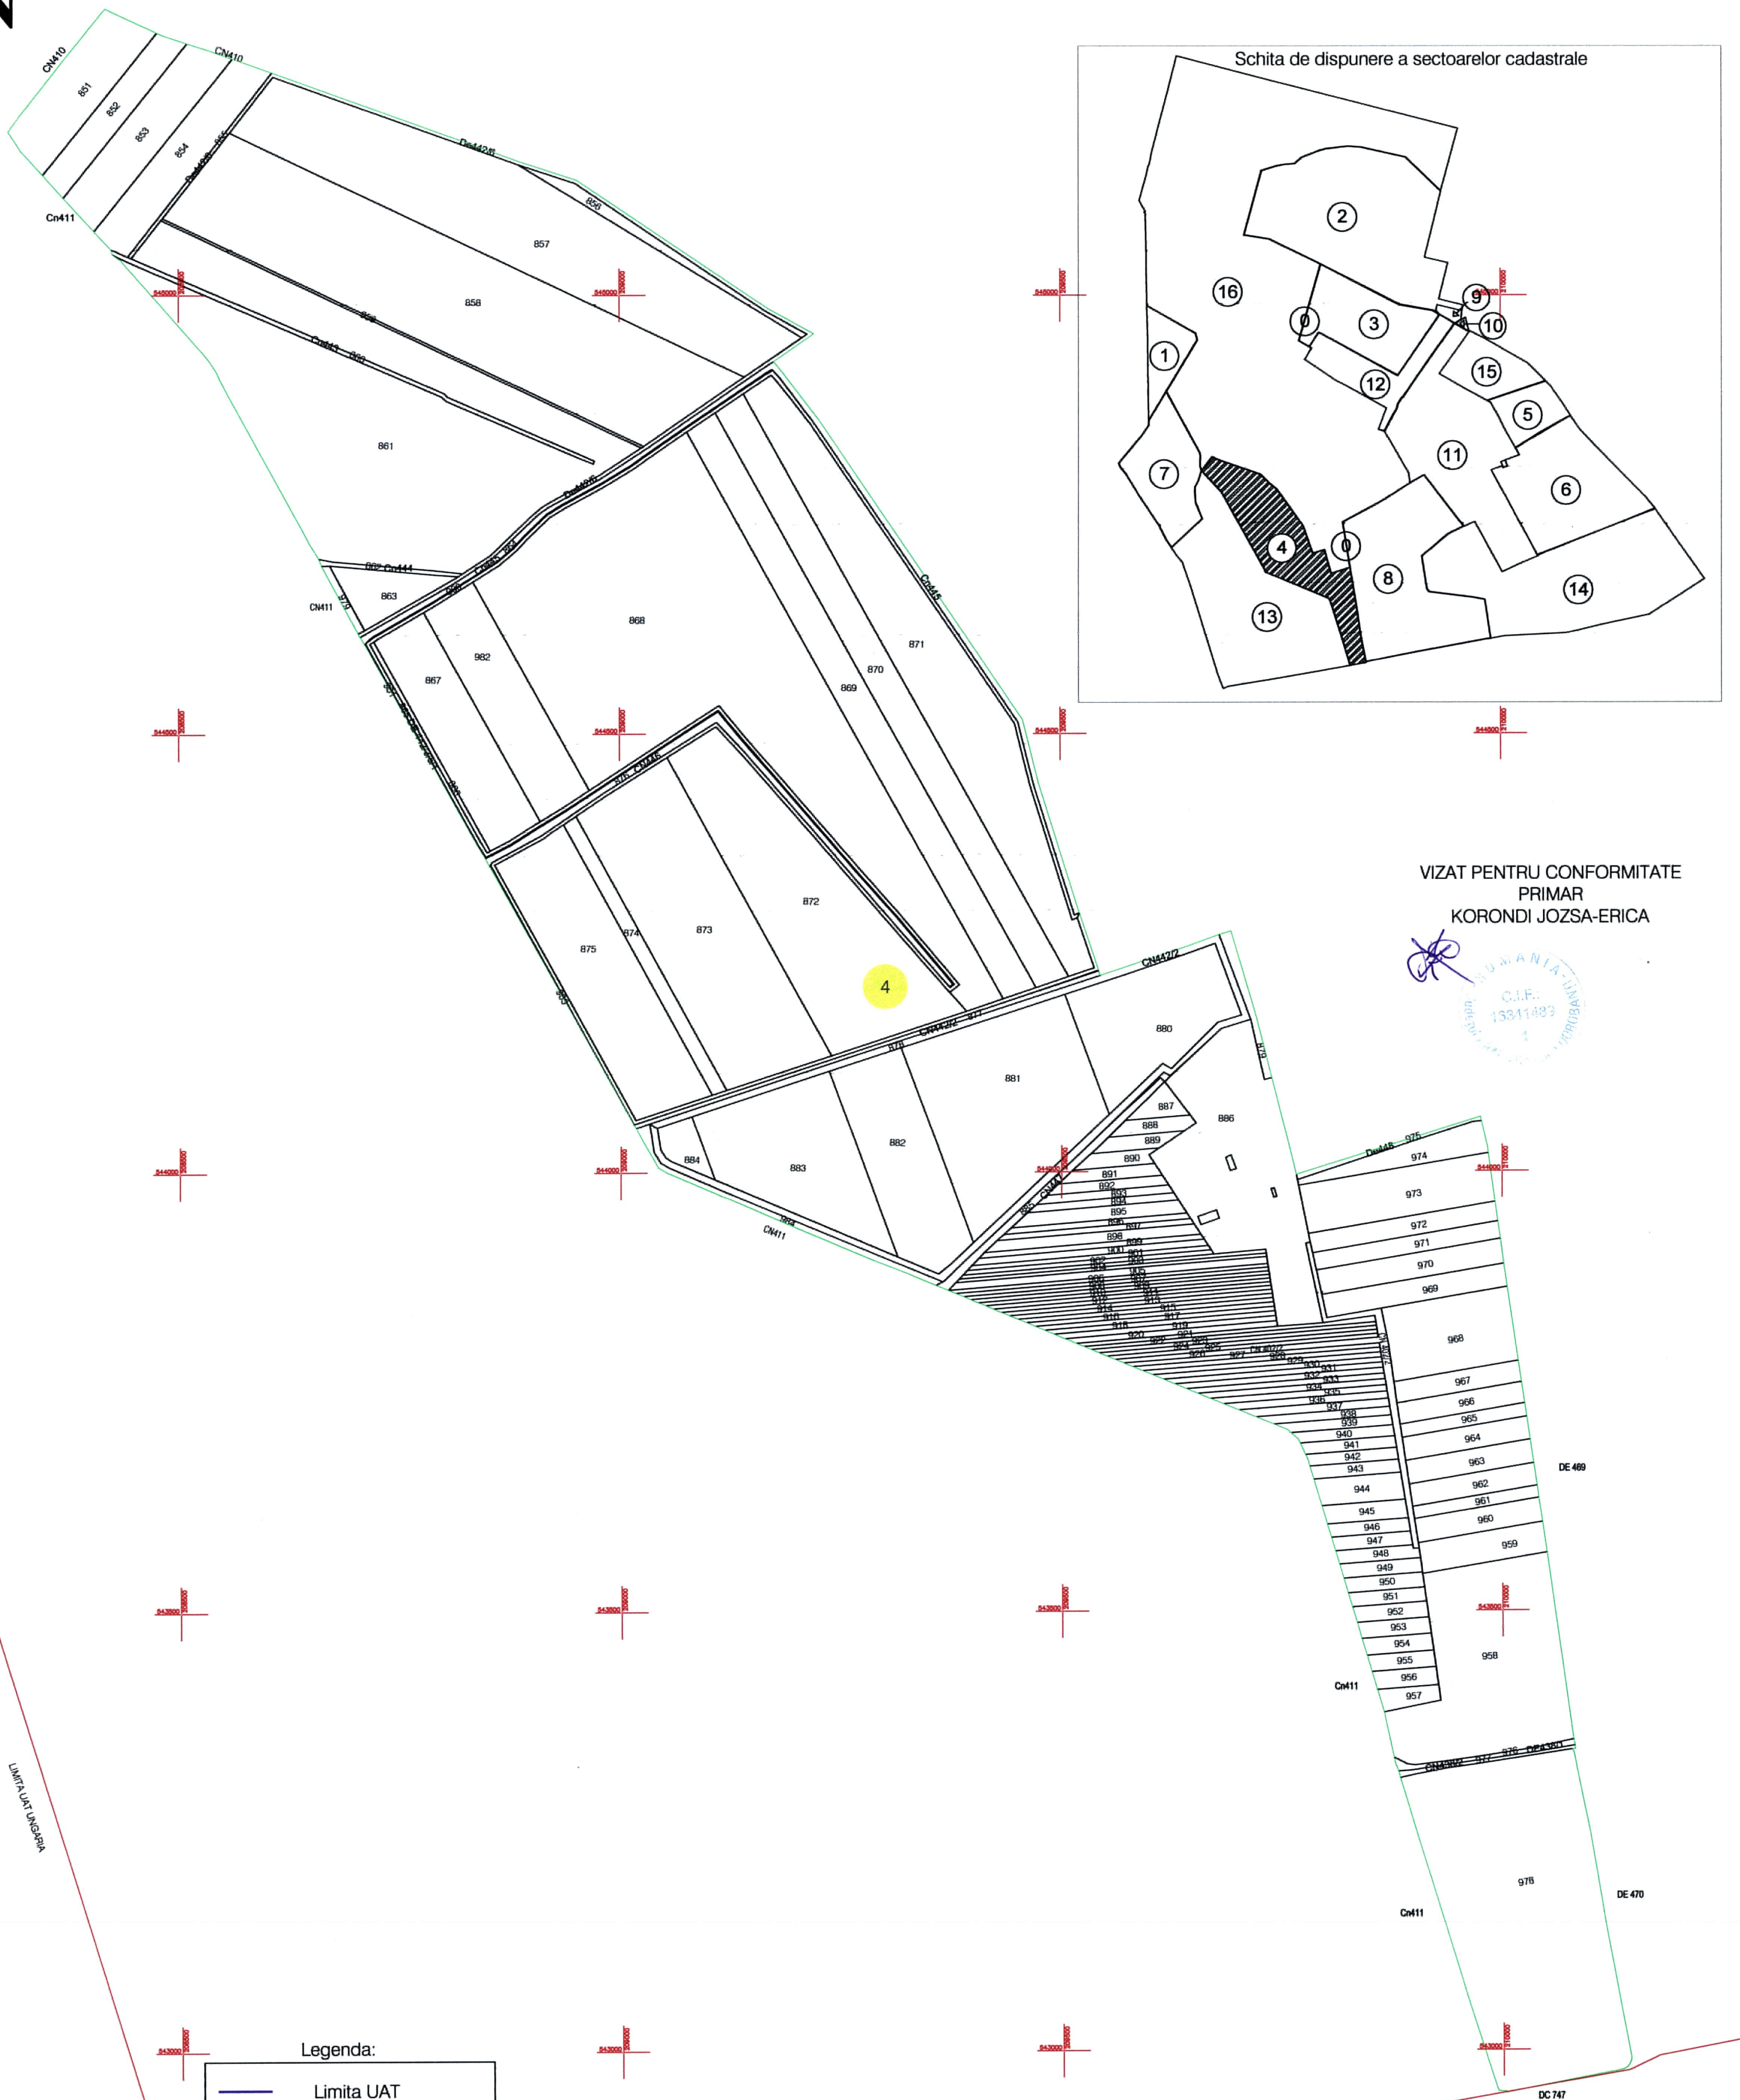

Legenda:

	Limita UAT
	Limitica sector cadastral
	Numar sector cadastral
	ID imobil

Inregistrare sistematica UAT Dorobanti Sector cadastral 4 2018

SPRE PUBLICARE

EXECUTANT : PFA ANDREI ISABELA-ELENA
 DATA:2018

**CERTIFICAT
 ATORIZARE**
 ANDREI ISABELA-ELENA
 CATEGORIA: SINDICAT

ANDREI ISABELA-ELENA PFA
 C.U.I. 30505260 / R.C. BOMANA
 ARAD - ROMANIA