


PLAN CADASTRAL
 UAT DOROBANTI
 JUDETUL ARAD
 Sectorul 5
 Scara 1:2000
 Sistem de proiectie STEREO 70

Schita de dispunere a sectoarelor cadastrale

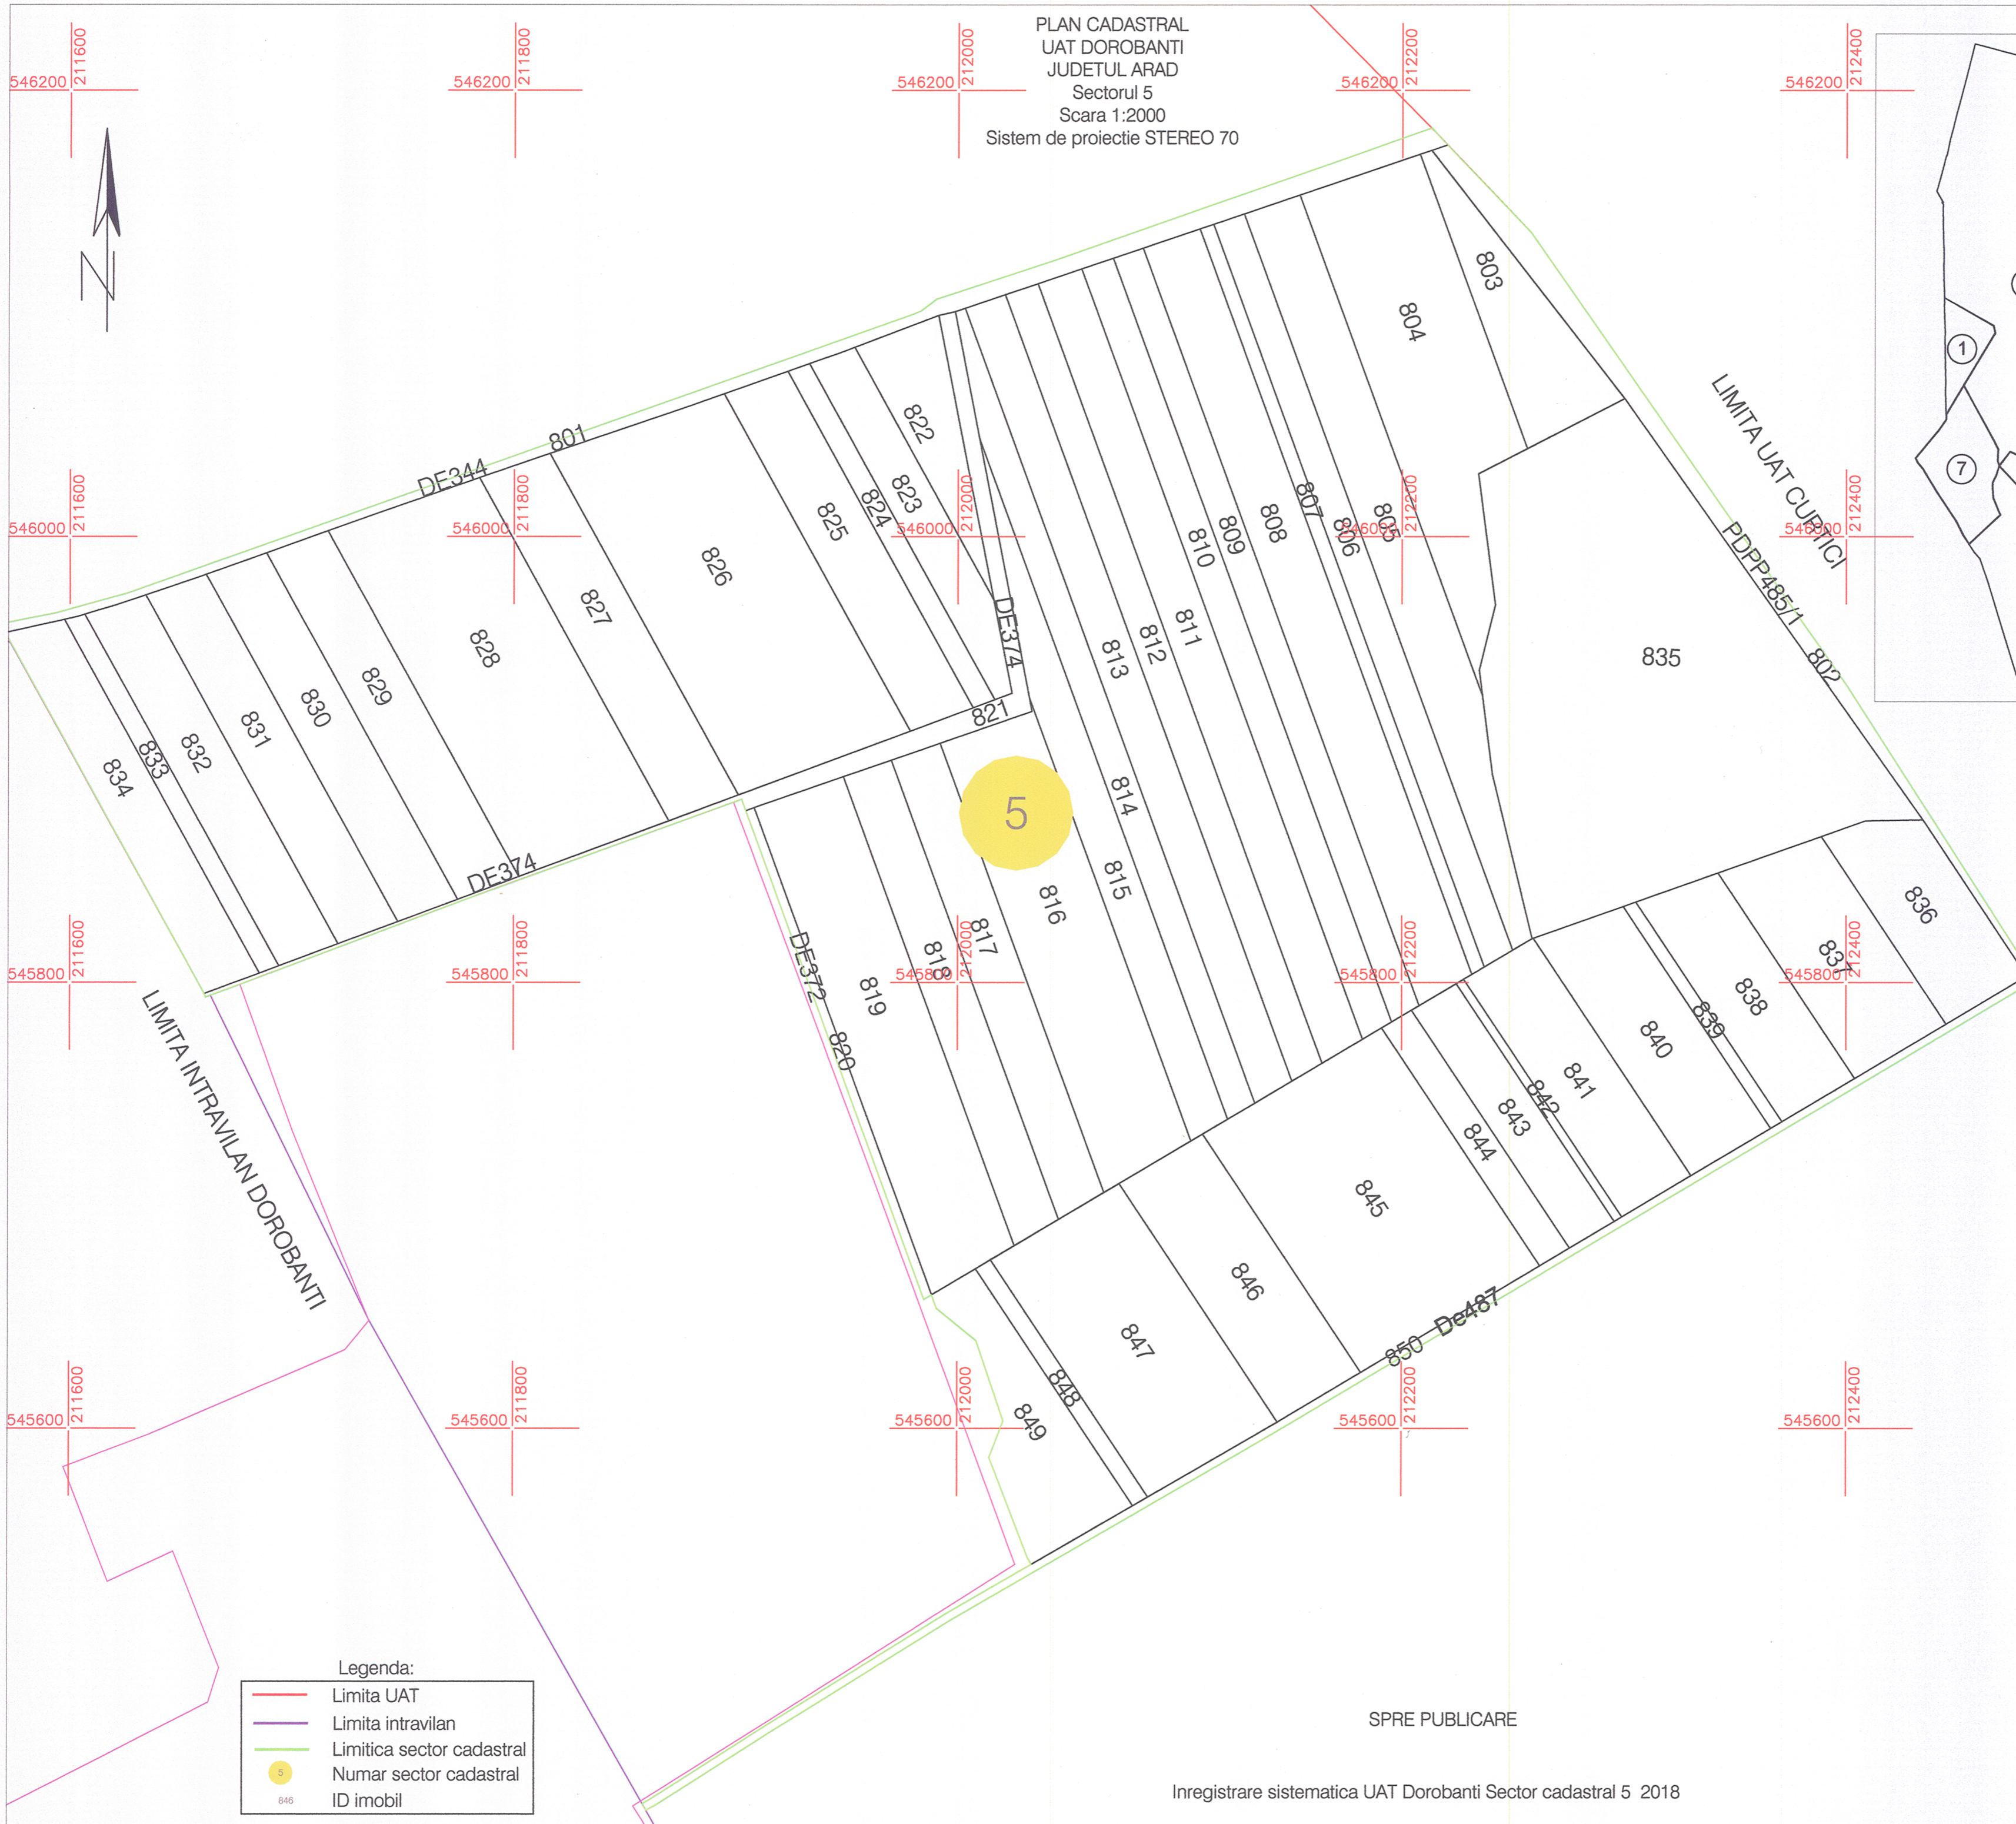

VIZAT PENTRU CONFORMITATE
 PRIMAR
 KORONDI JOZSA-ERICA

Legenda:

- Limita UAT
- Limita intravilan
- Limitica sector cadastral
- 5 Numar sector cadastral
- 845 ID imobil

SPRE PUBLICARE

Inregistrare sistematica UAT Dorobanti Sector cadastral 5 2018

CERTIFICAT DE AUTORIZARE
 Seria RO-AR-F
 Nr. 0010
ANDREI ISABELA-ELENA
 ELENA
 CATEGORIA G

Handwritten signature
 ANDREI ISABELA-ELENA
 C.U.I. 39358250 / F21592/2018
 ARAD - ROMANIA

EXECUTANT : PFA ANDREI ISABELA-ELENA
 DATA:2019