



PLAN CADASTRAL
UAT LIPOVA, judetul ARAD
 Sectoare cadastrale nr.: 28
 Scara 1:2000
 Sistem de proiectie STEREO 70
 Plansa 4/6

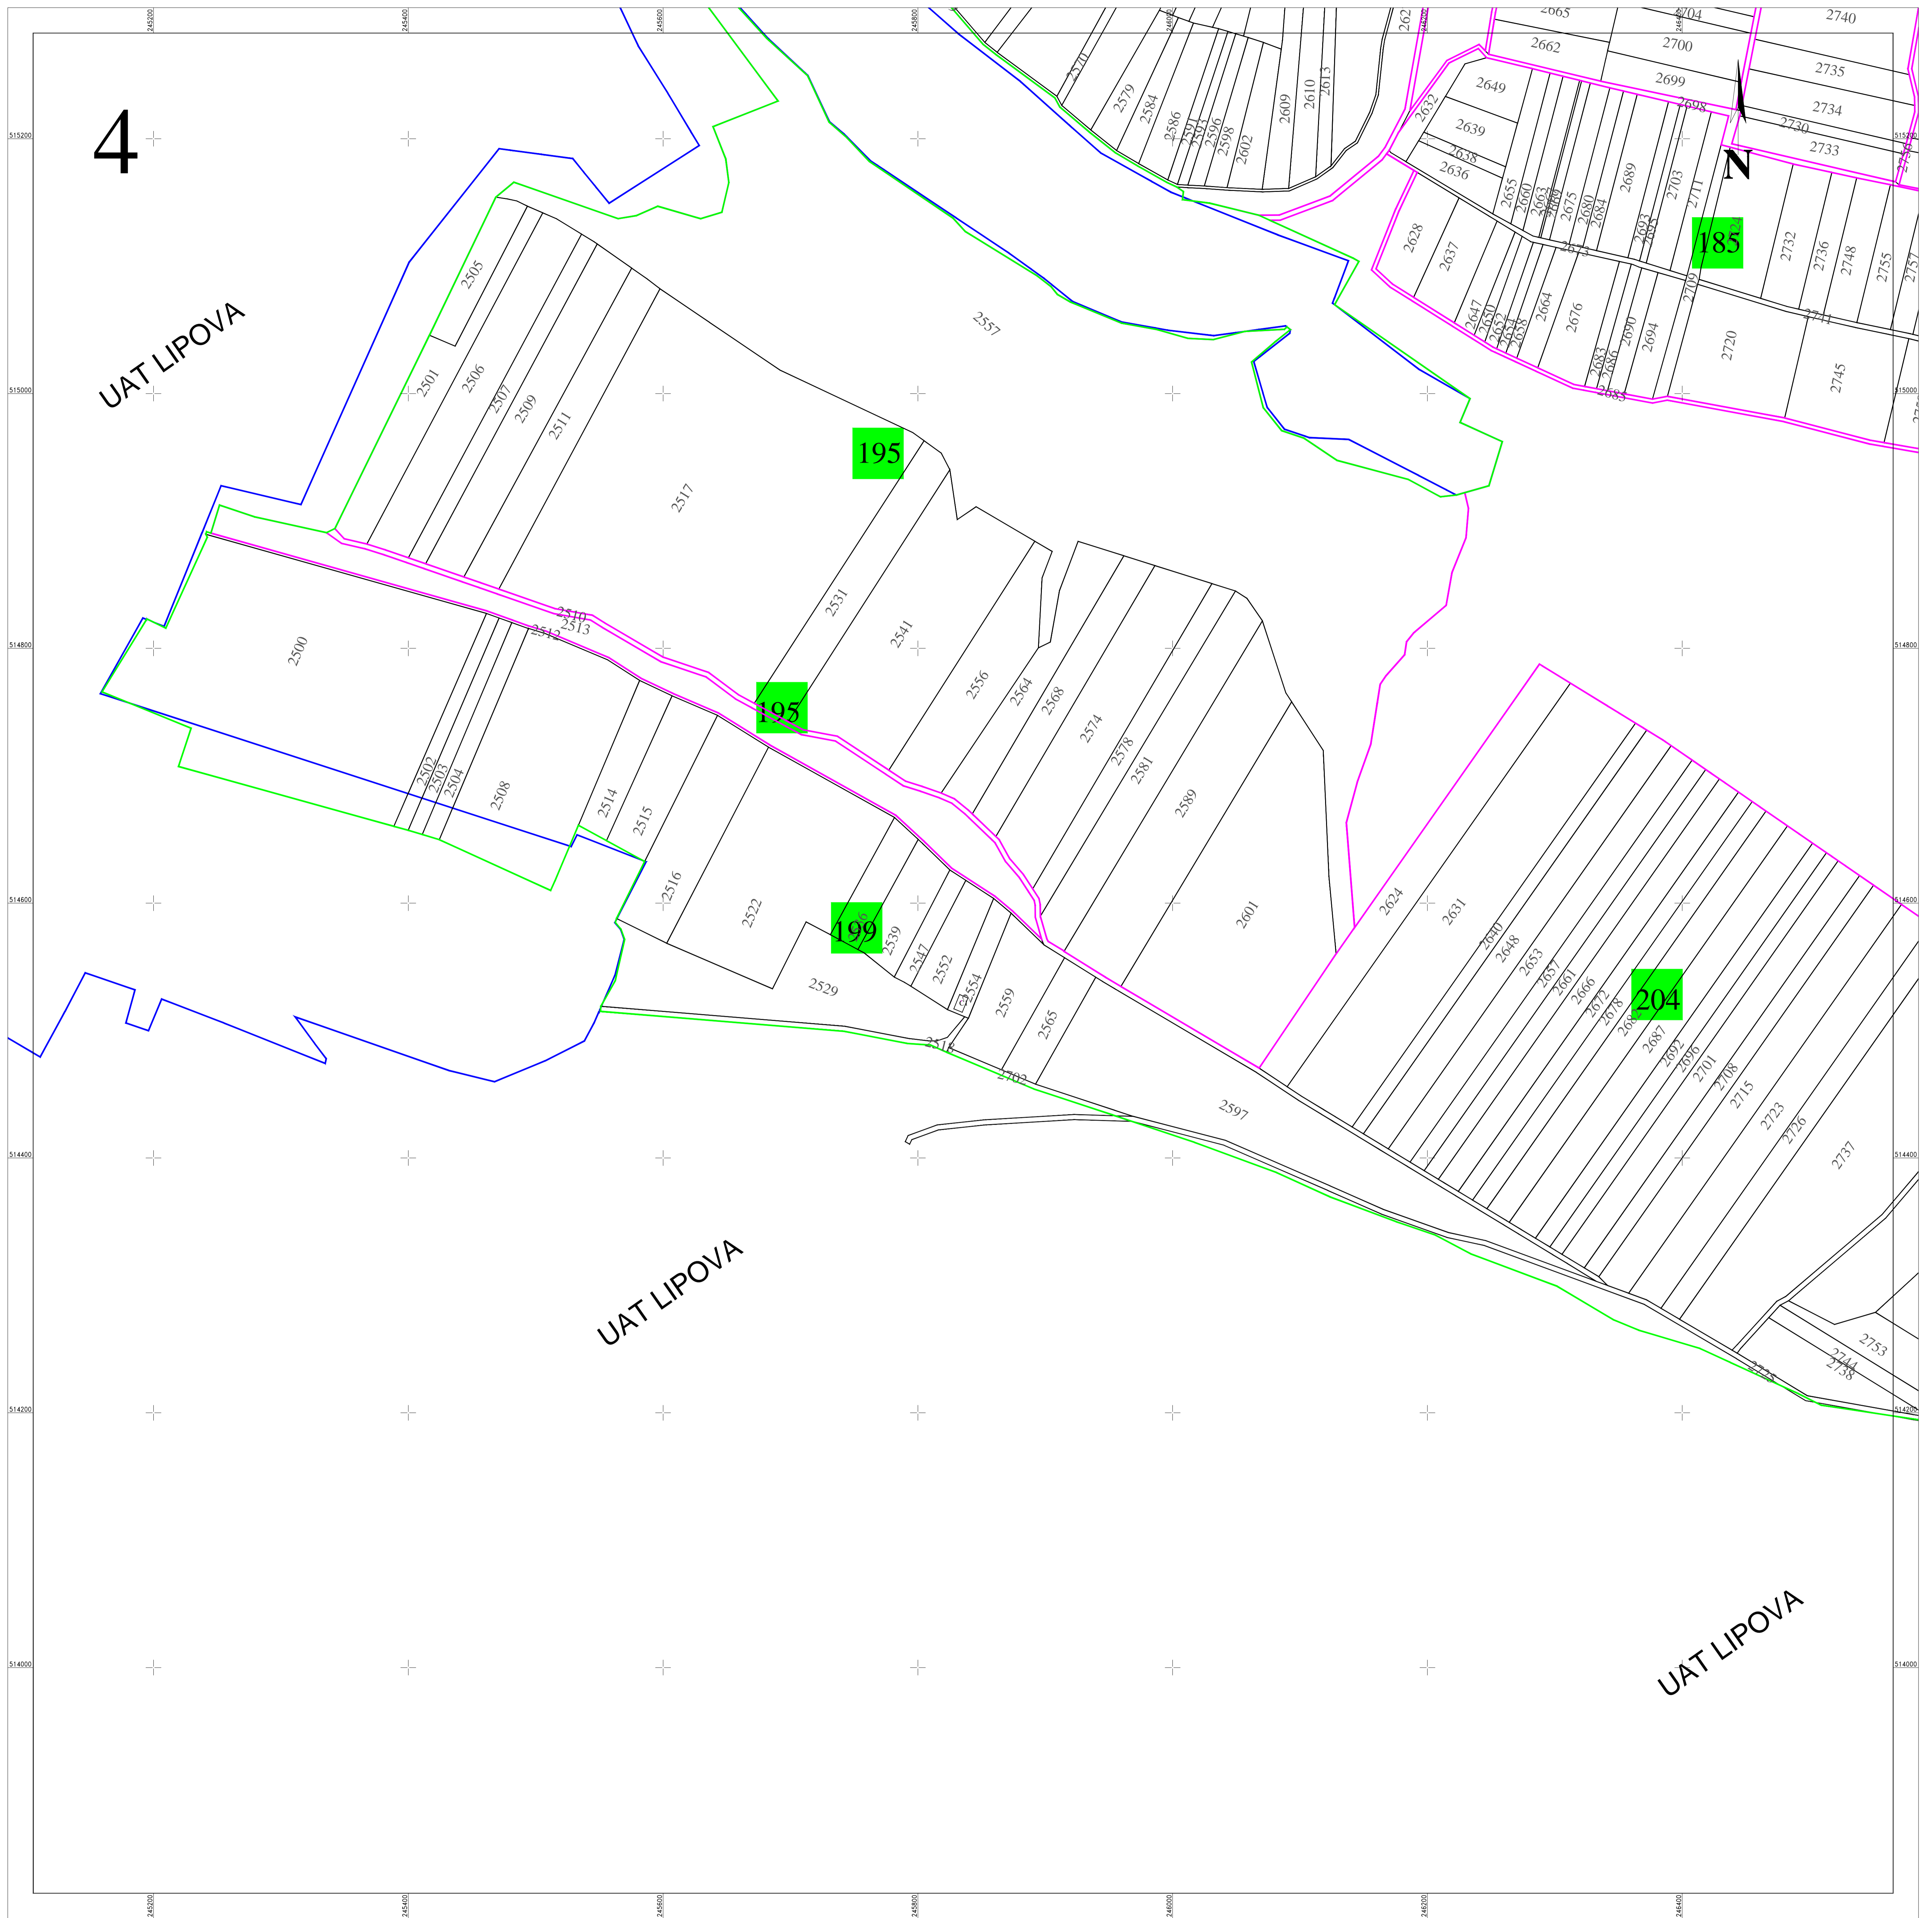

Schita dispunerii planselor

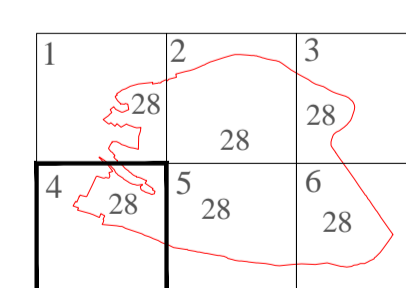

Spre publicare

LEGENDĂ

31	Numar sector cadastral
ARAD	Judet
LIPOVA	UAT
UAT LIPOVA	Localitati
PLAN CADASTRAL	Titlu
Sector cadastral nr. 31,15	Subtitluri, Sector cadastral
1:2000	Scara
186	ID

—	Limita de judet
—	Limita UAT
—	Limita sectoarelor cadastrale
—	Limita intravilan
—	Limita imobil
—	Limita constructiilor cu caracter permanent

ANCPI

Servicii de înregistrare sistematică în Sistemul Integrat de Cadastru și Carte Funciară a imobilelor situate în UAT LIPOVA, jud. ARAD

S.C. ACADASTRU ONLINE CONSULT S.R.L.
 Data
 MAI
 2024