


PLAN CADASTRAL
JUDETUL ARAD LOC. MISCA SECTOR CADASTRAL 37
Scara 1:2000
Sistem de proiectie Stereografica 1970

PLANSĂ NR.1

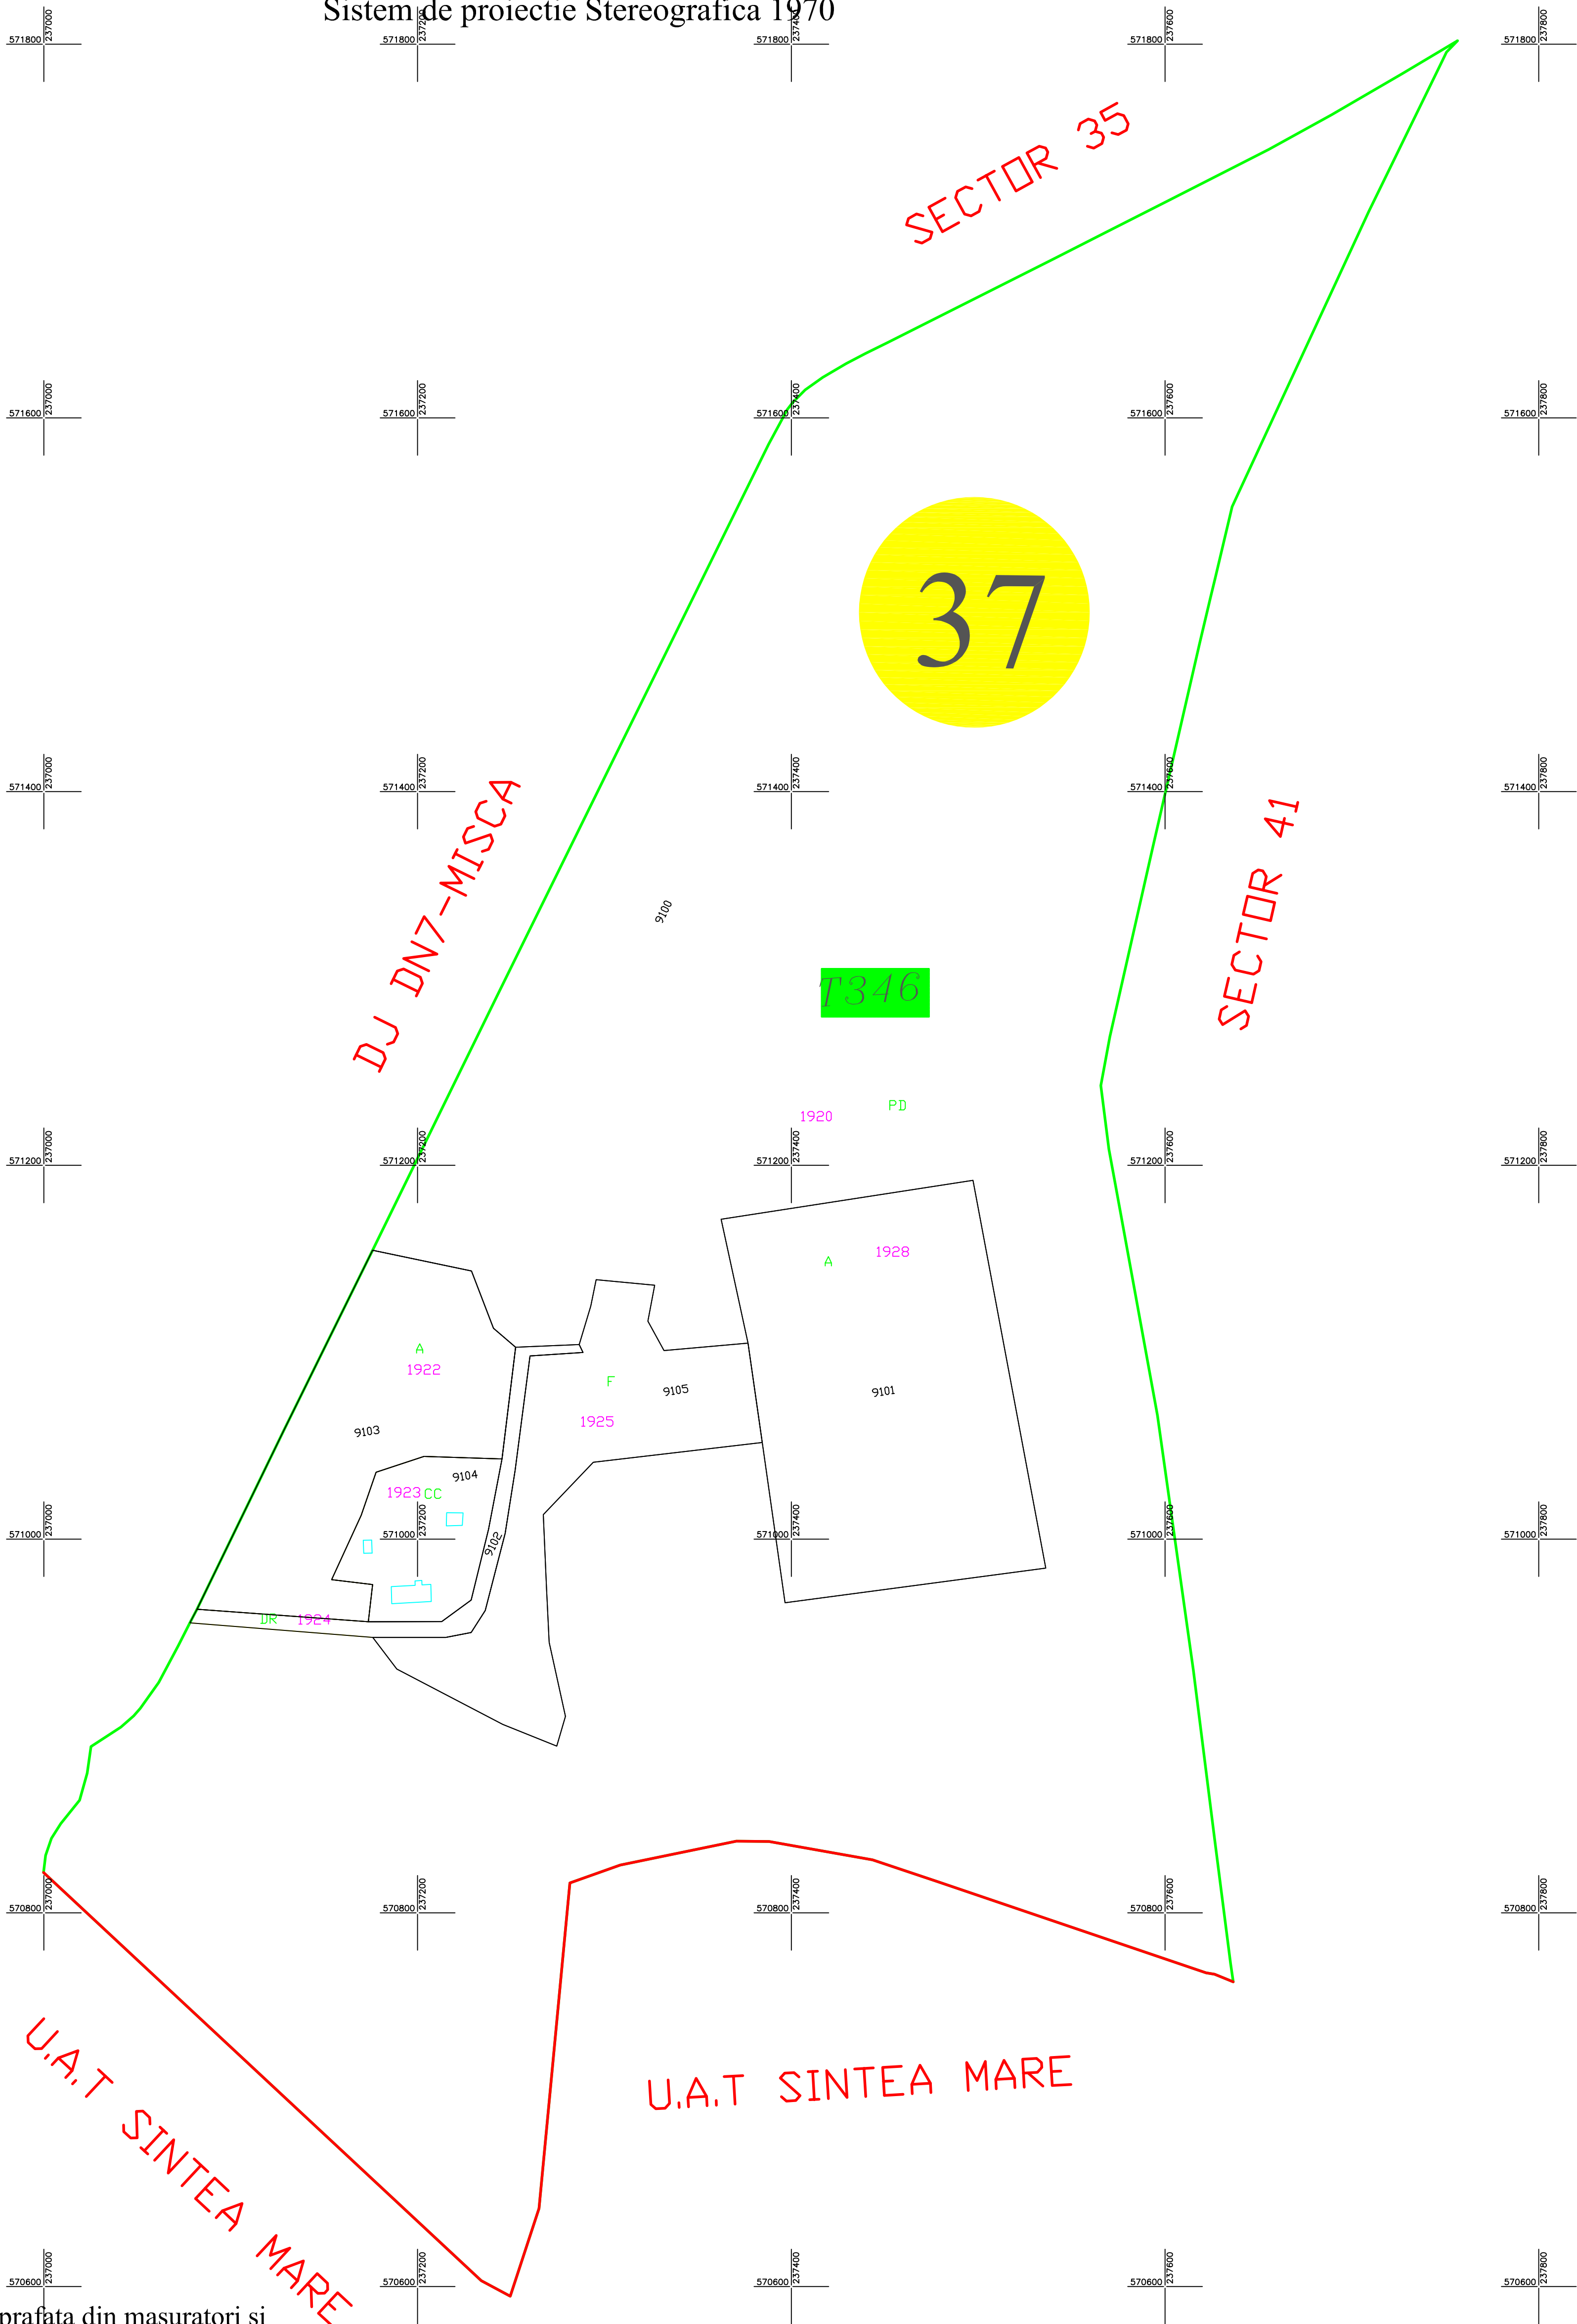


Se confirma suprafata din masuratori si
Introducerea Imobilului in baza de date
Parafa
Semnatura si data
Stampila OCPI Arad

COMISIA LOCALA DE FOND FUNCJAR
Presedinte comisiei: HAÁSZ TIBERIU
Stampila
Data:.....2024

LEGENDA

37	NR SECTOR
1926	NR TARLA
	LIMITA UAT MISCA
	LIMITA SECTOR
	LIMITA TARLA
	LIMITA IMOBIL
	LIMITA CATEGORIA DE FOLOSINTA
	LIMITA CONSTRUCTII
A	CATEGORIA DE FOLOSINTA
9102	NR ID IMOBIL
1925	NR TOP
	NR CONSTRUCTII

DISPUNERE PLANSE

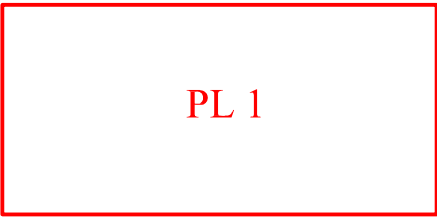

Semnatura
Data :2024
COPIE PUBLICARE