
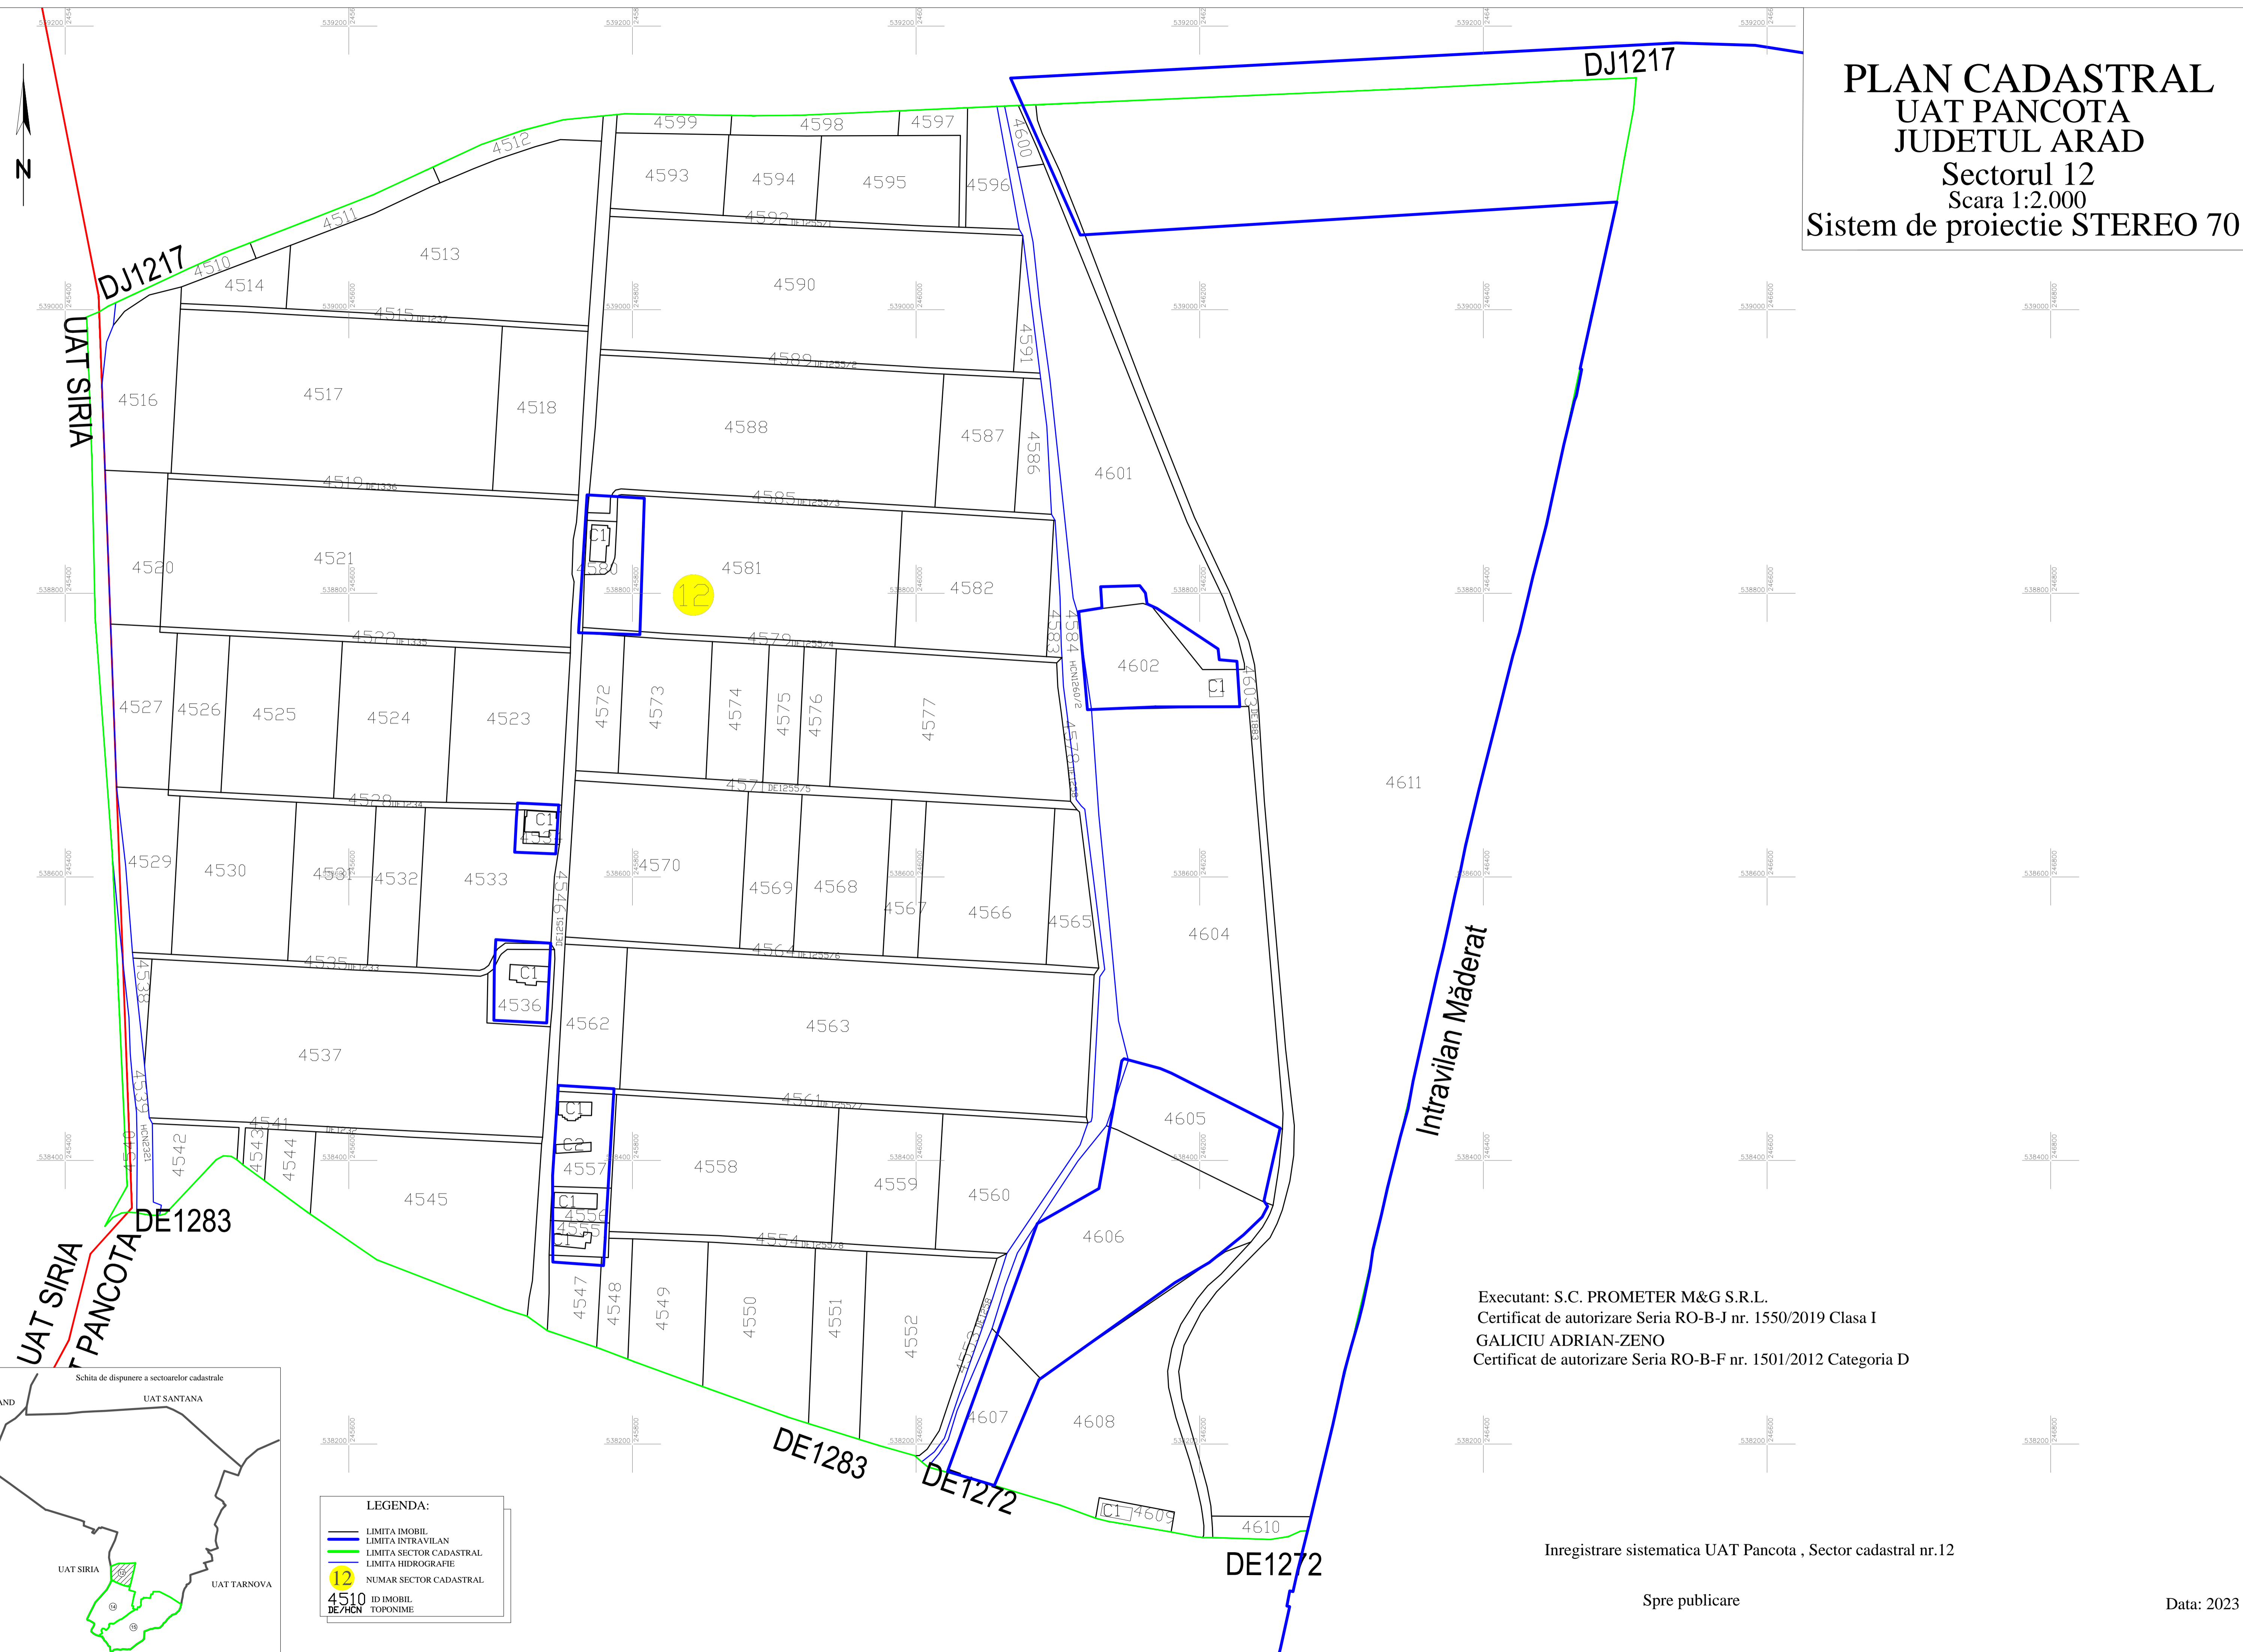


PLAN CADASTRAL
UAT PANCOTA
JUDETUL ARAD
 Sectorul 12
 Scara 1:2.000
 Sistem de proiectie STEREO 70

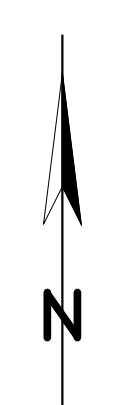

LEGENDA:

| | |
|--|-------------------------|
| | LIMITA IMOBIL |
| | LIMITA INTRAVILAN |
| | LIMITA SECTOR CADASTRAL |
| | LIMITA HIDROGRAFIE |
| | NUMAR SECTOR CADASTRAL |
| | ID IMOBIL |
| | DE/7CN TOPONIME |

Executant: S.C. PROMETER M&G S.R.L.
 Certificat de autorizare Seria RO-B-J nr. 1550/2019 Clasa I
 GALICIU ADRIAN-ZENO
 Certificat de autorizare Seria RO-B-F nr. 1501/2012 Categoria D

Inregistrare sistematica UAT Pancota , Sector cadastral nr.12

Spre publicare

Data: 2023