
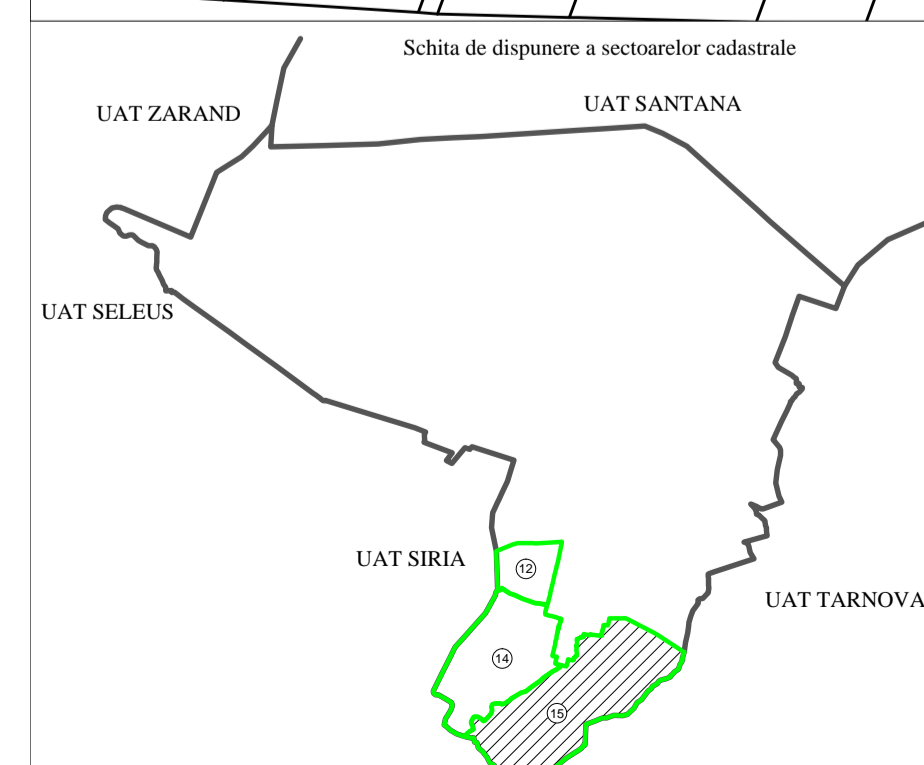
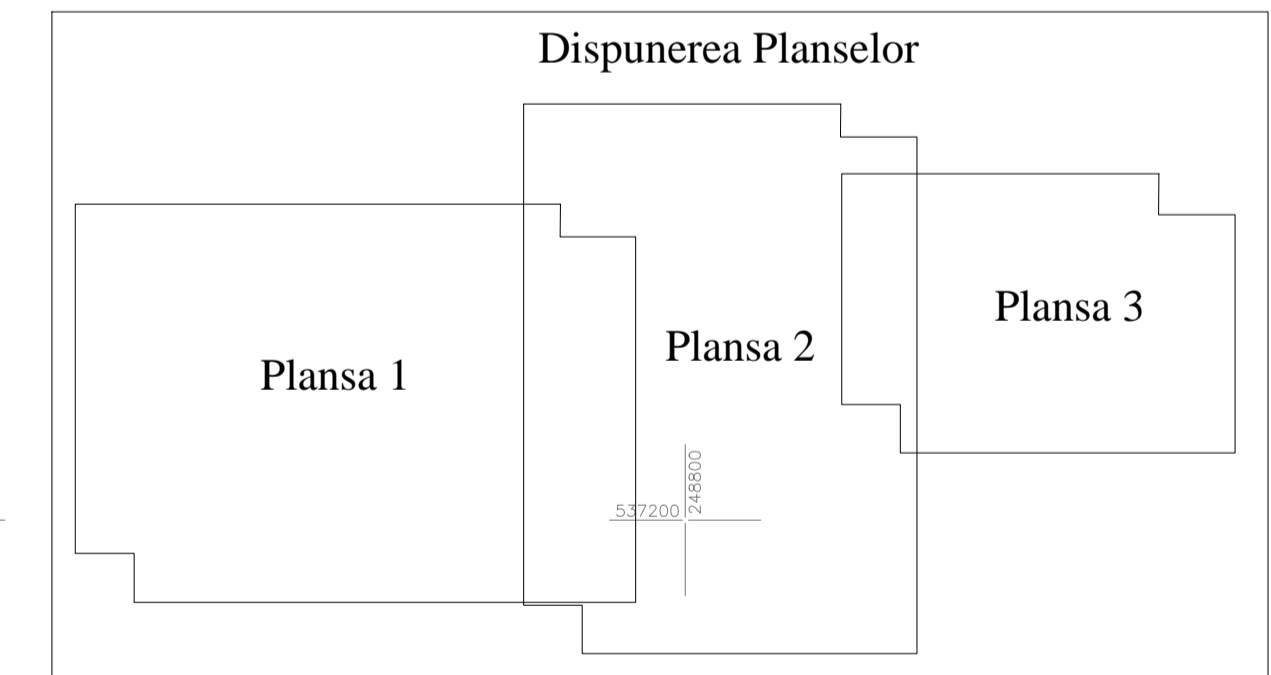


**PLAN CADASTRAL**  
**UAT PANCOTA**  
**JUDETUL ARAD**  
**Sectorul 15**  
**Scara 1:2.000**  
**Sistem de proiectie STEREO 70**

N MADERAT

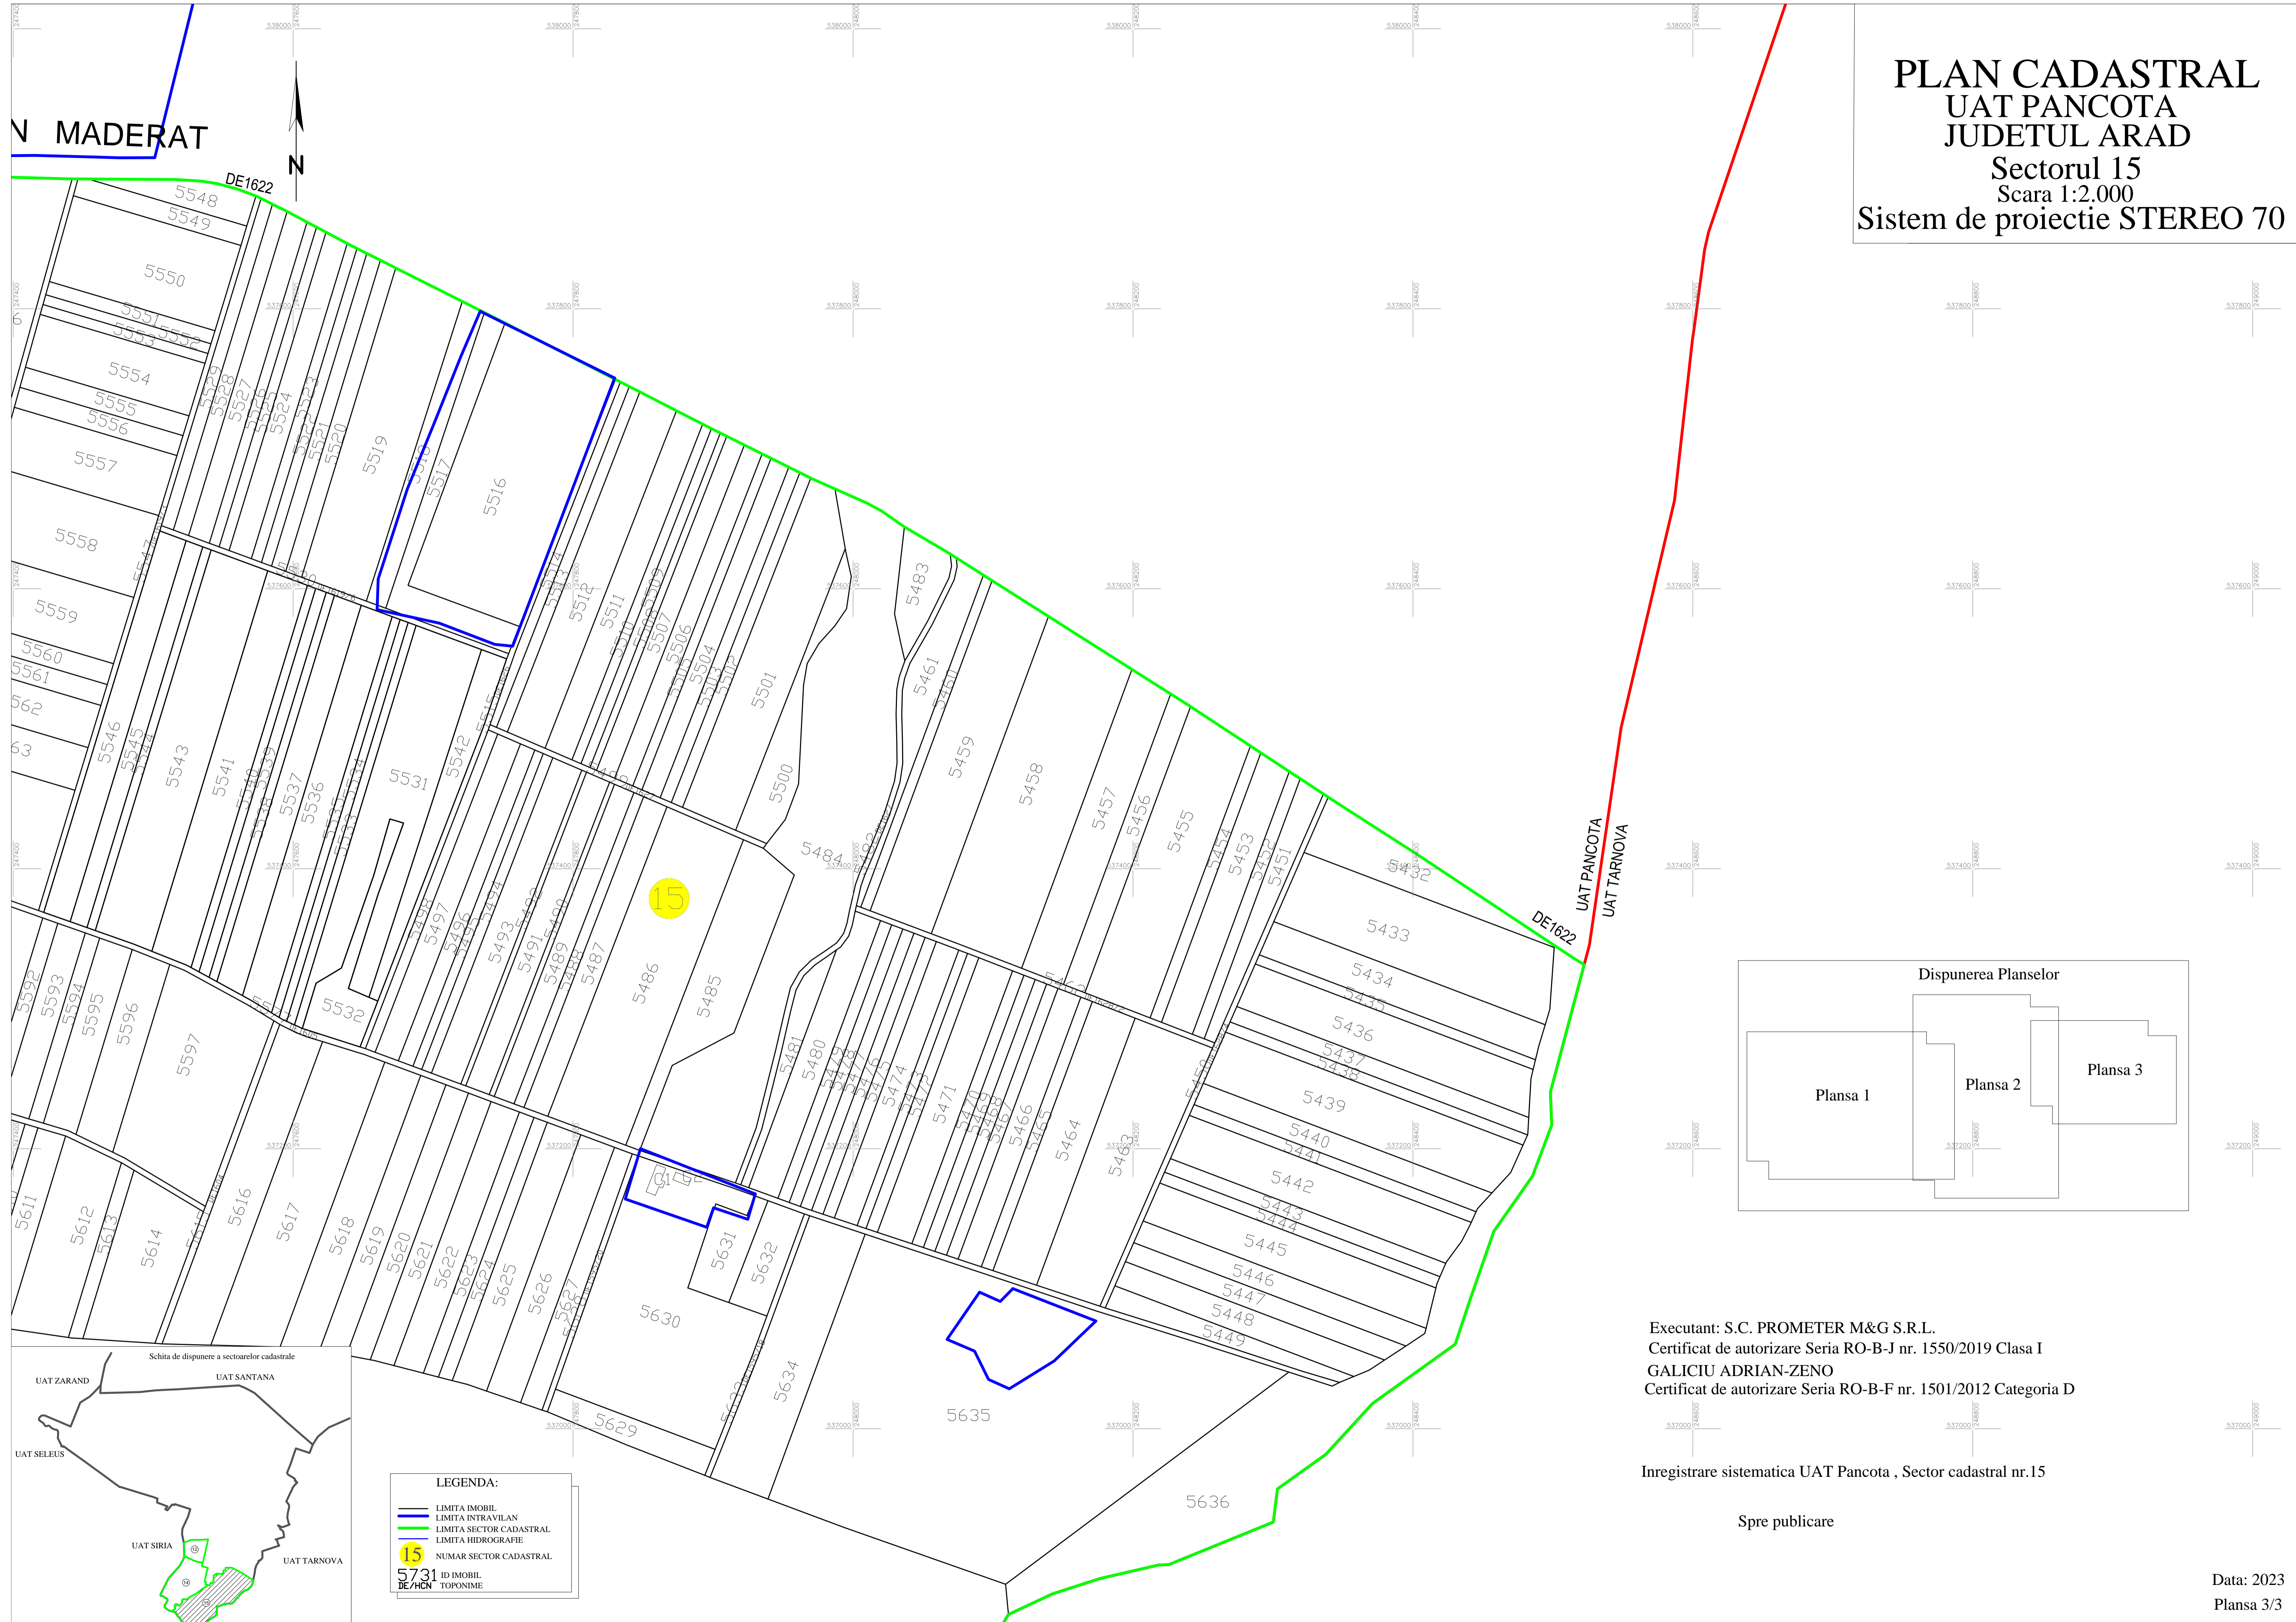

**LEGENDA:**

- LIMITA IMOBIL
- LIMITA INTRAVILAN
- LIMITA SECTOR CADASTRAL
- LIMITA HIDROGRAFIE
- 15 NUMAR SECTOR CADASTRAL
- 5731 ID IMOBIL
- DE/HCN TOPONIME

Executant: S.C. PROMETER M&G S.R.L.  
 Certificat de autorizare Seria RO-B-J nr. 1550/2019 Clasa I  
 GALICIU ADRIAN-ZENO  
 Certificat de autorizare Seria RO-B-F nr. 1501/2012 Categoria D

Inregistrare sistematica UAT Pancota , Sector cadastral nr.15

Spre publicare