

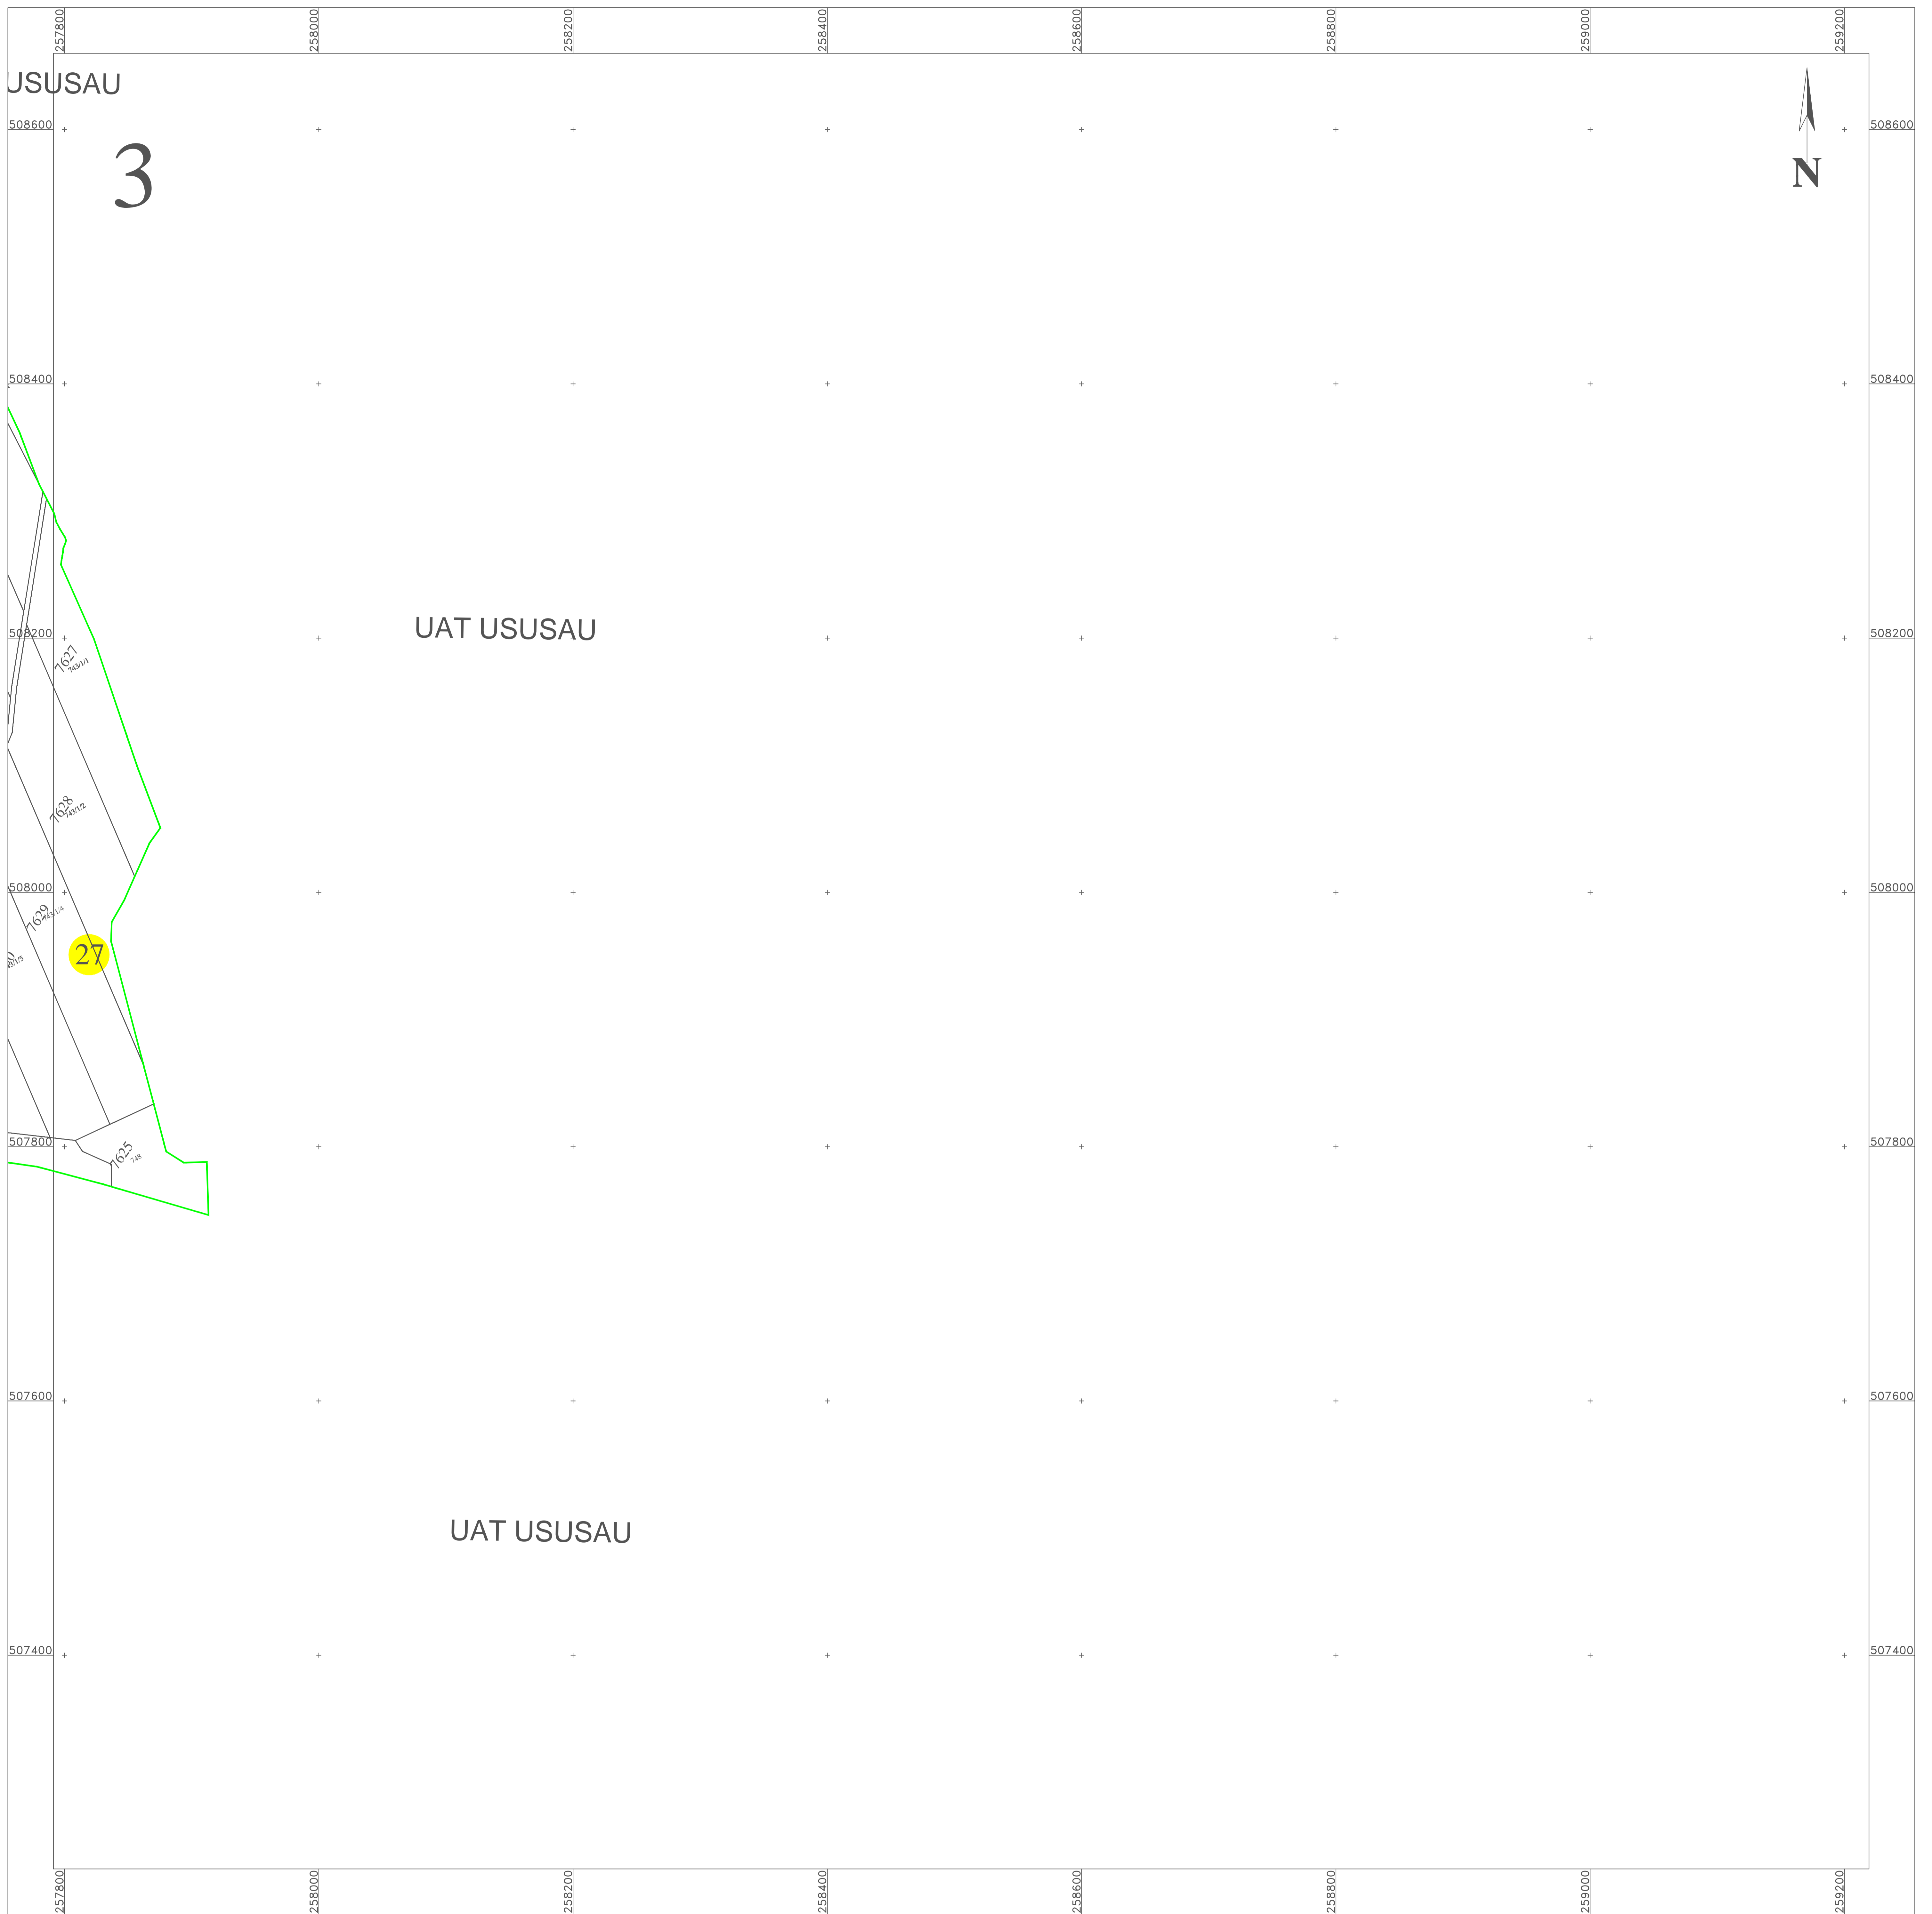


PLAN CADASTRAL
UAT USUSĂU, județul ARAD
 Sectoare cadastrale nr.: 27
 Scara 1:2000
 Sistem de proiectie STEREO 70
 Plansa 3/7

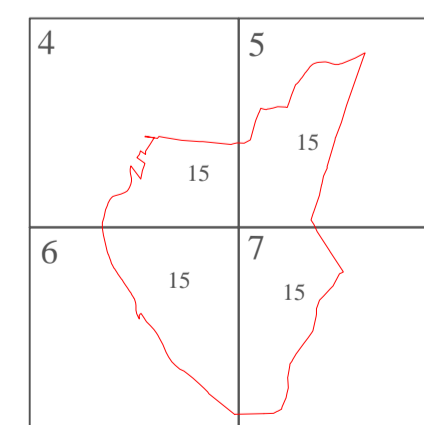

Schita dispunerii planselor

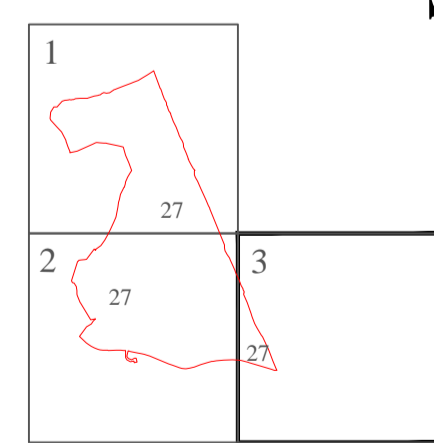

LEGENDĂ

27	Numar sector cadastral	
ARAD	Judet	
USUSAU	UAT	
UAT USUSAU	Localitati	
PLAN CADASTRAL	Titlu	Limita de judet
Sector cadastral nr. 27	Subtitluri, Sector cadastral	Limita UAT
1:2000	Scara	Limita sectoarelor cadastrale
7705	ID	Limita intravilan
		Limita imobil
		Limita constructiilor cu caracter permanent



Spre publicare

ANCPI
Servicii de înregistrare sistematică în Sistemul Integrat de Cadastru și Carte Funciară a imobilelor situate în UAT USUSAU, jud. ARAD
S.C. ACADASTRU ONLINE CONSULT S.R.L. Data DECEMBRIE 2025