



PLAN CADASTRAL
UAT USUSĂU, județul ARAD
Sectoare cadastrale nr.: 17, 18
Scara 1:2000
Sistem de proiectie STEREO 70
Plansa 7/12

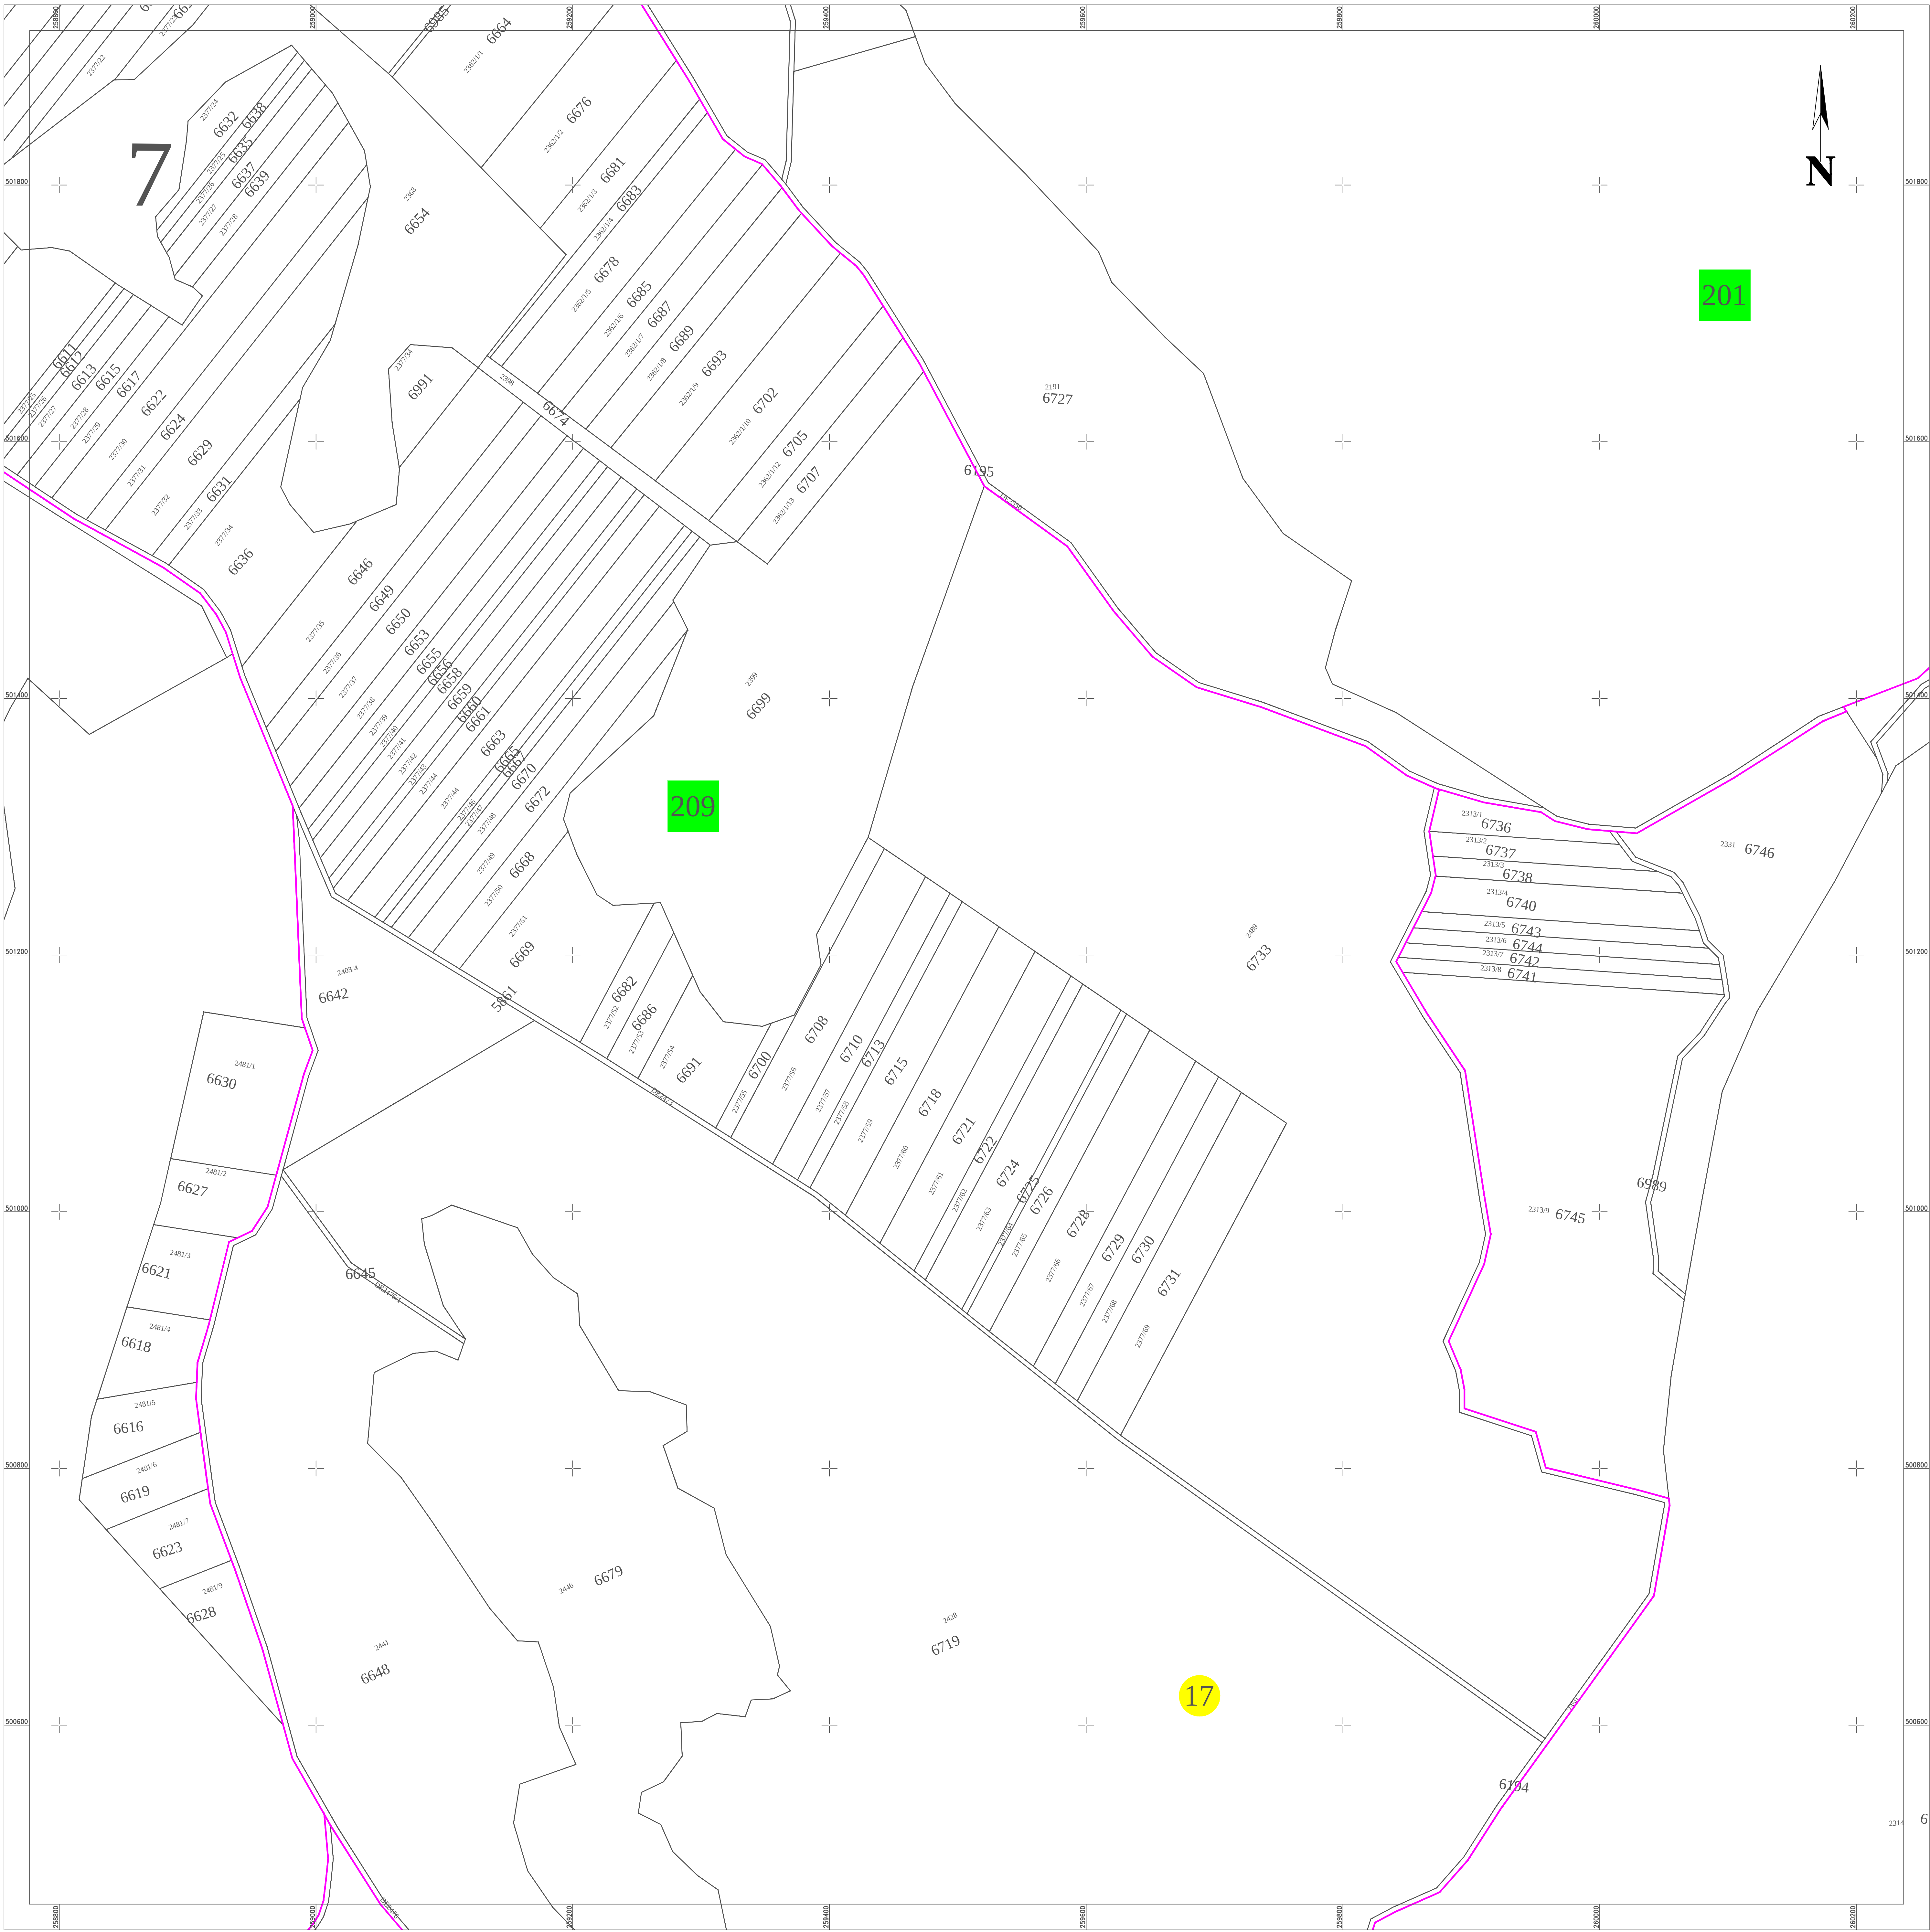

Schita dispunerii planselor

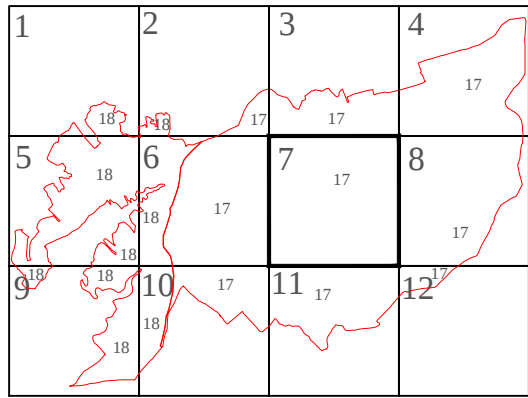

Spre publicare

LEGENDĂ

31	Numar sector cadastral
ARAD	Judet
USUSAU	UAT
UAT USUSAU	Localitati
PLAN CADASTRAL	Titlu
Sector cadastral nr. 17,18	Subtitluri, Sector cadastral
1:2000	Scara
6306	ID

—	Limita de judet
—	Limita UAT
—	Limita sectoarelor cadastrale
—	Limita intravilan
—	Limita imobil
—	Limita constructiilor cu caracter permanent

ANCPI
Servicii de înregistrare sistematică în Sistemul Integrat de Cadastru si Carte Funciară a imobilelor situate in UAT USUSAU, jud. ARAD
S.C. ACADASTRU ONLINE CONSULT S.R.L. Data IANUARIE 2025