


PLAN CADASTRAL

JUDETUL ARAD LOC. ZERIND SECTOR CADASTRAL 26 PLANSA NR.1

Scara 1:2000
Sistem de proiectie Stereografica 1970

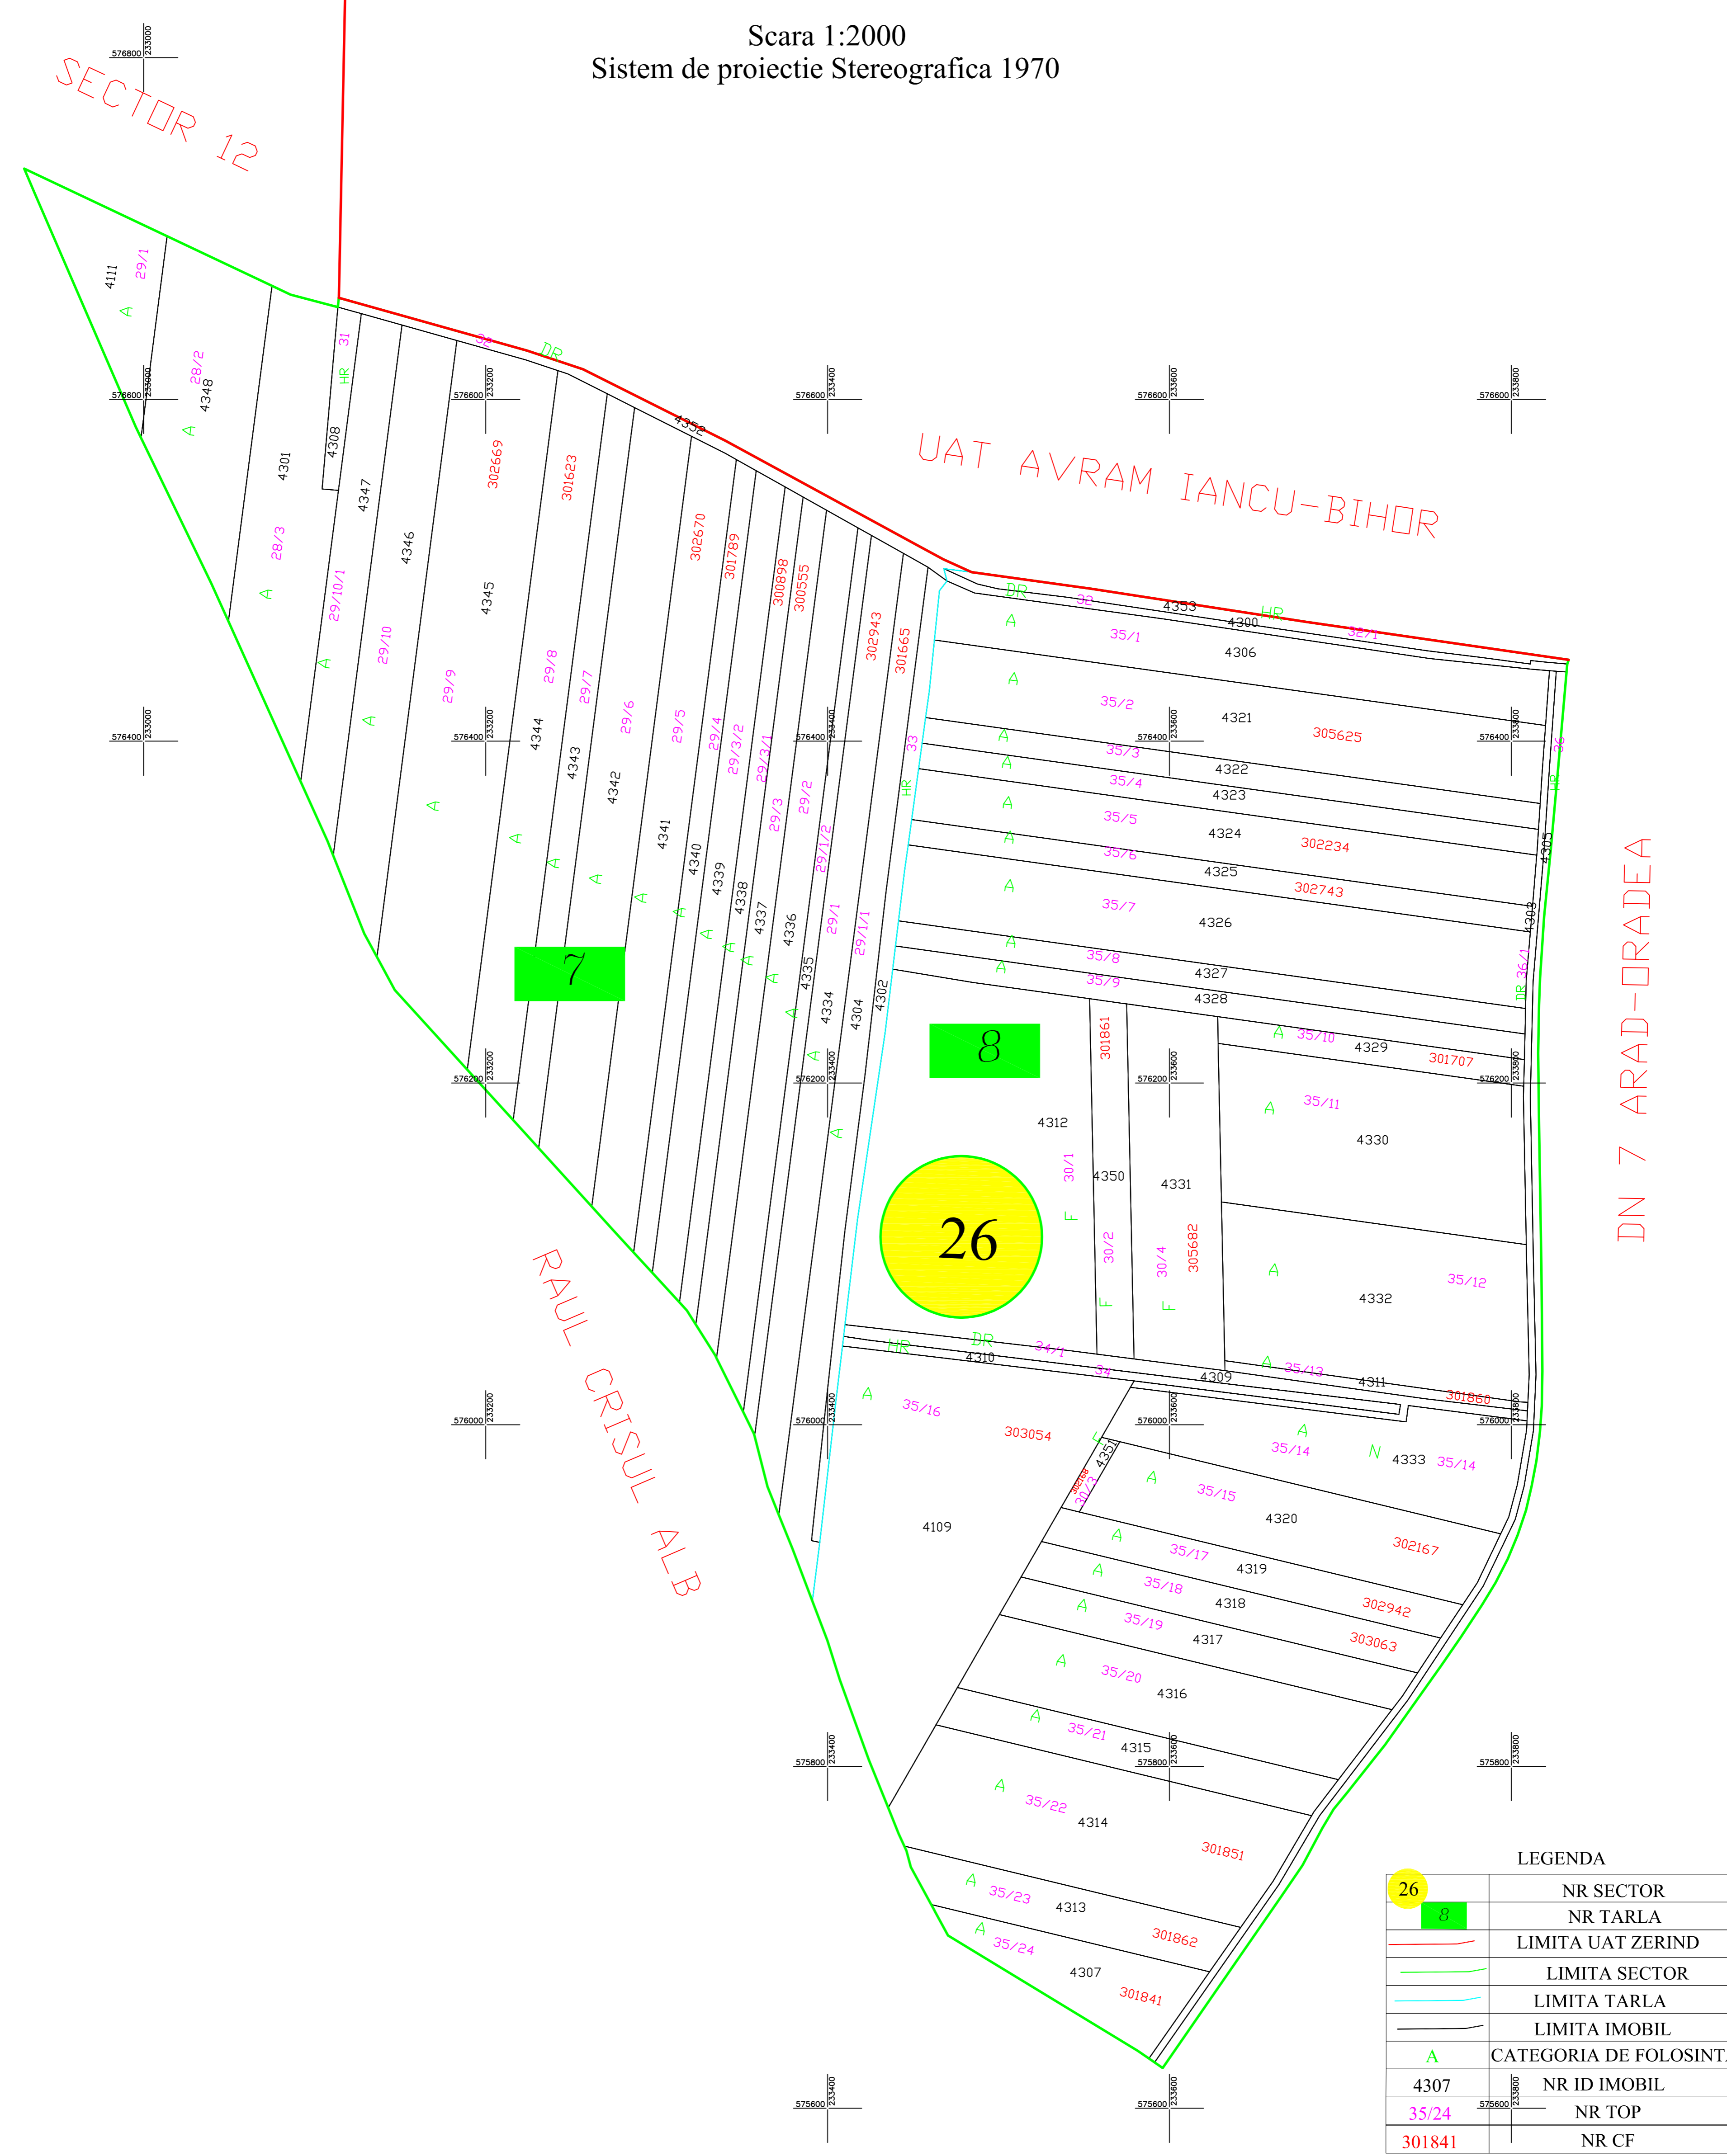

| LEGENDA | |
|--|------------------------|
| 26 | NR SECTOR |
| 8 | NR TARLA |
| | LIMITA UAT ZERIND |
| | LIMITA SECTOR |
| | LIMITA TARLA |
| | LIMITA IMOBIL |
| A | CATEGORIA DE FOLOSINTA |
| 4307 | NR ID IMOBIL |
| 35/24 | NR TOP |
| 301841 | NR CF |

DISPUNERE PLANSE

PL 1

COMISIA LOCALA DE FOND FUNCJAR ZERIND
Presedinte comisiei: SIMANDI ALEXANDRU

Se confirma suprafata din masuratori si
Introducerea Imobilului in baza de date

Stampila
Data:.....2023

Parafa
Semnatura si data
Stampila OCPI Arad



Executant,

Semnatura
Data : 09.2023
COPIE SPRE PUBLICARE