
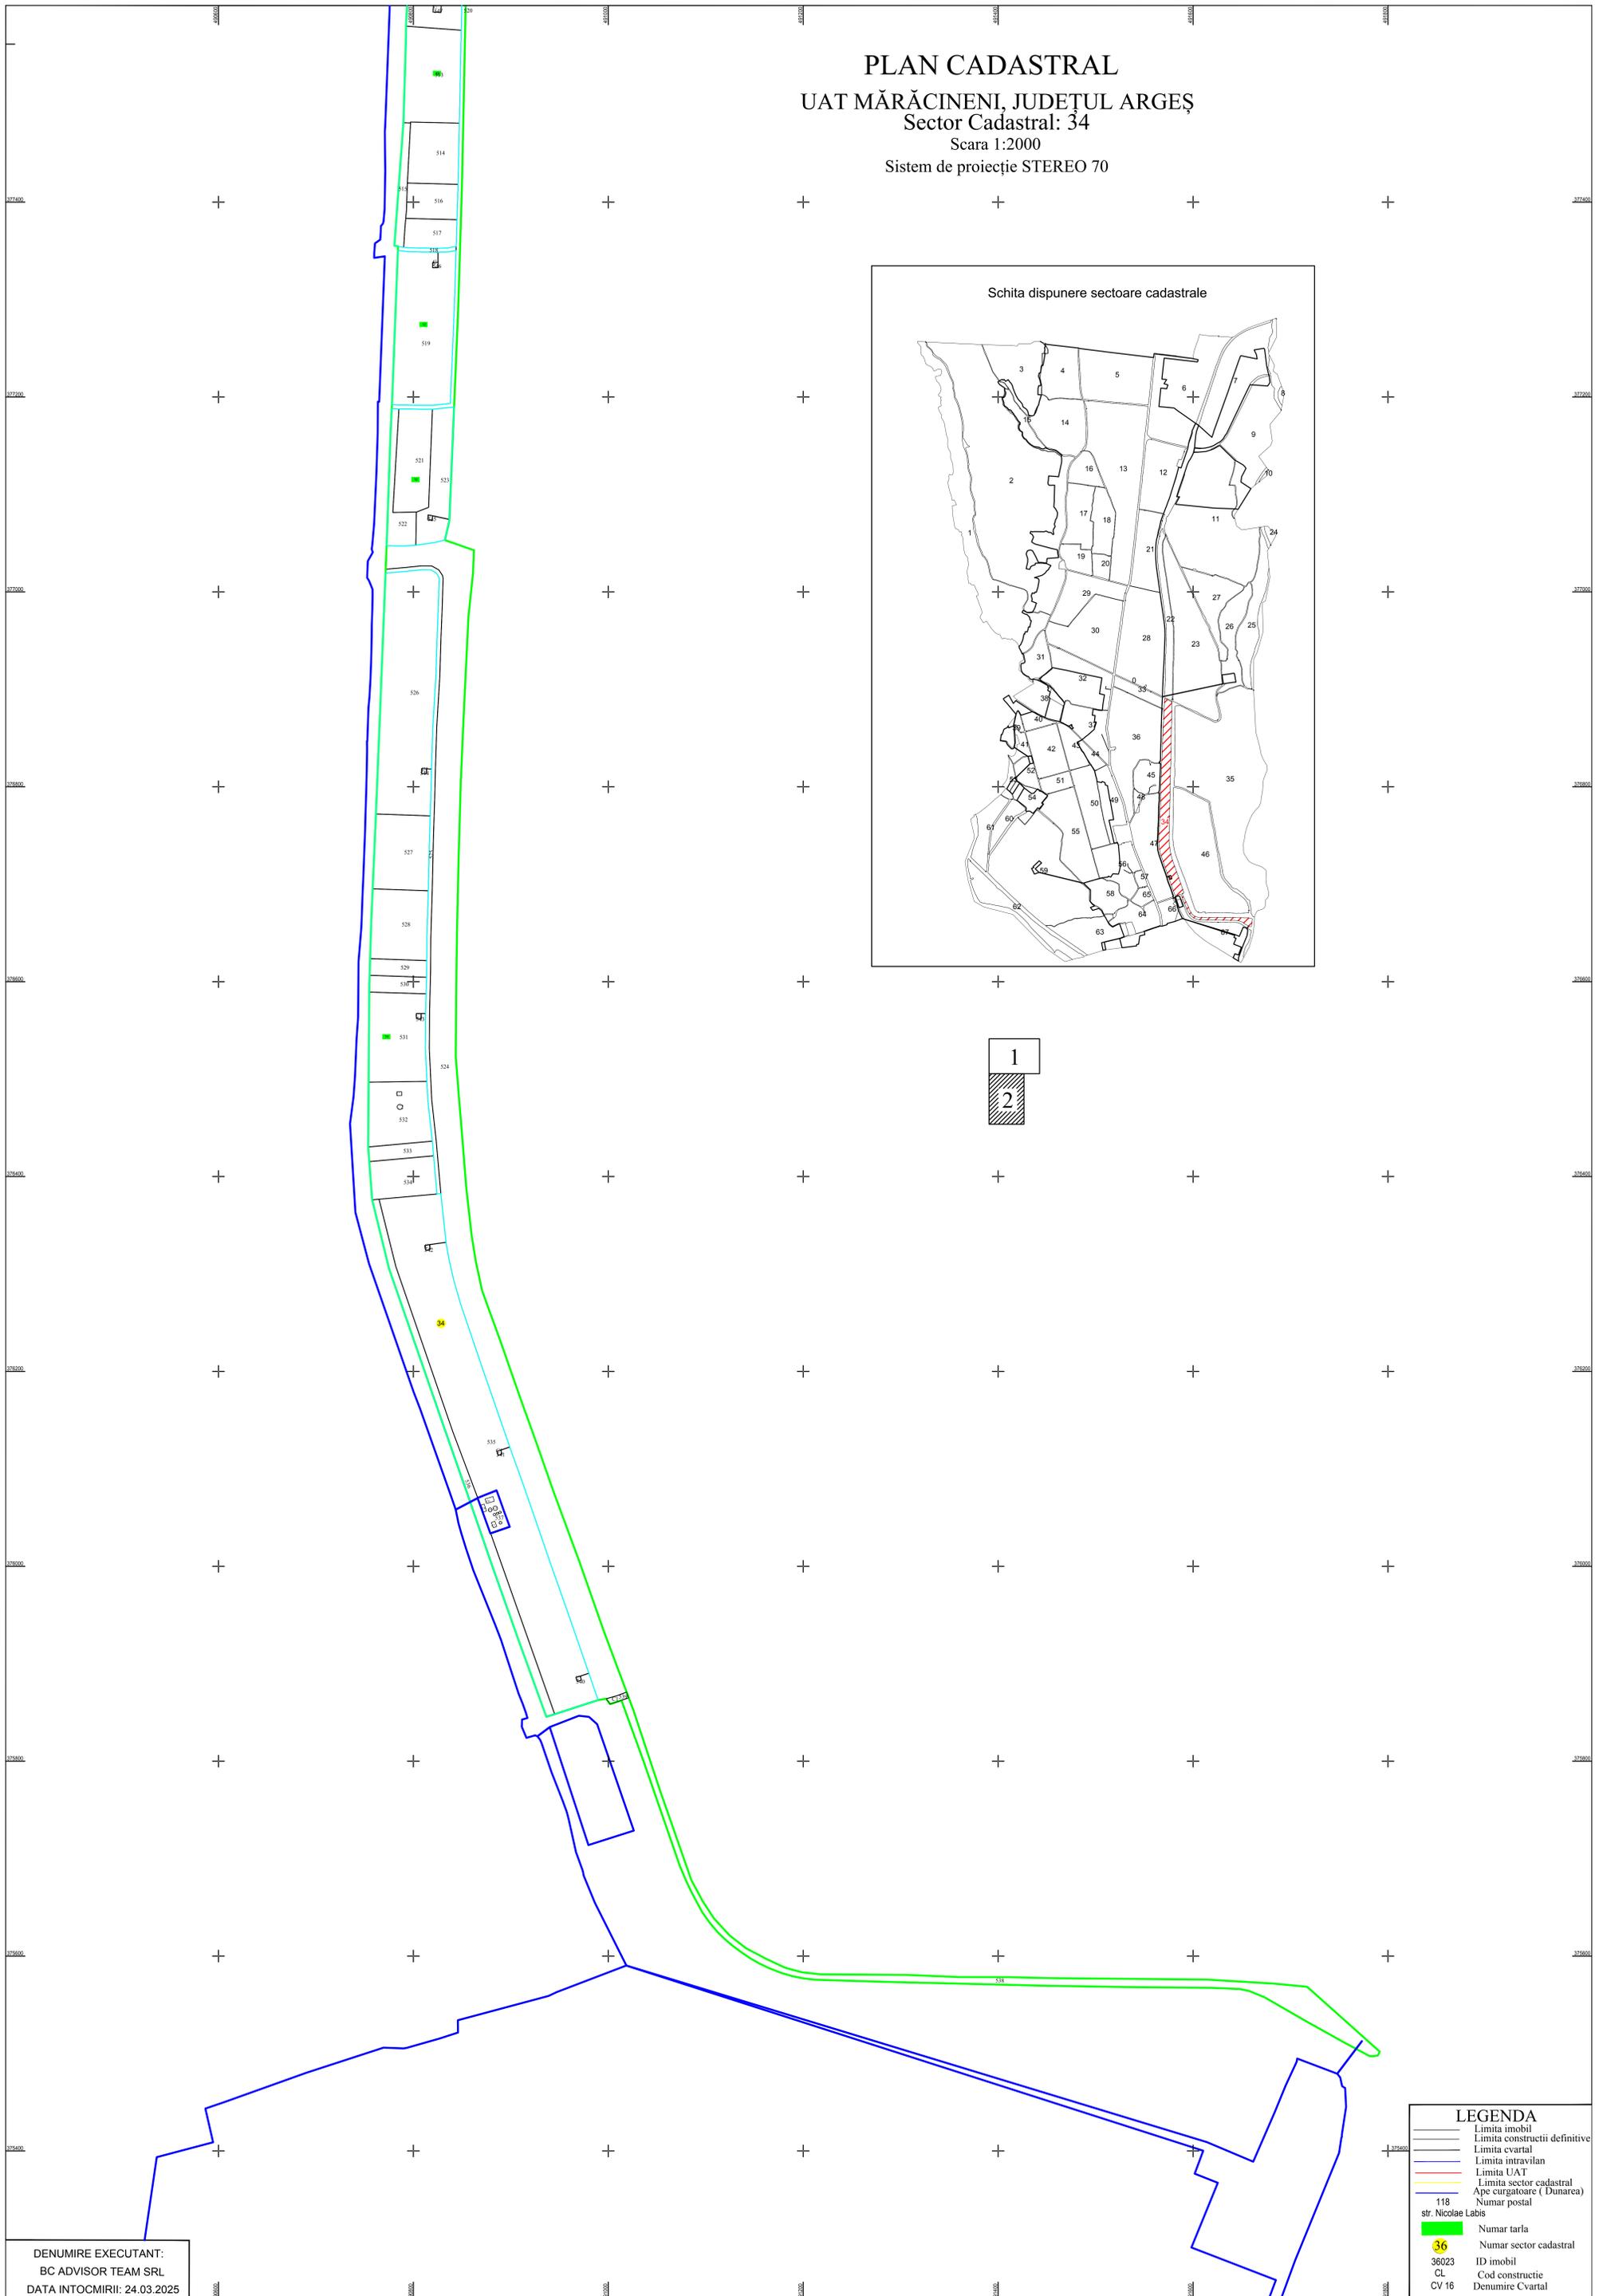


PLAN CADASTRAL
UAT MĂRĂCINENI, JUDEȚUL ARGHEȘ
Sector Cadastral: 34
 Scara 1:2000
 Sistem de proiecție STEREO 70

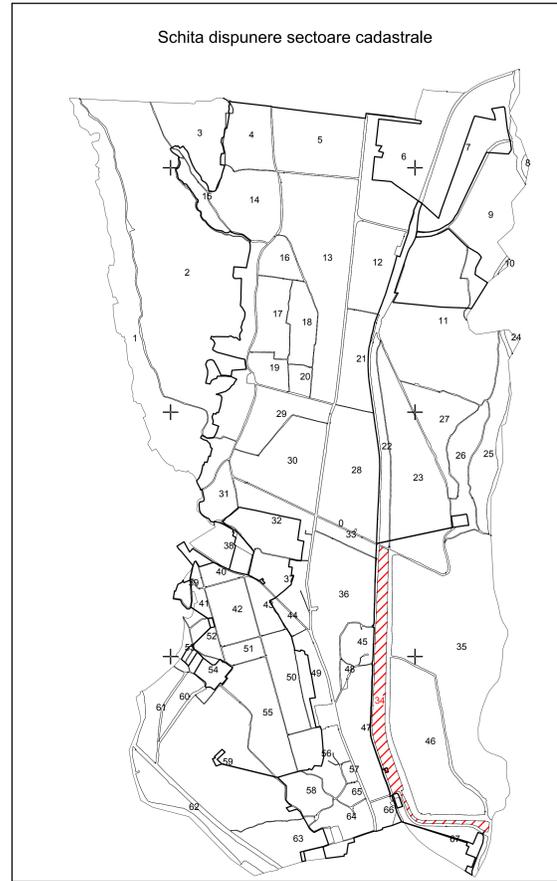

DENUMIRE EXECUTANT:
 BC ADVISOR TEAM SRL
 DATA INTOCMIRII: 24.03.2025

LEGENDA

| | |
|--|-------------------------------|
| | Limita imobil |
| | Limita constructii definitive |
| | Limita cvarial |
| | Limita intravilan |
| | Limita UAT |
| | Limita sector cadastral |
| | Ape curgatoare (Dunarea) |
| | 118 Numar postal |
| | str. Nicolae Labis |
| | Numar tarla |
| | 36 Numar sector cadastral |
| | 36023 ID imobil |
| | CL Cod constructie |
| | CV 16 Denumire Cvarial |