


PLAN CADASTRAL

UAT: Stefan Cel Mare, judetul: BACAU, Sect. cad. 17, plansa 1

Scara 1:2000

Sistem de proiectie: stereografic 1970

Spre Publicare

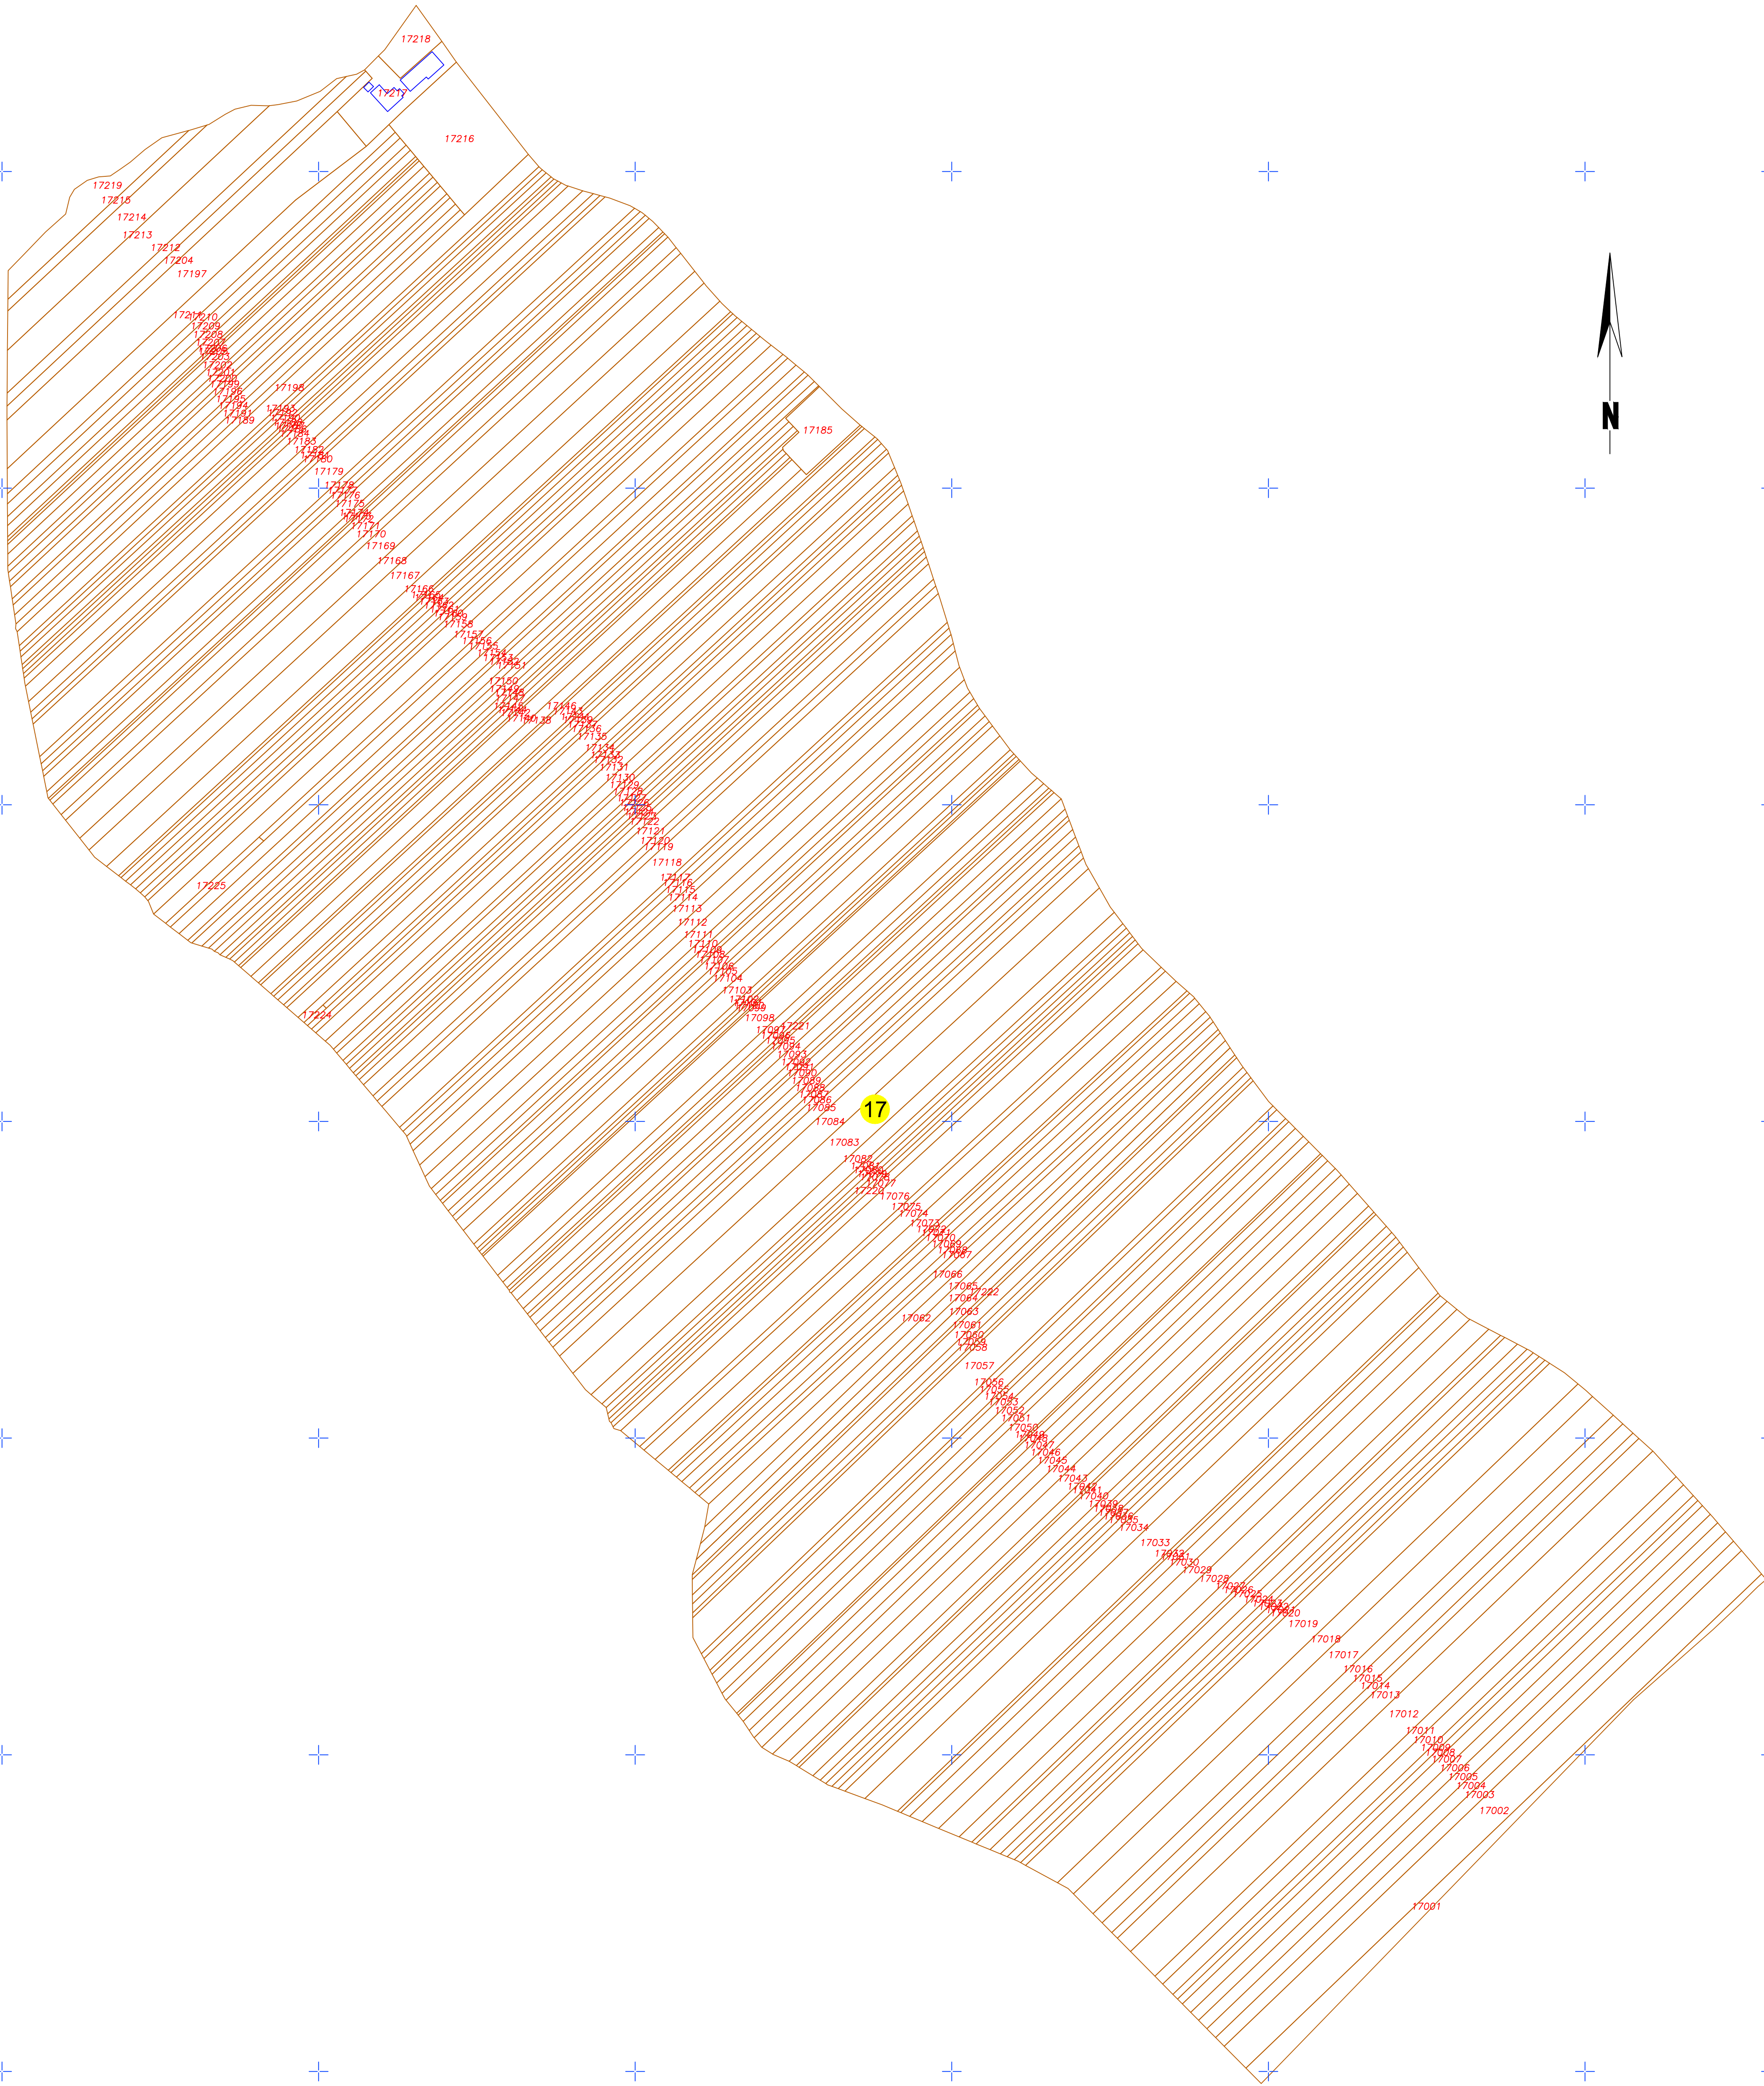

LEGENDA:

-  - Identificator sector cadastral
-  - Limita sector cadastral
-  - Limita contur imobil
-  - ID Imobil
-  - Limita contur constructie

Sistem de proiectie: stereografic 1970
Spre Publicare

SC TOPEVAL CAD S.R.L. Autorizatie: Seria RO-B-J Nr.2003 Cod fiscal: RO 26263744 Sediul: Letea Veche, Str. Preot Ioan Viadeanu, Nr. 27; Mobil: 0740677.107 ; E-mail: topevalcad@gmail.com		PLANUL CADASTRAL COMUNA STEFAN CEL MARE, JUDETUL BACAU SECTORUL 17		PLANS 1
Redactat	Ing. MARIN Silviu-Gheorghe	SCARA 1:2000	LUCRARI DE INREGISTRARE SISTEMATICA IN CADASTRU SI CARTEA FUNCARA A IMOBILELOR	
Masurat	Ing. MARIN Silviu-Gheorghe	DATA 11.2024	COMUNA STEFAN CEL MARE, JUDETUL BACAU	
Verificat	Ing. MARIN Silviu-Gheorghe		SISTEM DE PROIECTIE: STEREOGRAFIC 1970	