



PLAN CADASTRAL

UAT: Stefan Cel Mare, judetul: BACAU, Sect. cad. 20, plansa 1

Scara 1:2000

Sistem de proiectie: stereografic 1970

Spre Publicare

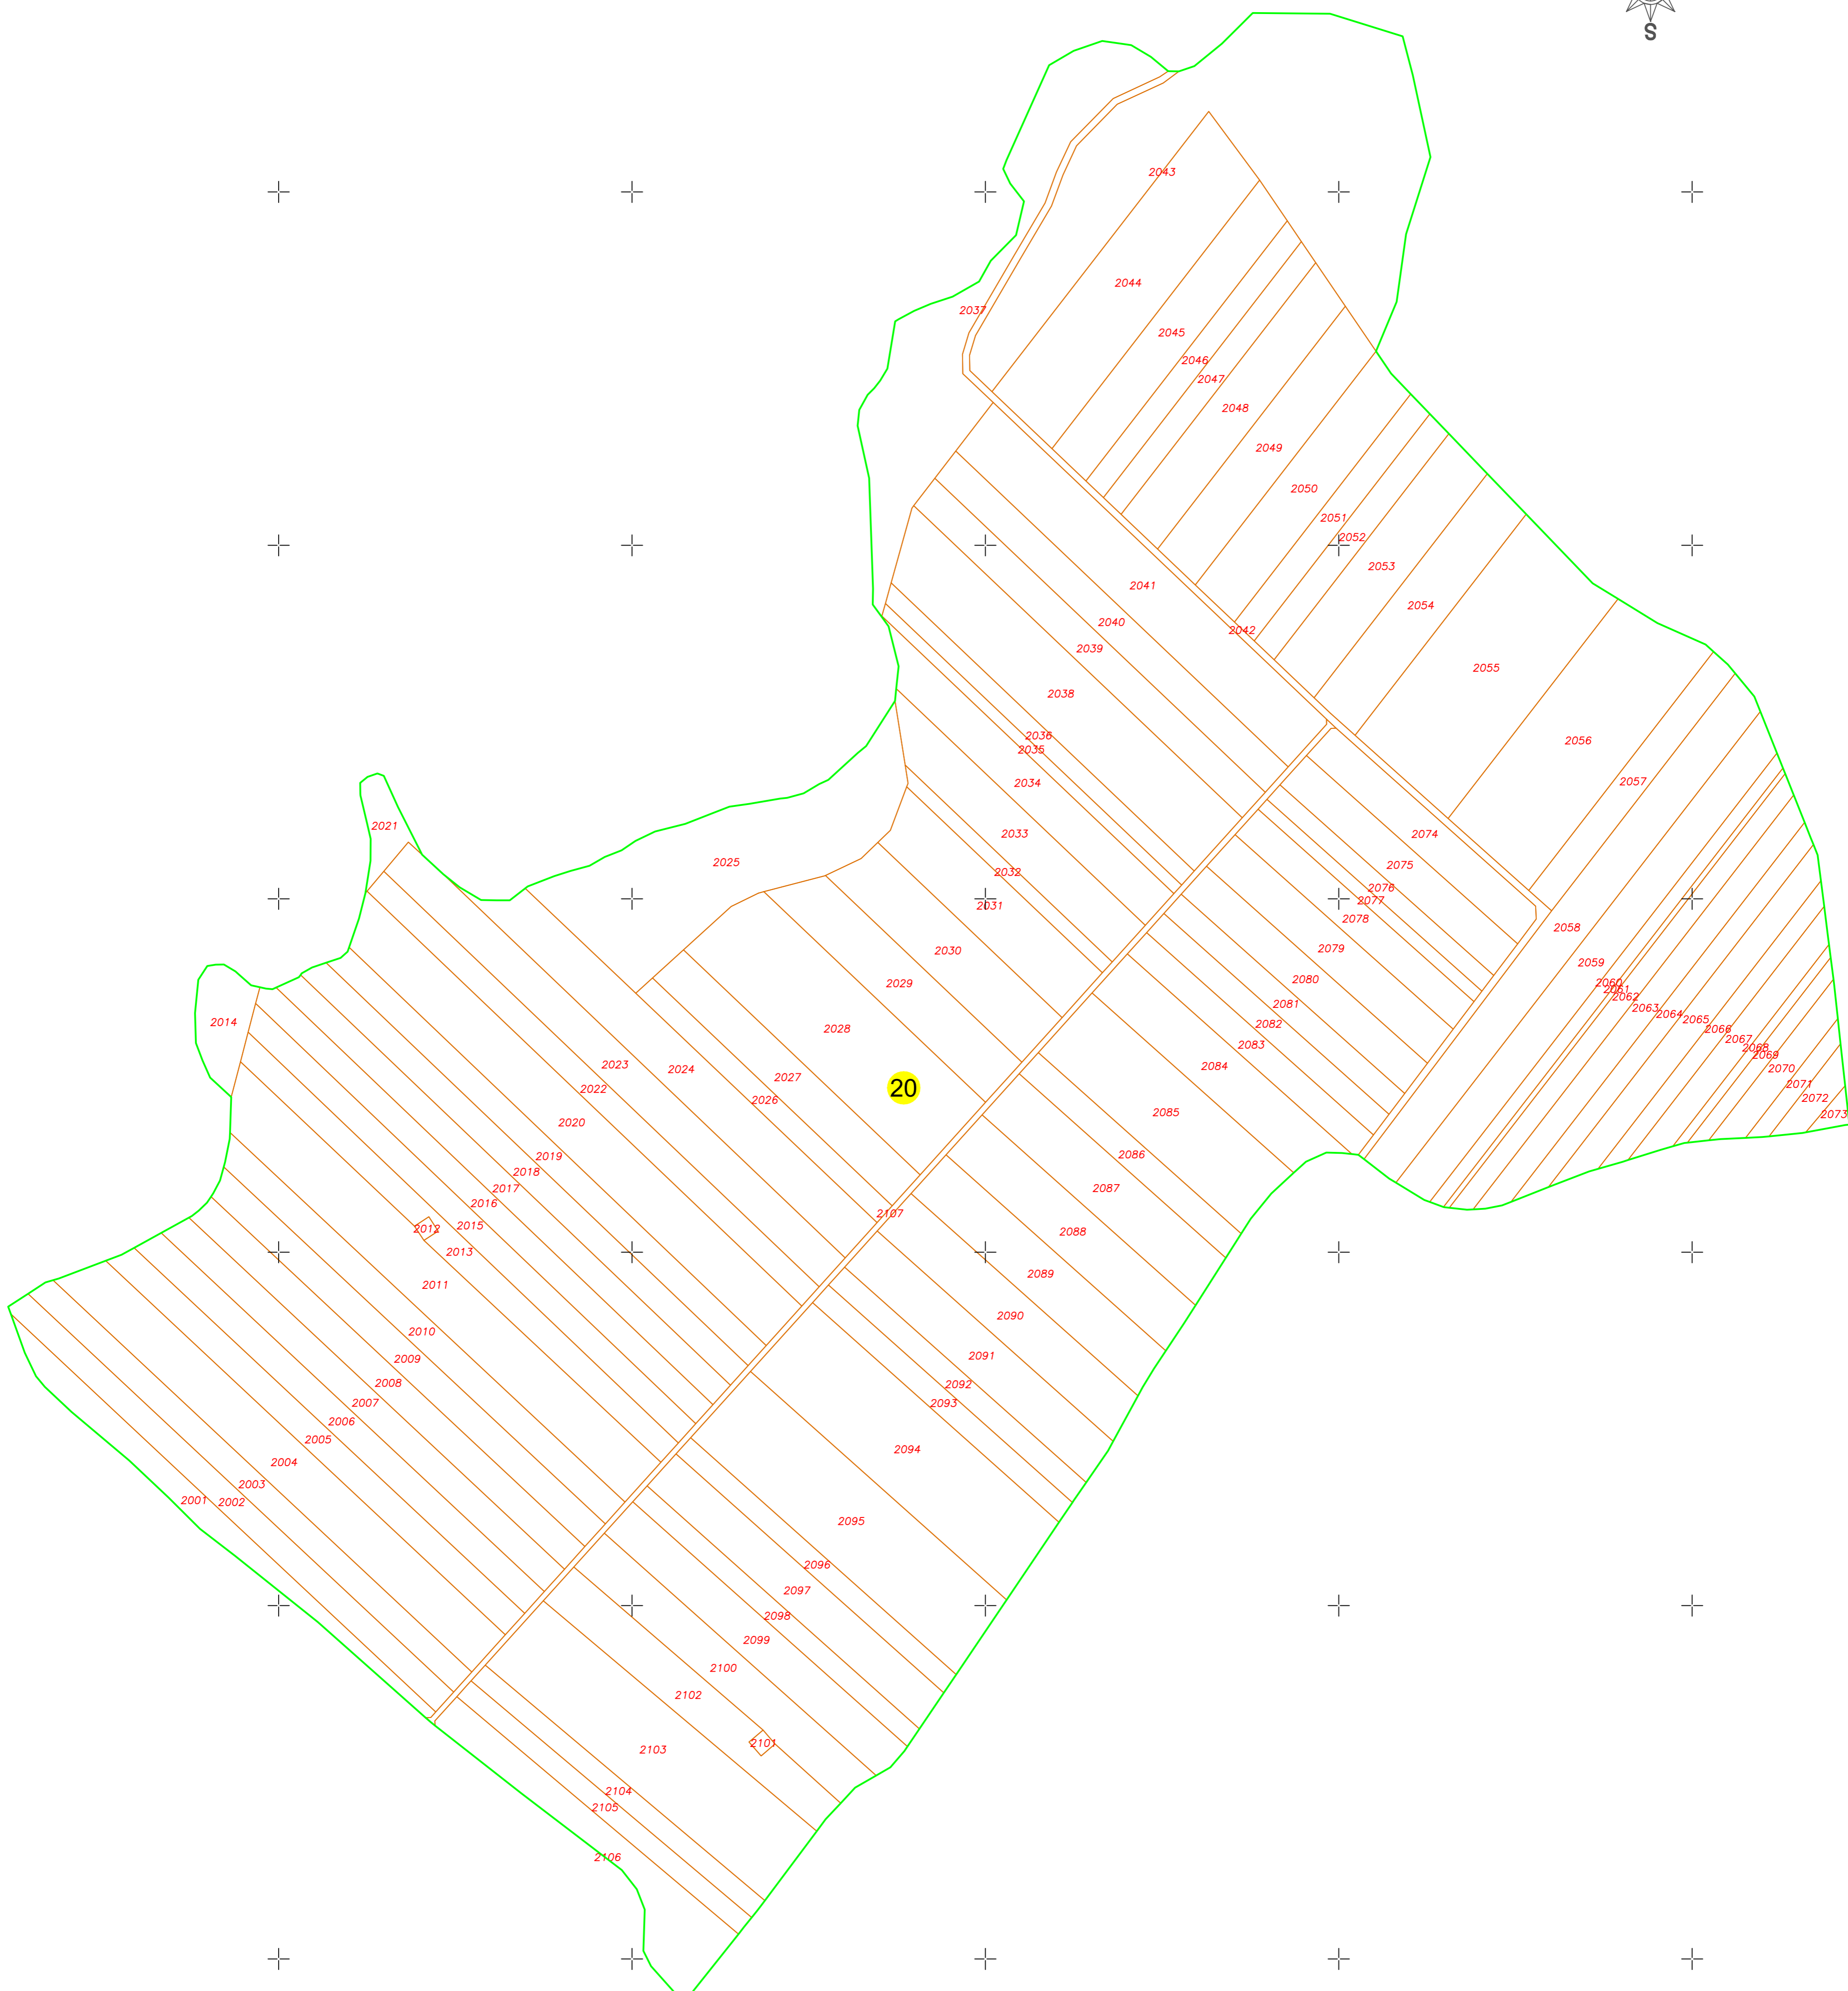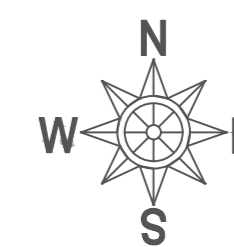

LEGENDA:

- Identificator sector cadastral
- Limita sector cadastral
- Limita contur imobil
- ID Imobil

SC TOP EVAL CAD S.R.L. Autorizatie: Seria RO-B-J Nr.2003 Cod fiscal: RO 26263744 Sediul: Letea Veche, Str. Preot Ioan Viadeanu, Nr. 27; Mobil: 0740/677.107 ; E-mail: topevalcad@gmail.com		PLANSĂ 1	
Redactat	Ing. MARIN Silviu-Gheorghe	SCARA 1:2000	LUCRARI DE INREGISTRARE SISTEMATICA IN CADASTRU SI CARTEA FUNCIARA A IMOBILELOR COMUNA STEFAN CEL MARE, JUDETUL BACAU SISTEM DE PROIECTIE: STEREOGRAFIC 1970
Masurat	Ing. MARIN Silviu-Gheorghe		
Verificat	Ing. MARIN Silviu-Gheorghe		
DATA 03.2026			