
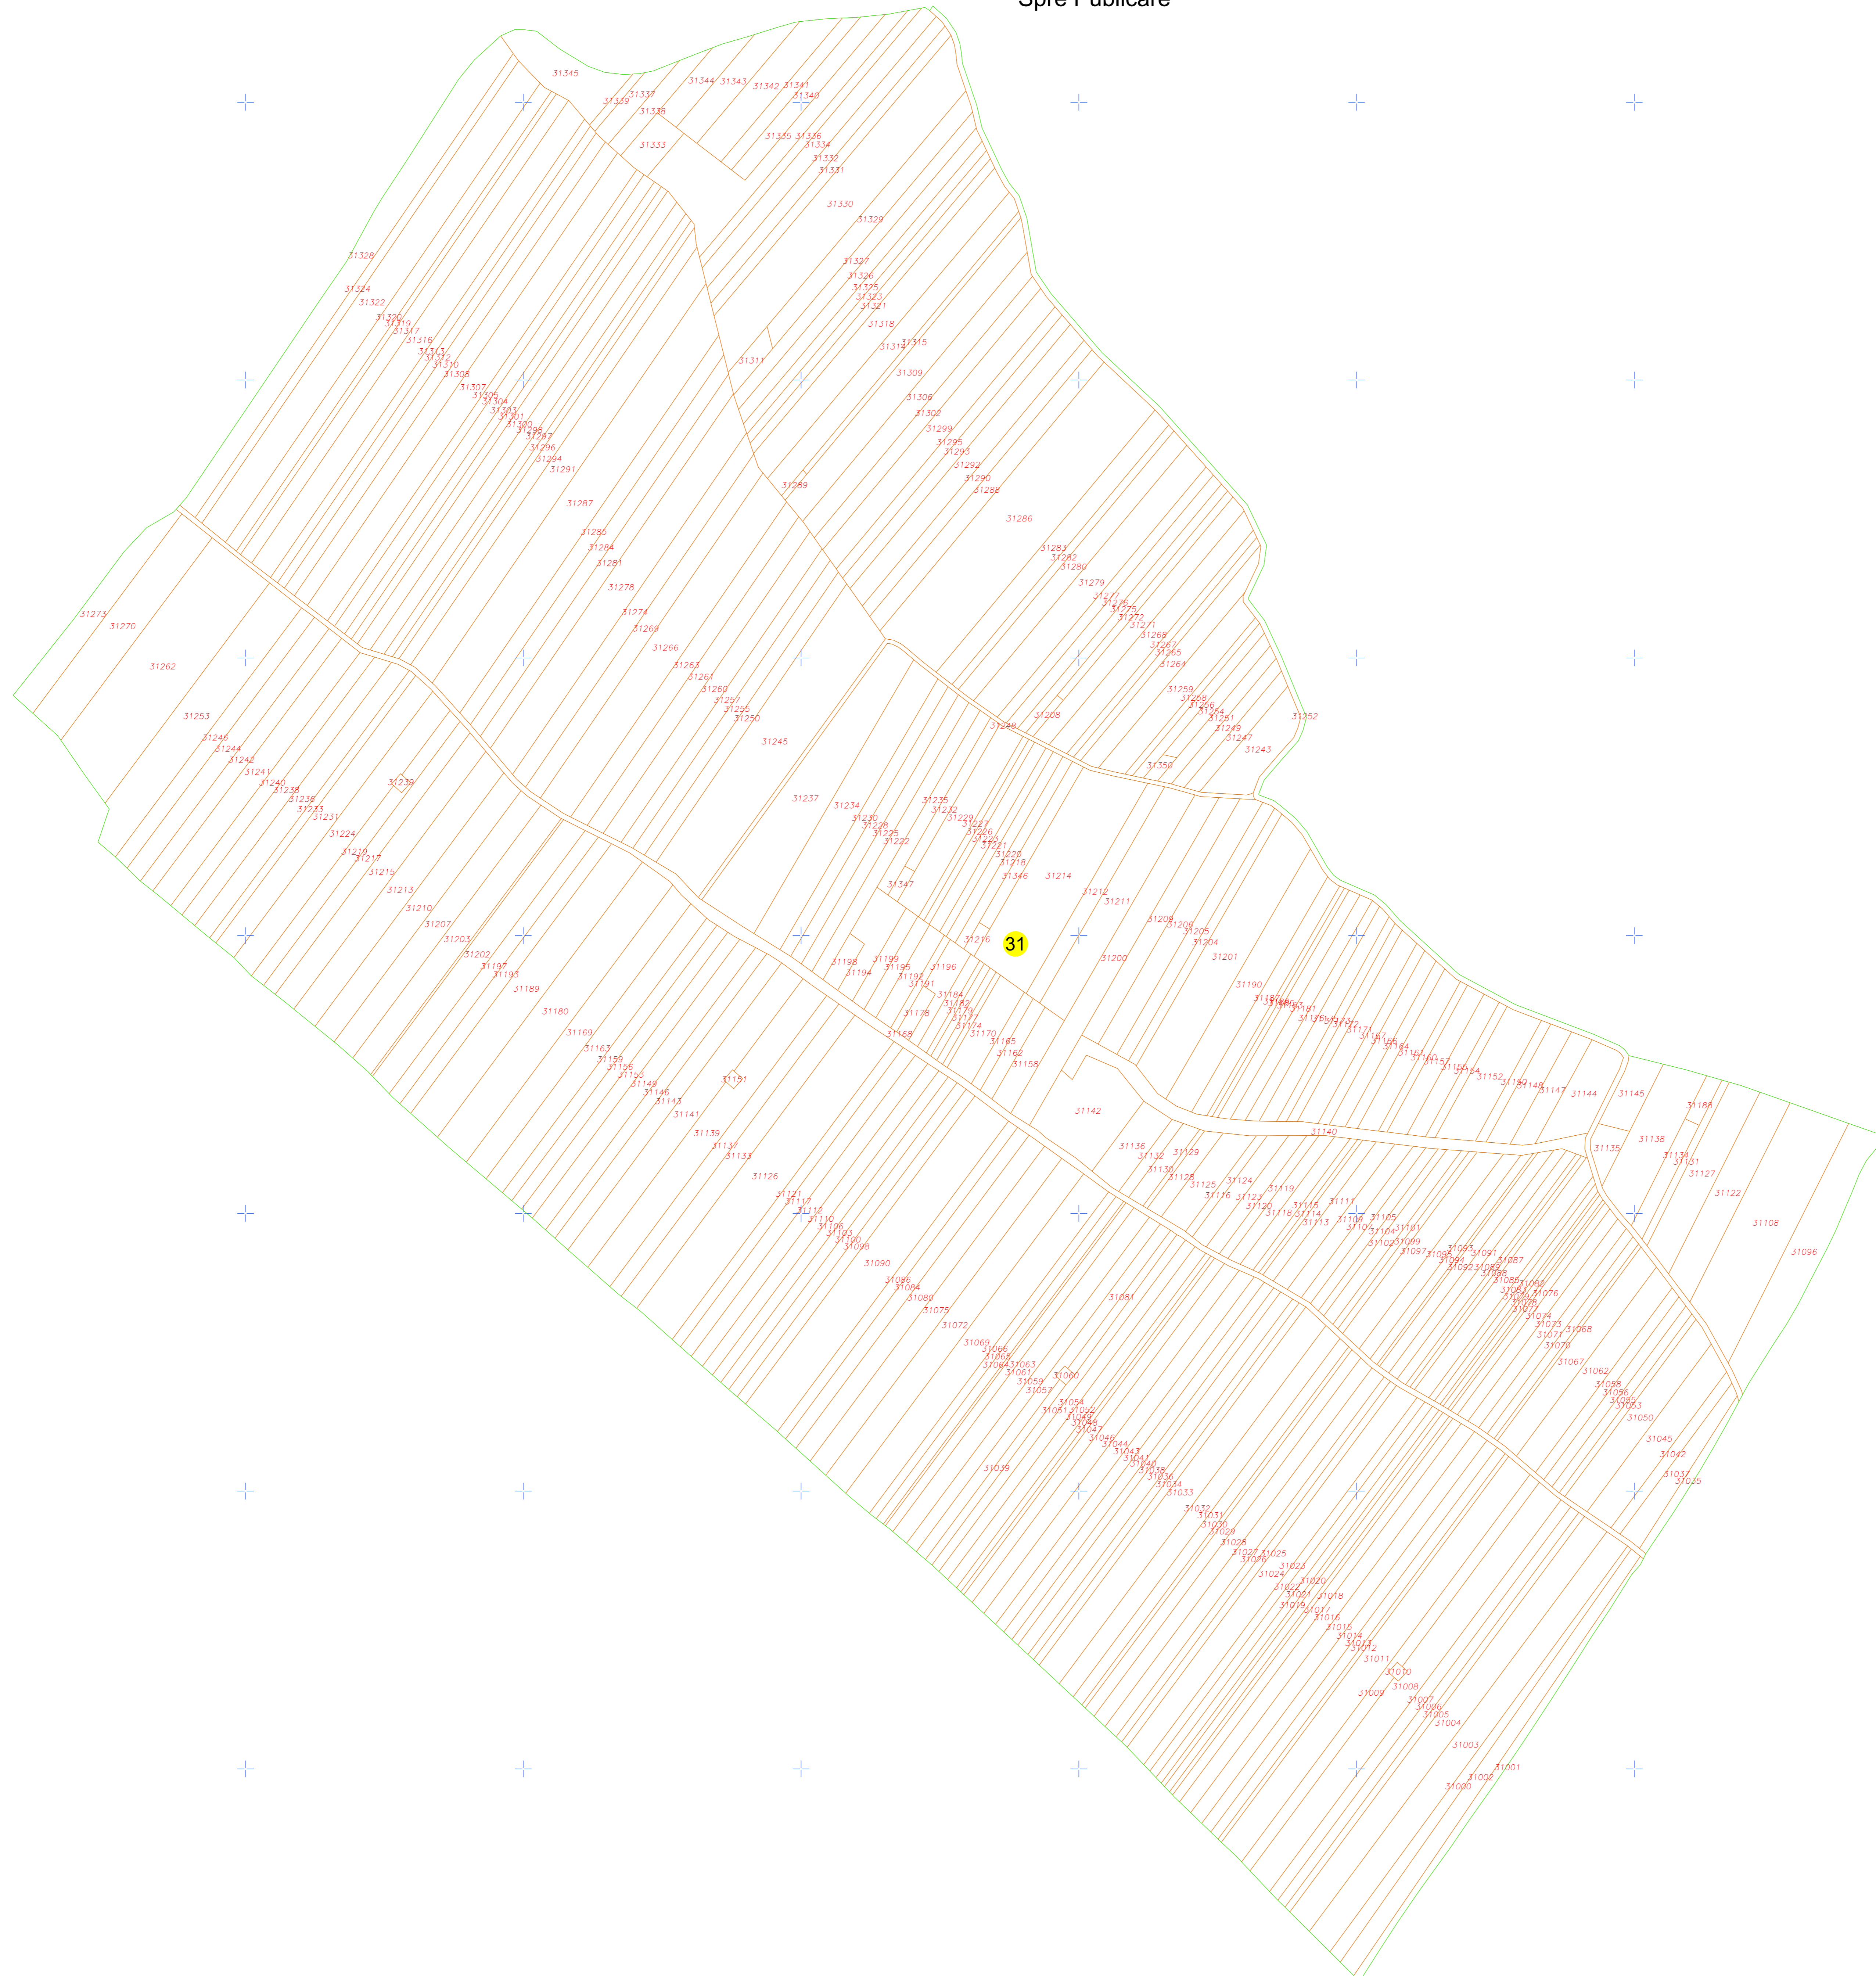


PLAN CADASTRAL
 UAT: Stefan Cel Mare, judetul: BACAU, Sect. cad. 31, plansa 1
 Scara 1:2000
 Sistem de proiectie: stereografic 1970
 Spre Publicare

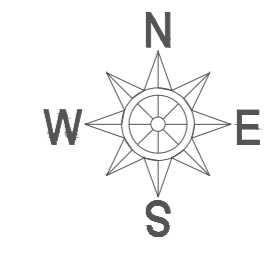

LEGENDA:

●	- Identificator sector cadastral
—	- Limita sector cadastral
—	- Limita contur imobil
31001	- ID Imobil

SC: TOP EVAL CAD S.R.L. Autorizatie: Seria RC-4 Nr:2003 Cod fiscal:RO 26283744 Sediul: Letae Vechi, Str. Primit Ioan Vladimaru, Nr. 27, Mobil: 07404077.107 E-mail: topevalcad@gmail.com		PLANSA 1
Redactat Ing. MARIN Silviu-Gheorghe Masurat Ing. MARIN Silviu-Gheorghe Verificat Ing. MARIN Silviu-Gheorghe	SCARA 1:2000 DATA 03.2026	LUCRARI DE INREGISTRARE SISTEMATICA IN CADASTRU SI CARTEA FUNCIARA A IMOBILELOR COMUNA STEFAN CEL MARE, JUDETUL BACAU SISTEM DE PROIECTIE: STEREOGRAFIC 1970