

PLAN CADASTRAL

UAT: Berești-Bistrița, județul: BACĂU, Sect. cad. 33, planșa 2


Șcara 1:2000

Sistem de proiecție: stereografic 1970

Spre Publicare




SCHEMA DE RACORDARE A PLANSELOR

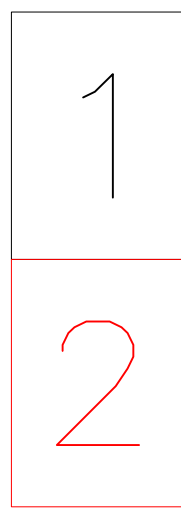

LEGENDA	
Numar Sector	1
Cod constructii	C1
ID imobil	15
Limita sector	
Limita imobil	
Limita UAT	
Limita intravilan	
Limita tarla	
Numar tarla	101
Limita constructie	

SCHEMA DE RACORDARE A SECTOARELOR CADASTRALE

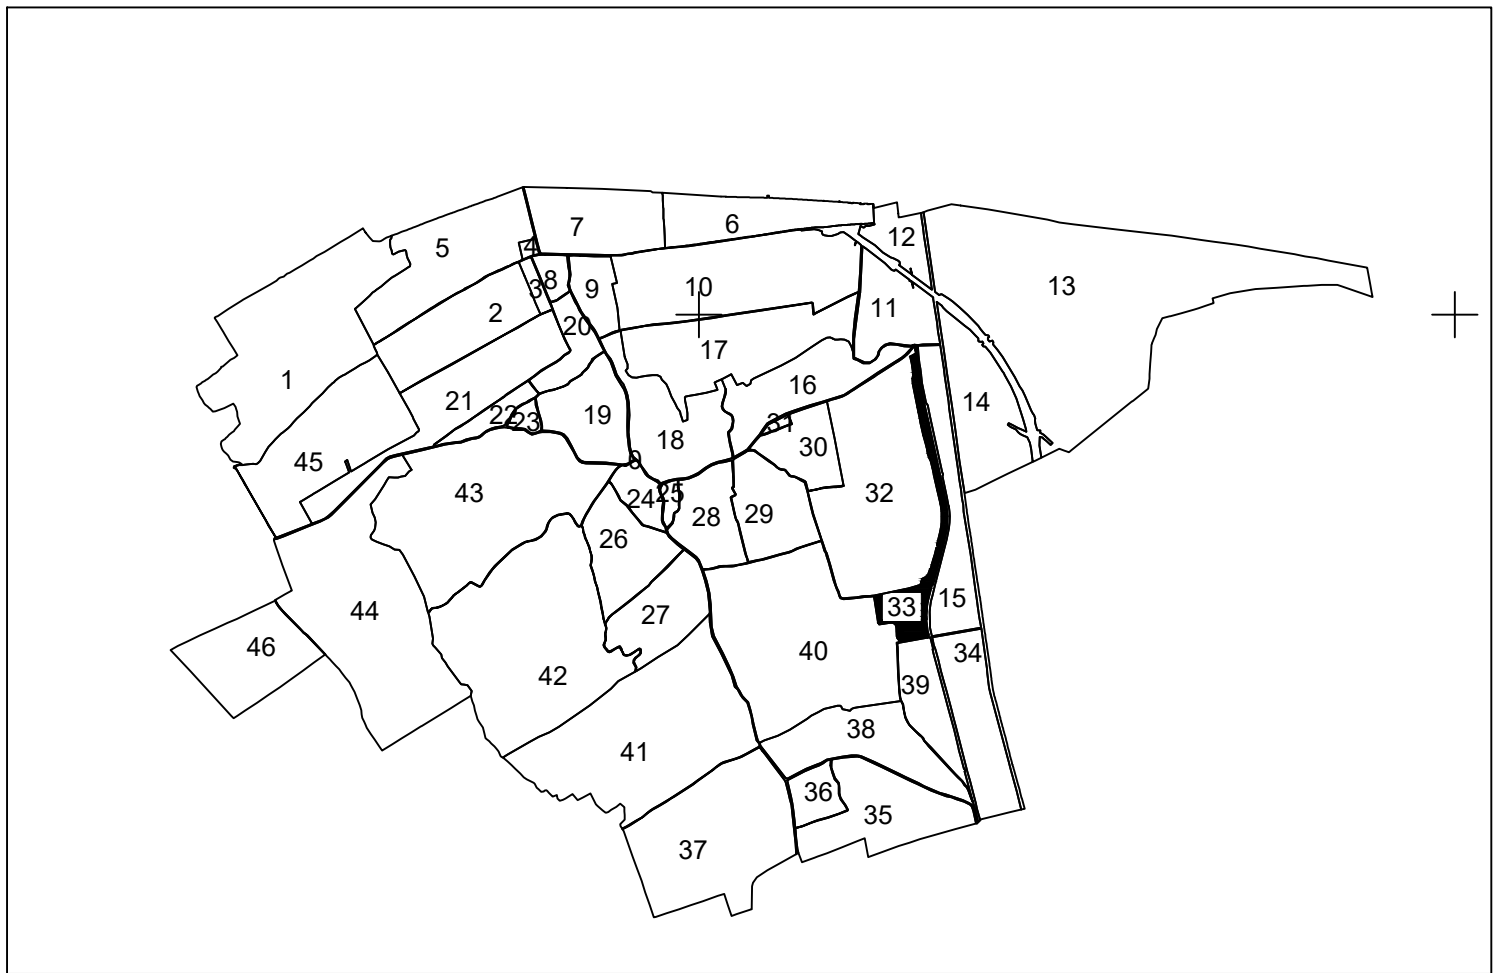

Executant: SC TOTAL BUSINESS LAND SRL
Data: 11.01.2024

UAT BEREȘTI-BISTRIȚA

Brad

Brad

Brad

Brad

33

31