


PLAN CADASTRAL  
UAT: Berești-Bistrița, județul: BACĂU, Sect. cad. 8  
Scara 1:2000  
Sistem de proiecție: stereografic 1970  
Spre Publicare

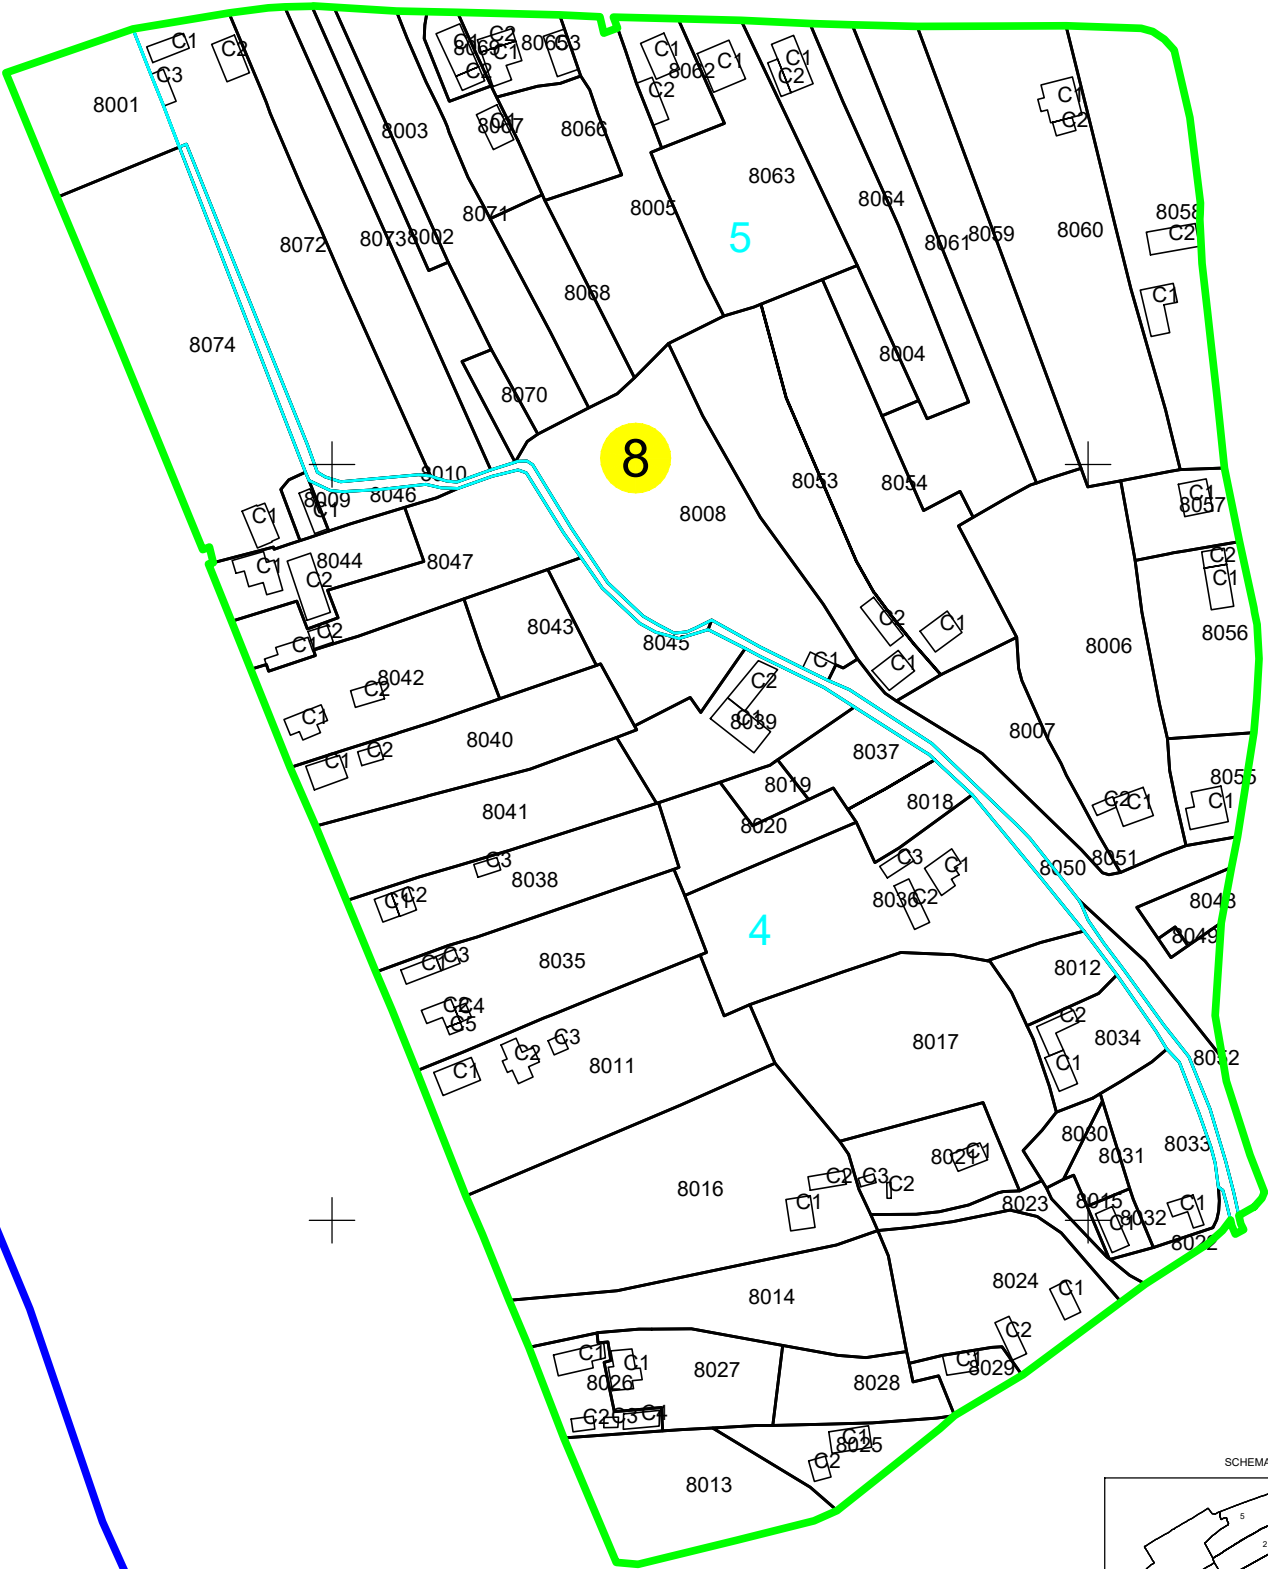


UAT BEREȘTI-BISTRIȚA



Climești

| LEGENDA            |     |
|--------------------|-----|
| Numar Sector       | 1   |
| Cod constructie    | C1  |
| ID imobil          | 15  |
| Limita sector      |     |
| Limita imobil      |     |
| Limita UAT         |     |
| Limita intravilan  |     |
| Limita tarla       |     |
| Numar tarla        | 101 |
| Limita constructie |     |

SCHEMA DE DISPUNERE A SECTOARELOR CADASTRALE

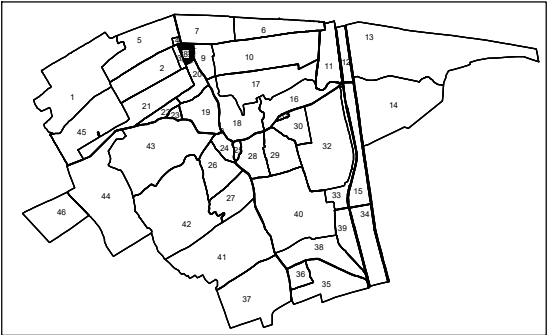

Executant: SC TOTAL BUSINESS LAND SRL  
Data: 07.02.2025