

538400

538400

538200

538200

538000

538000

537800

537800

537600

537600

537400

537400


# PLAN CADASTRAL

## UAT: Helegiu, judetul: BACAU, Sect. cad. 81, plansa 1

Scara 1:2000

Sistem de proiectie: stereografic 1970

Spre Publicare

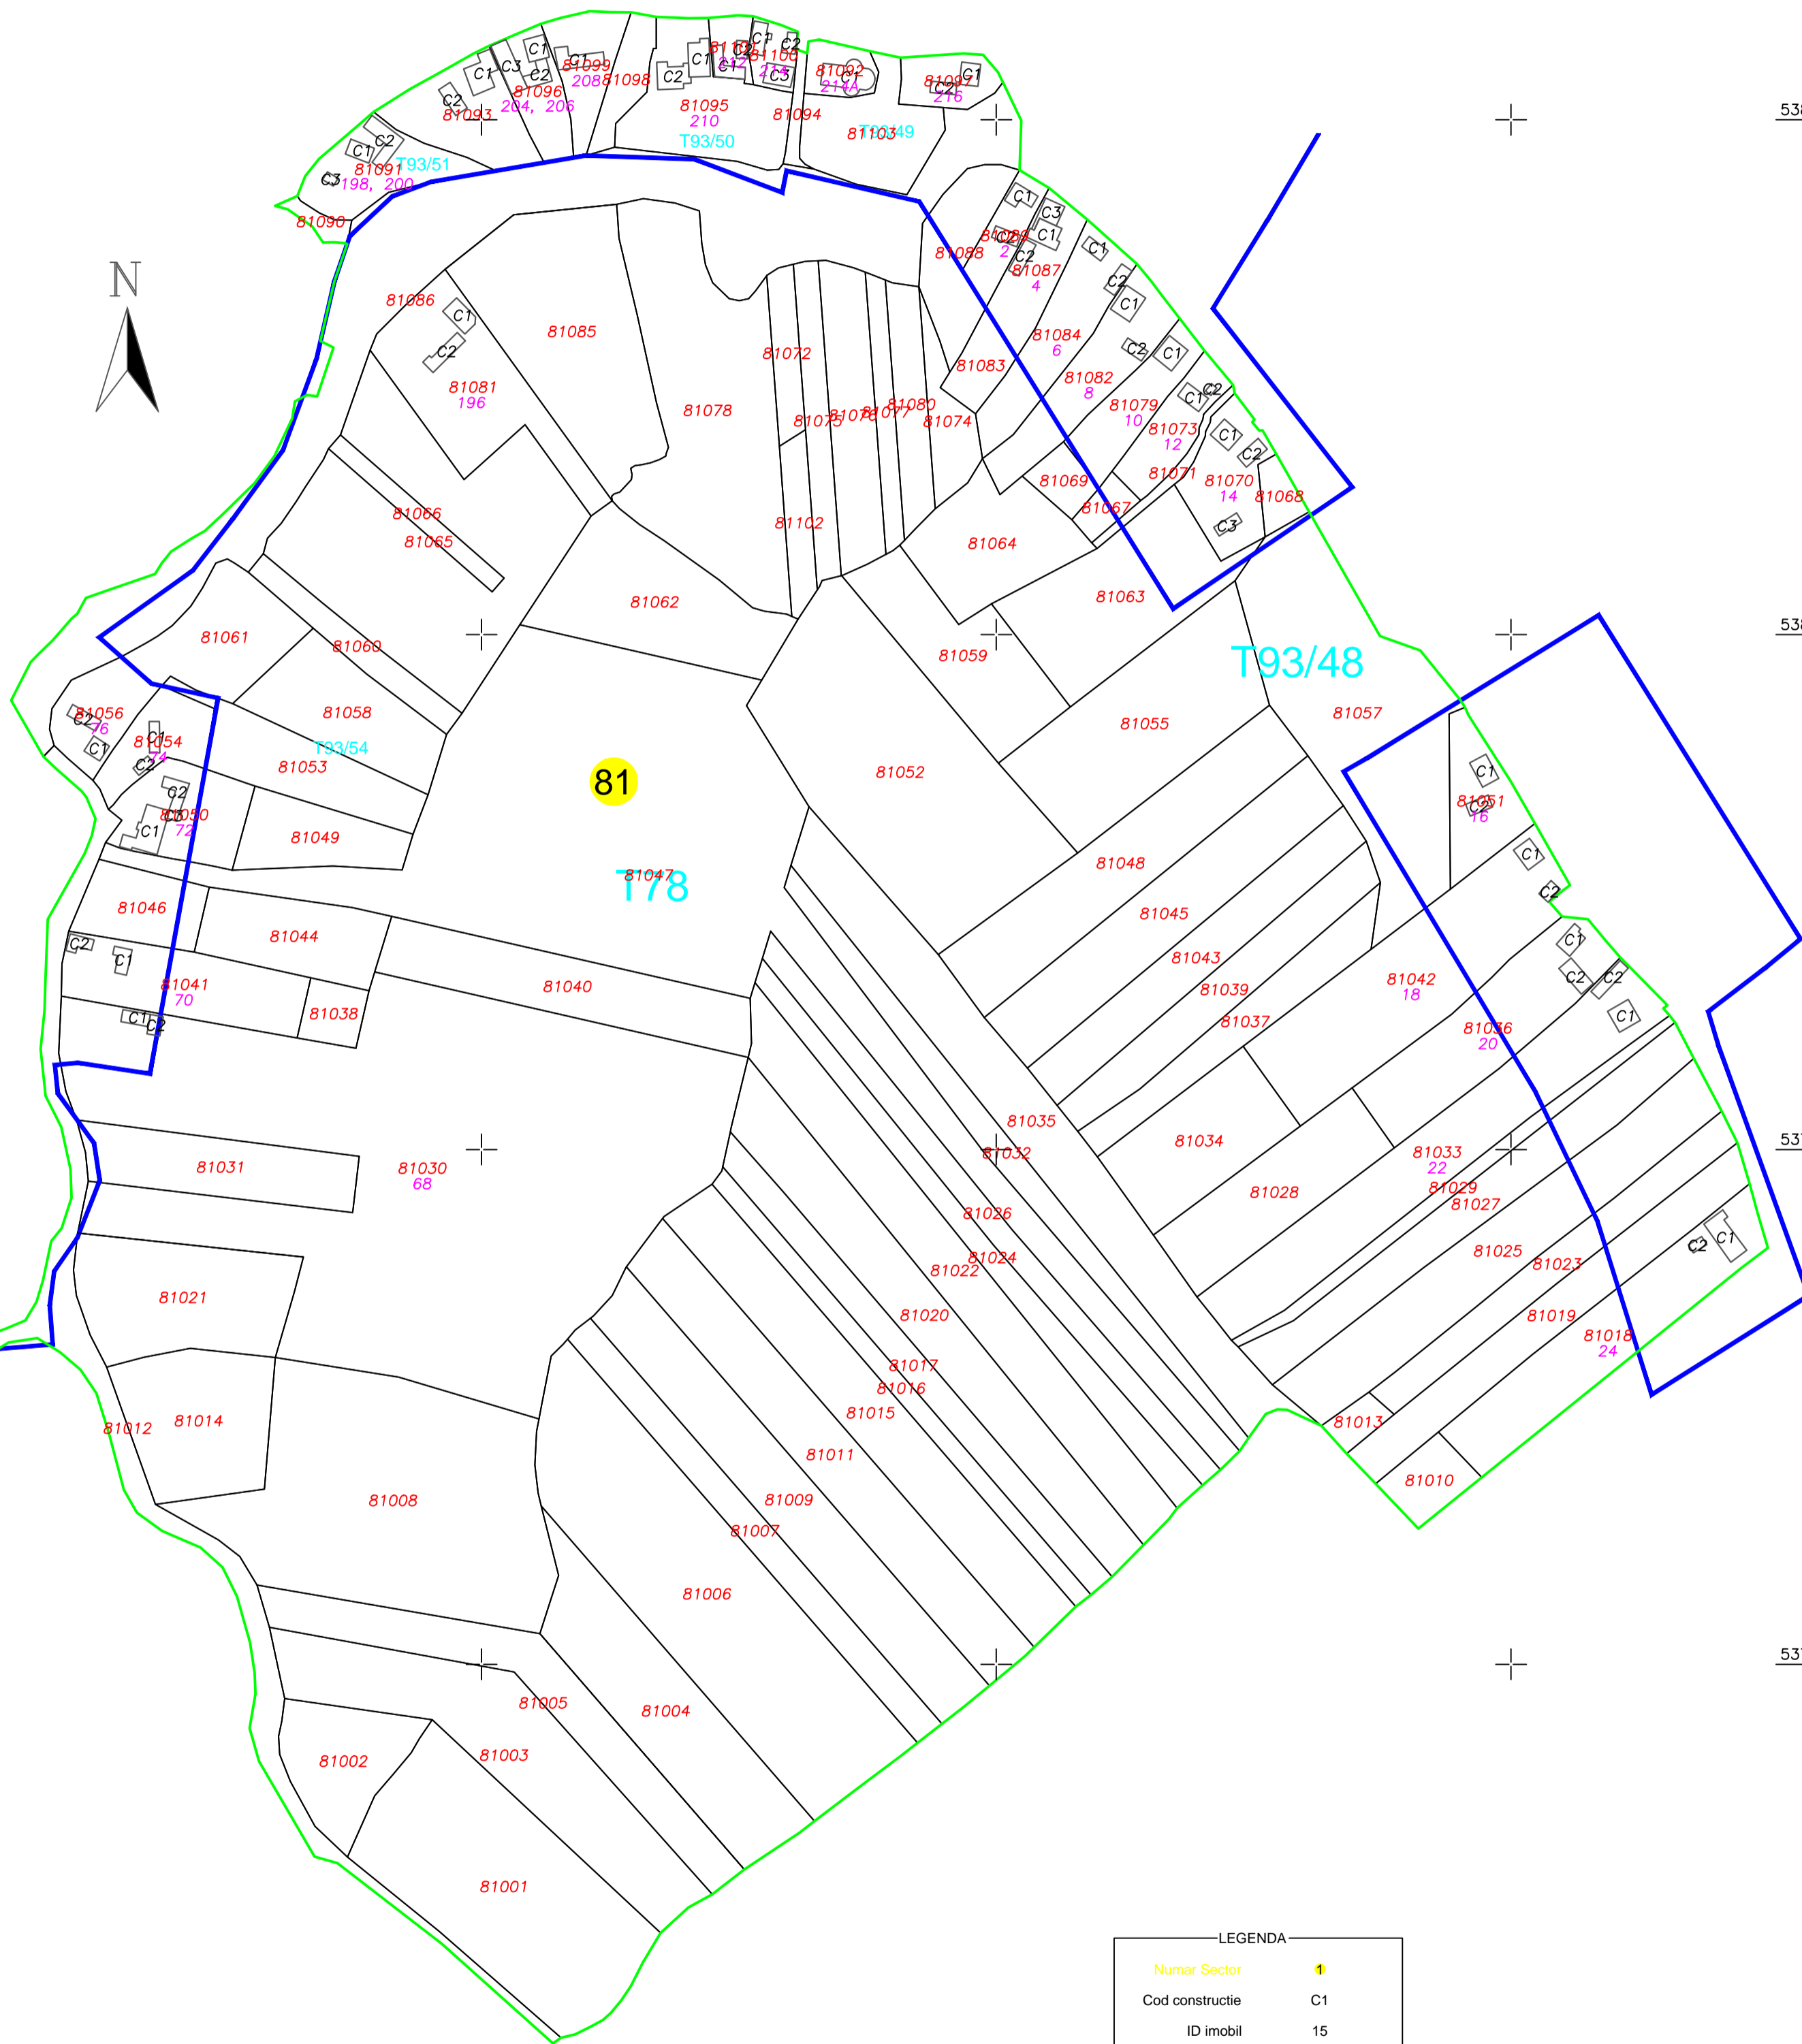

LEGENDA	
Numar Sector	81
Cod constructie	C1
ID imobil	15
Limita sector	(Green line)
Limita imobil	(Black line)
Hidrografie	(Blue line)
Limita UAT	(Red line)
Limita intravilan	(Blue line)
Limita tarla	(Cyan line)
Numar tarla	101
Numar postal	37B
Limita constructie	(Black line)
Denumire UAT	Helegiu
Denumire intravilan	intravilan
Toponimie	toponimie

Executant: SC EUROCAD EXPERT SRL  
Data: 19.04.2024

637200

637400

637600

637800