

PLAN CADASTRAL


UAT ROSIORI JUDETUL BACAU

Sectorul cadastral 37- Plansa 1


Scara 1:2000



Sistem de proiectie X, Y STEREO 70

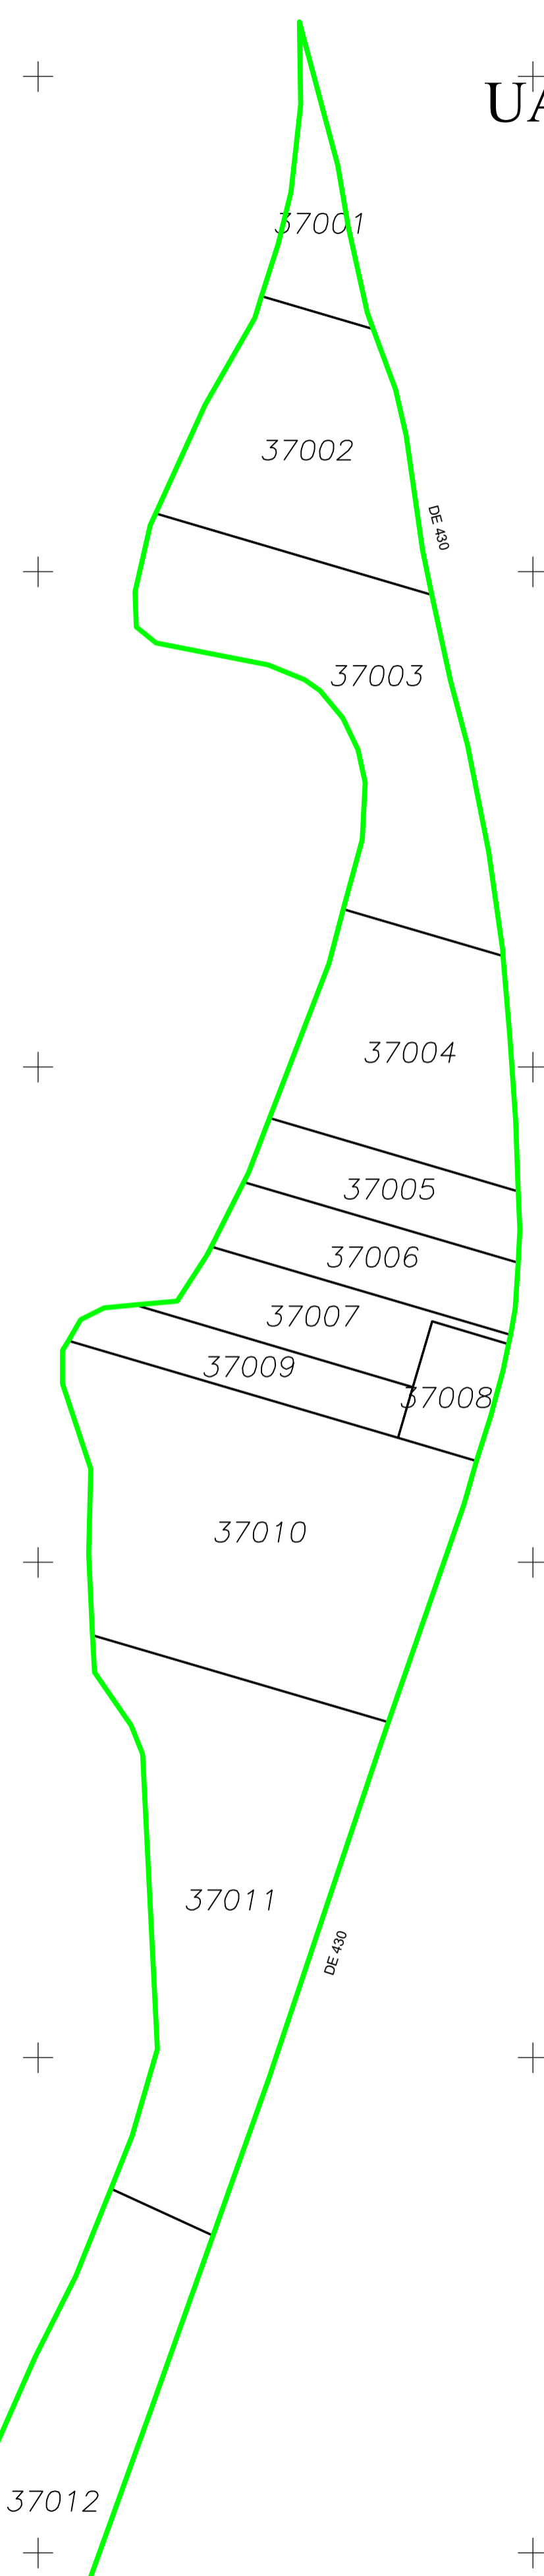

Schema cu dispunerea planselor

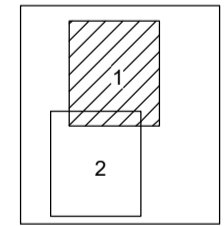

Legenda :

Numarul sectorului :

1

Cadru plansa

Limita de judet

Limita UAT

Limite sectoare cadastrale

Limita intravilan

Limita imobil

Limita constructiilor cu caracter permanent

Hidrografie

Hidrografie

Se racordeaza cu plansa 2

Spre publicare

S.C. GEO POINT EXPERT S.R.L.
Data: 2026


PLAN CADASTRAL

UAT ROSIORI JUDETUL BACAU


Sectorul cadastral 37- Plansa 2

Scara 1:2000


Se racordeaza cu plansa 1

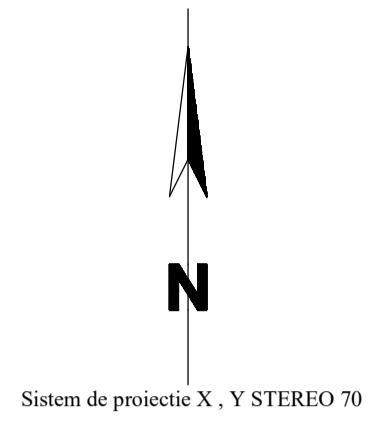

Schema cu dispunerea planselor

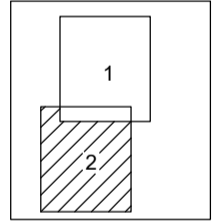

Legenda :	
Numarul sectorului :	1
Cadru plansa	—
Limita de judet	—
Limita UAT	—
Limite sectoare cadastrale	—
Limita intravilan	—
Limita imobil	—
Limita constructiilor cu caracter permanent	—
	<i>Hidrografie</i>

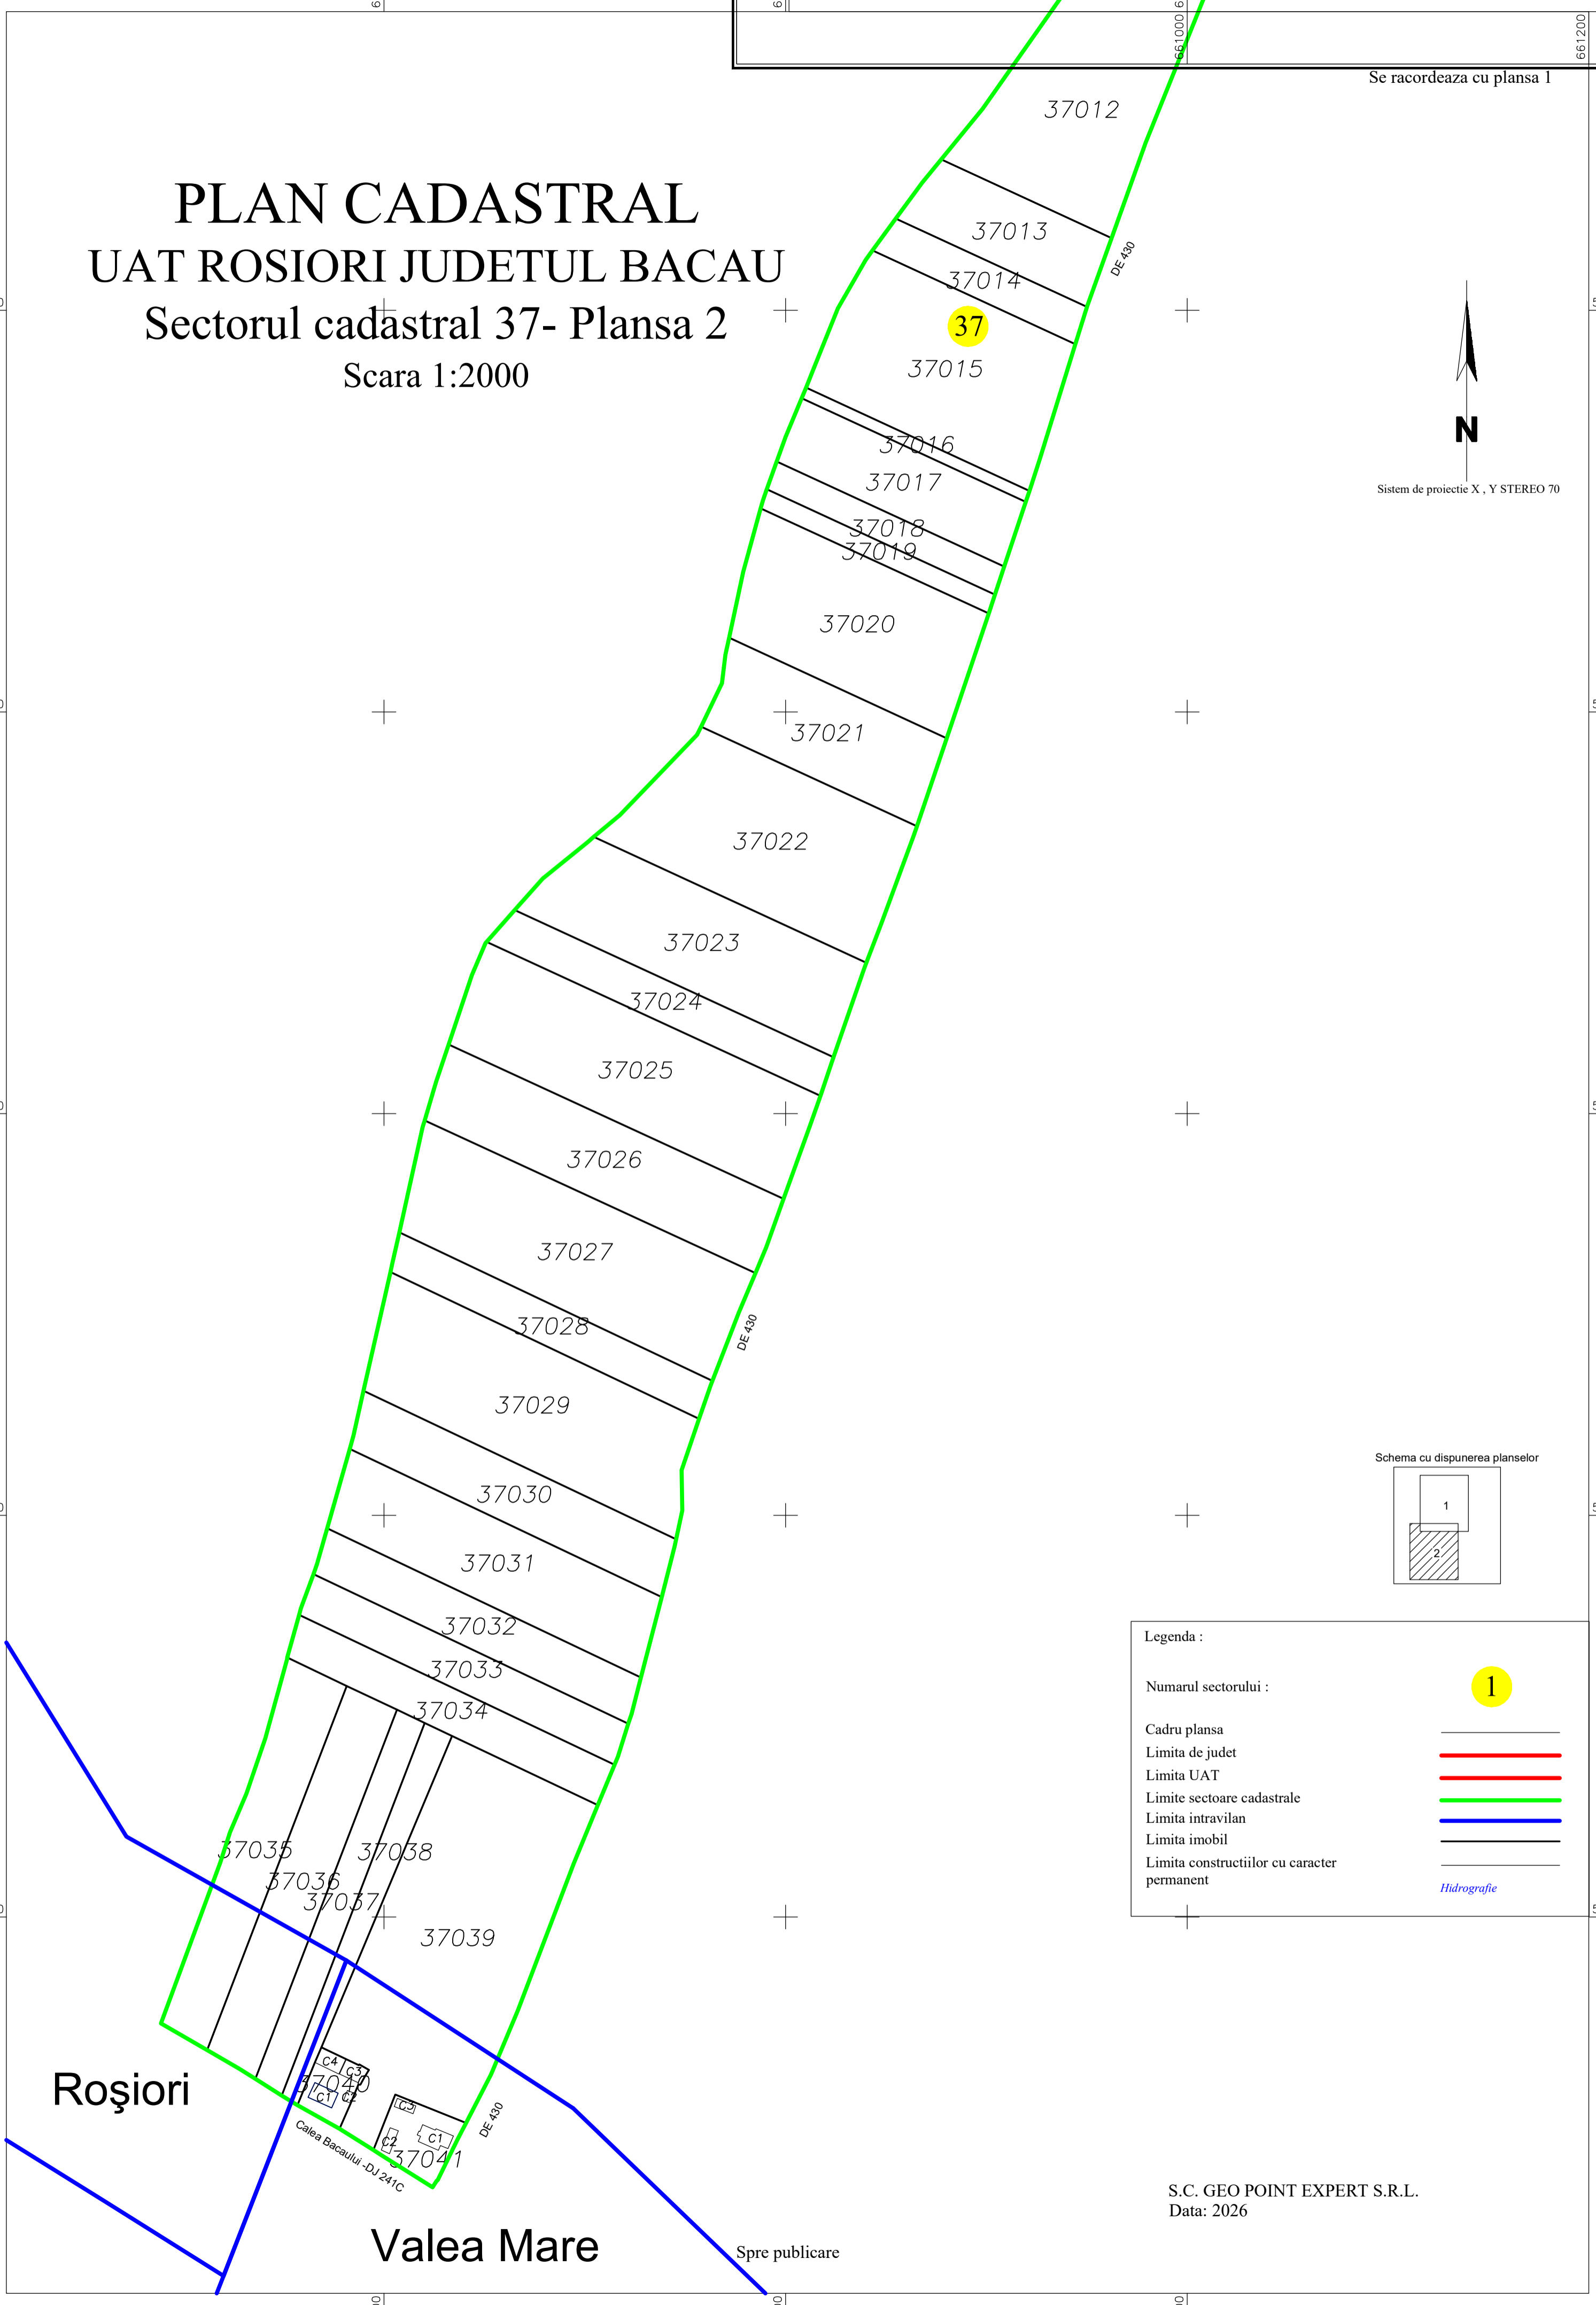

Roșiori

Valea Mare

Spre publicare

S.C. GEO POINT EXPERT S.R.L.
Data: 2026