



PLAN CADASTRAL  
 JUDETUL BISTRITA-NASAUD  
 U.A.T. BISTRITA, LOC. SARATA  
 SECTOR CADASTRAL NR. 659  
 SCARA 1:1000

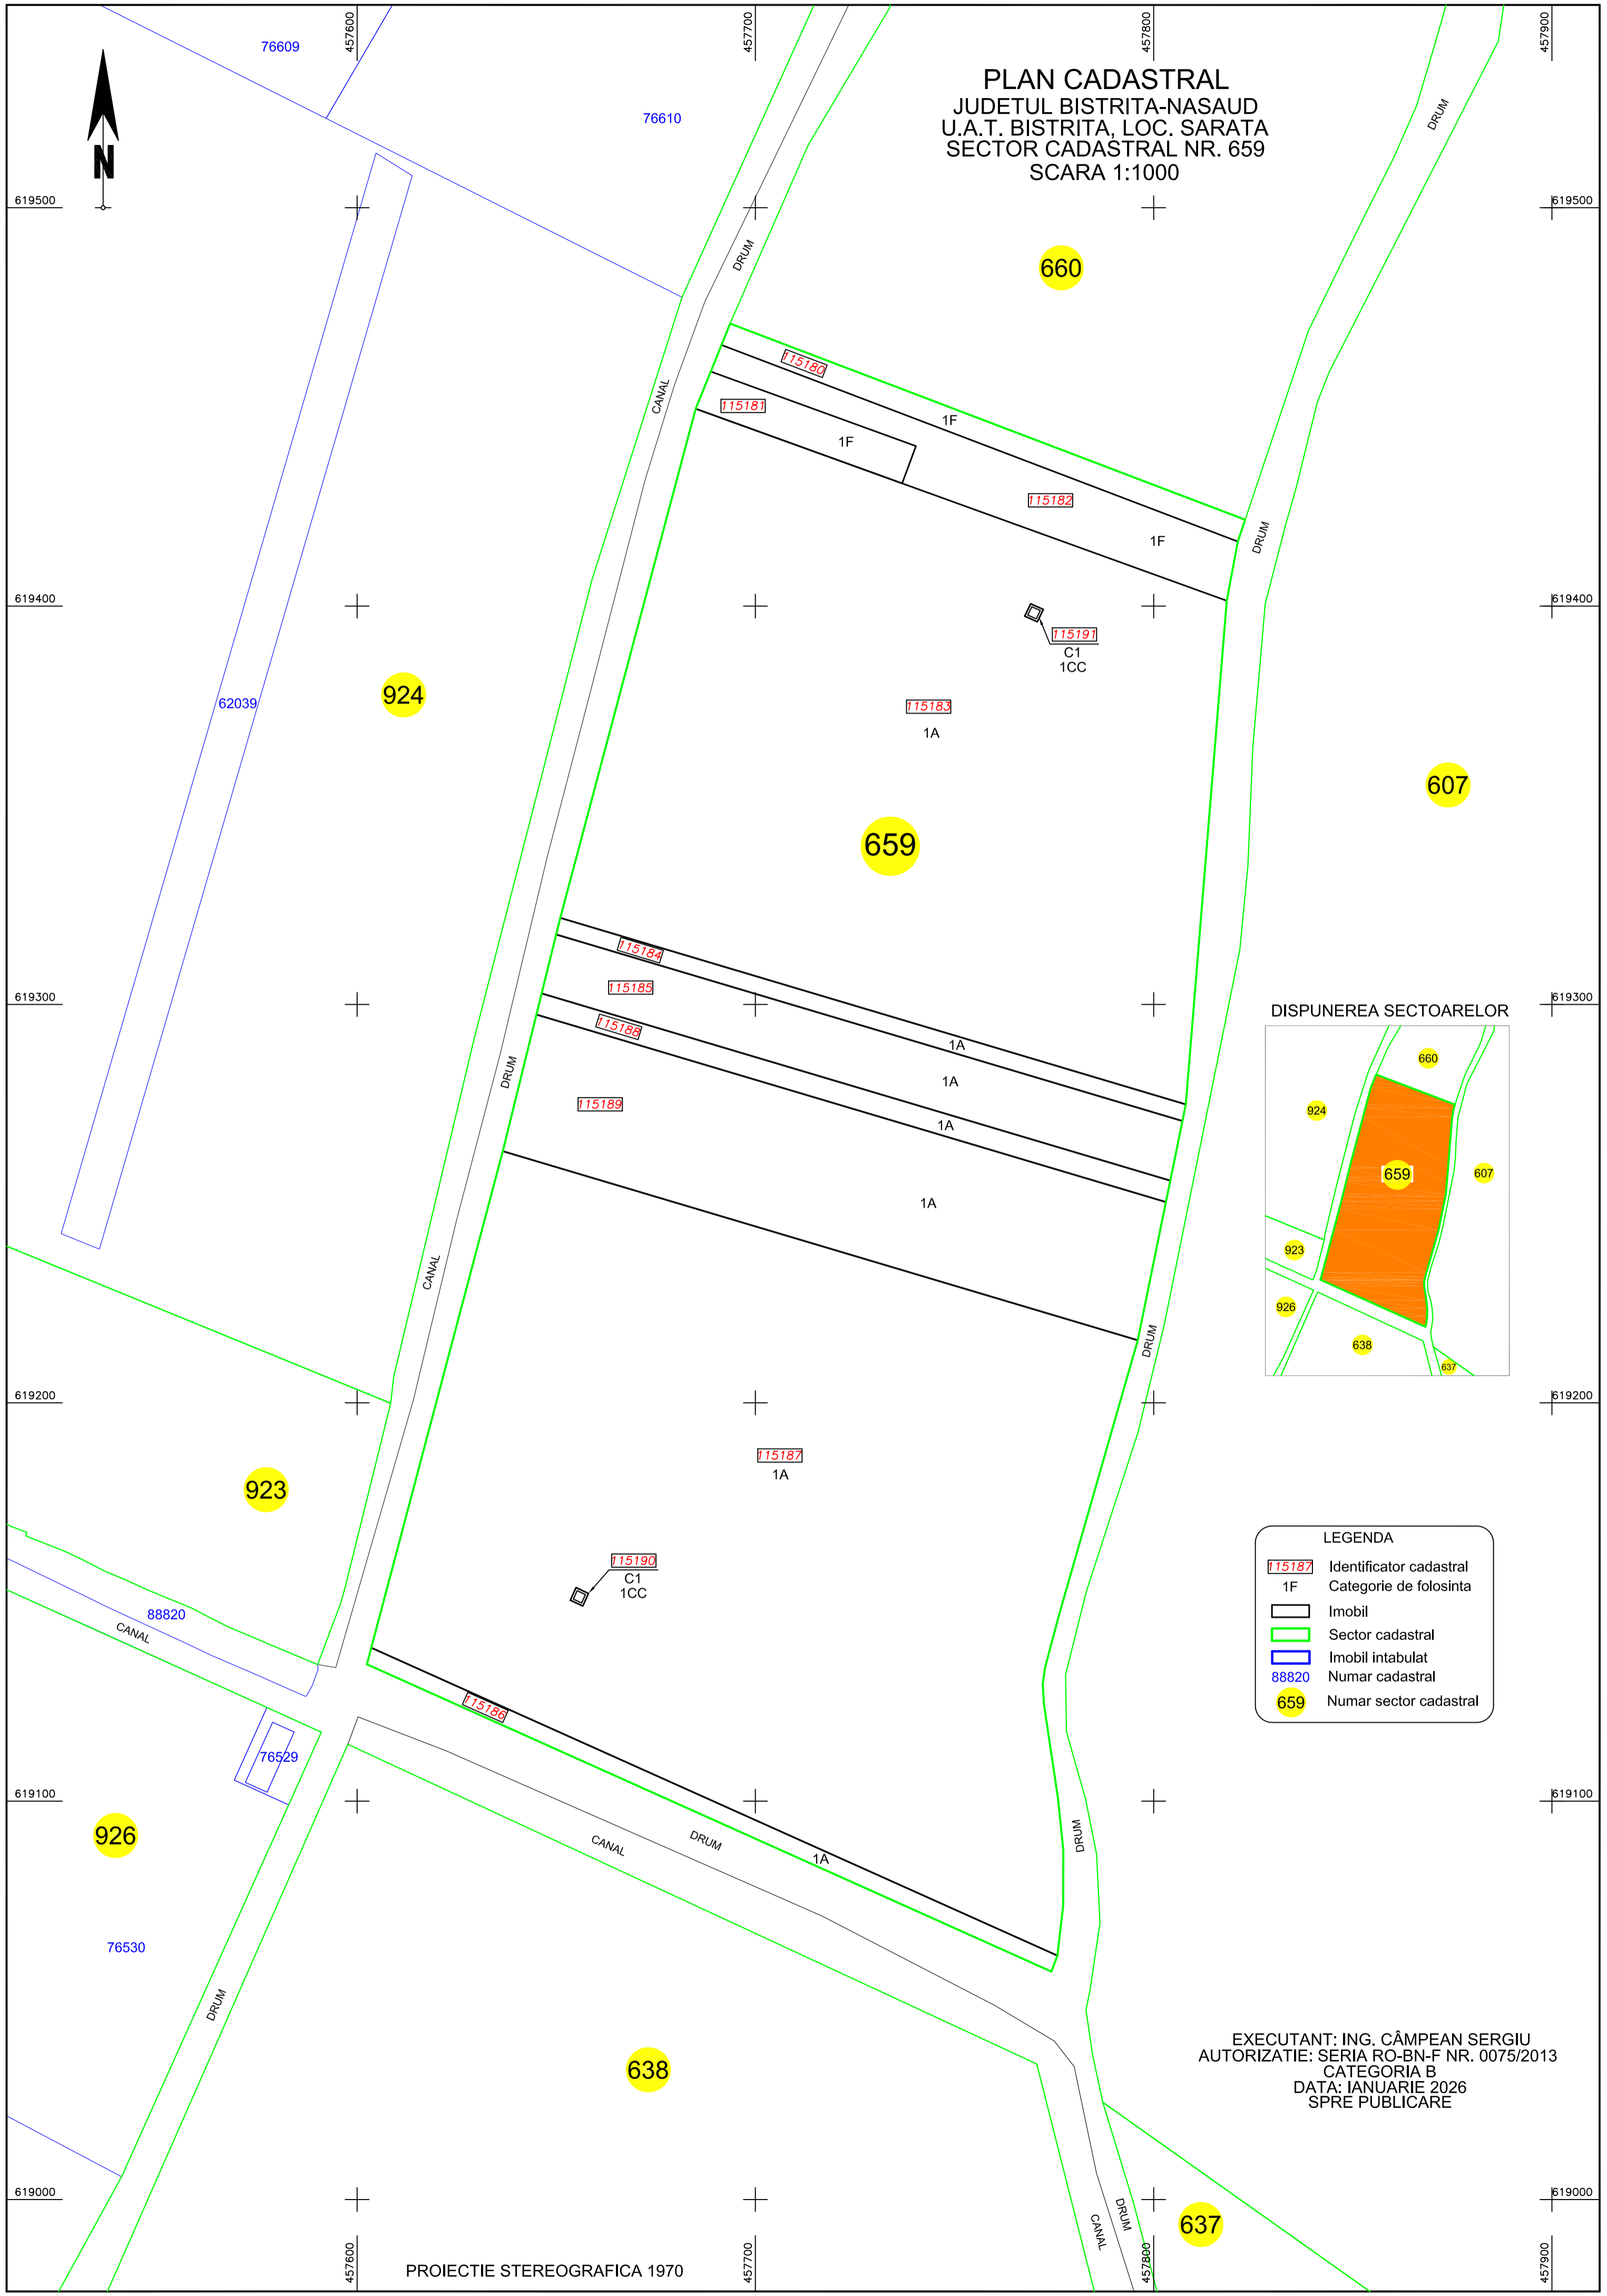

DISPUNEREA SECTOARELOR

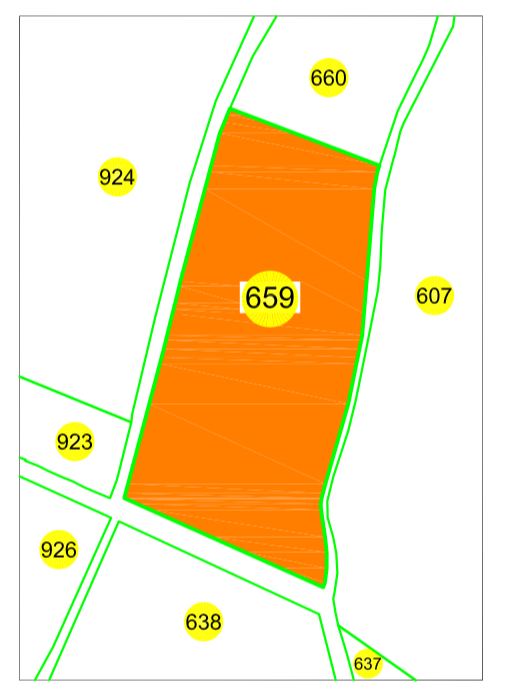

LEGENDA

115187	Identificator cadastral
1F	Categorie de folosinta
[Black outline]	Imobil
[Green outline]	Sector cadastral
[Blue outline]	Imobil intabulat
88820	Numar cadastral
659	Numar sector cadastral

EXECUTANT: ING. CÂMPEAN SERGIU  
 AUTORIZATIE: SERIA RO-BN-F NR. 0075/2013  
 CATEGORIA B  
 DATA: IANUARIE 2026  
 SPRE PUBLICARE