


PLAN CADASTRAL
JUDETUL BISTRITA-NASAUD
U.A.T. BISTRITA, LOC. SARATA
SECTOR CADASTRAL NR. 660
SCARA 1:1000

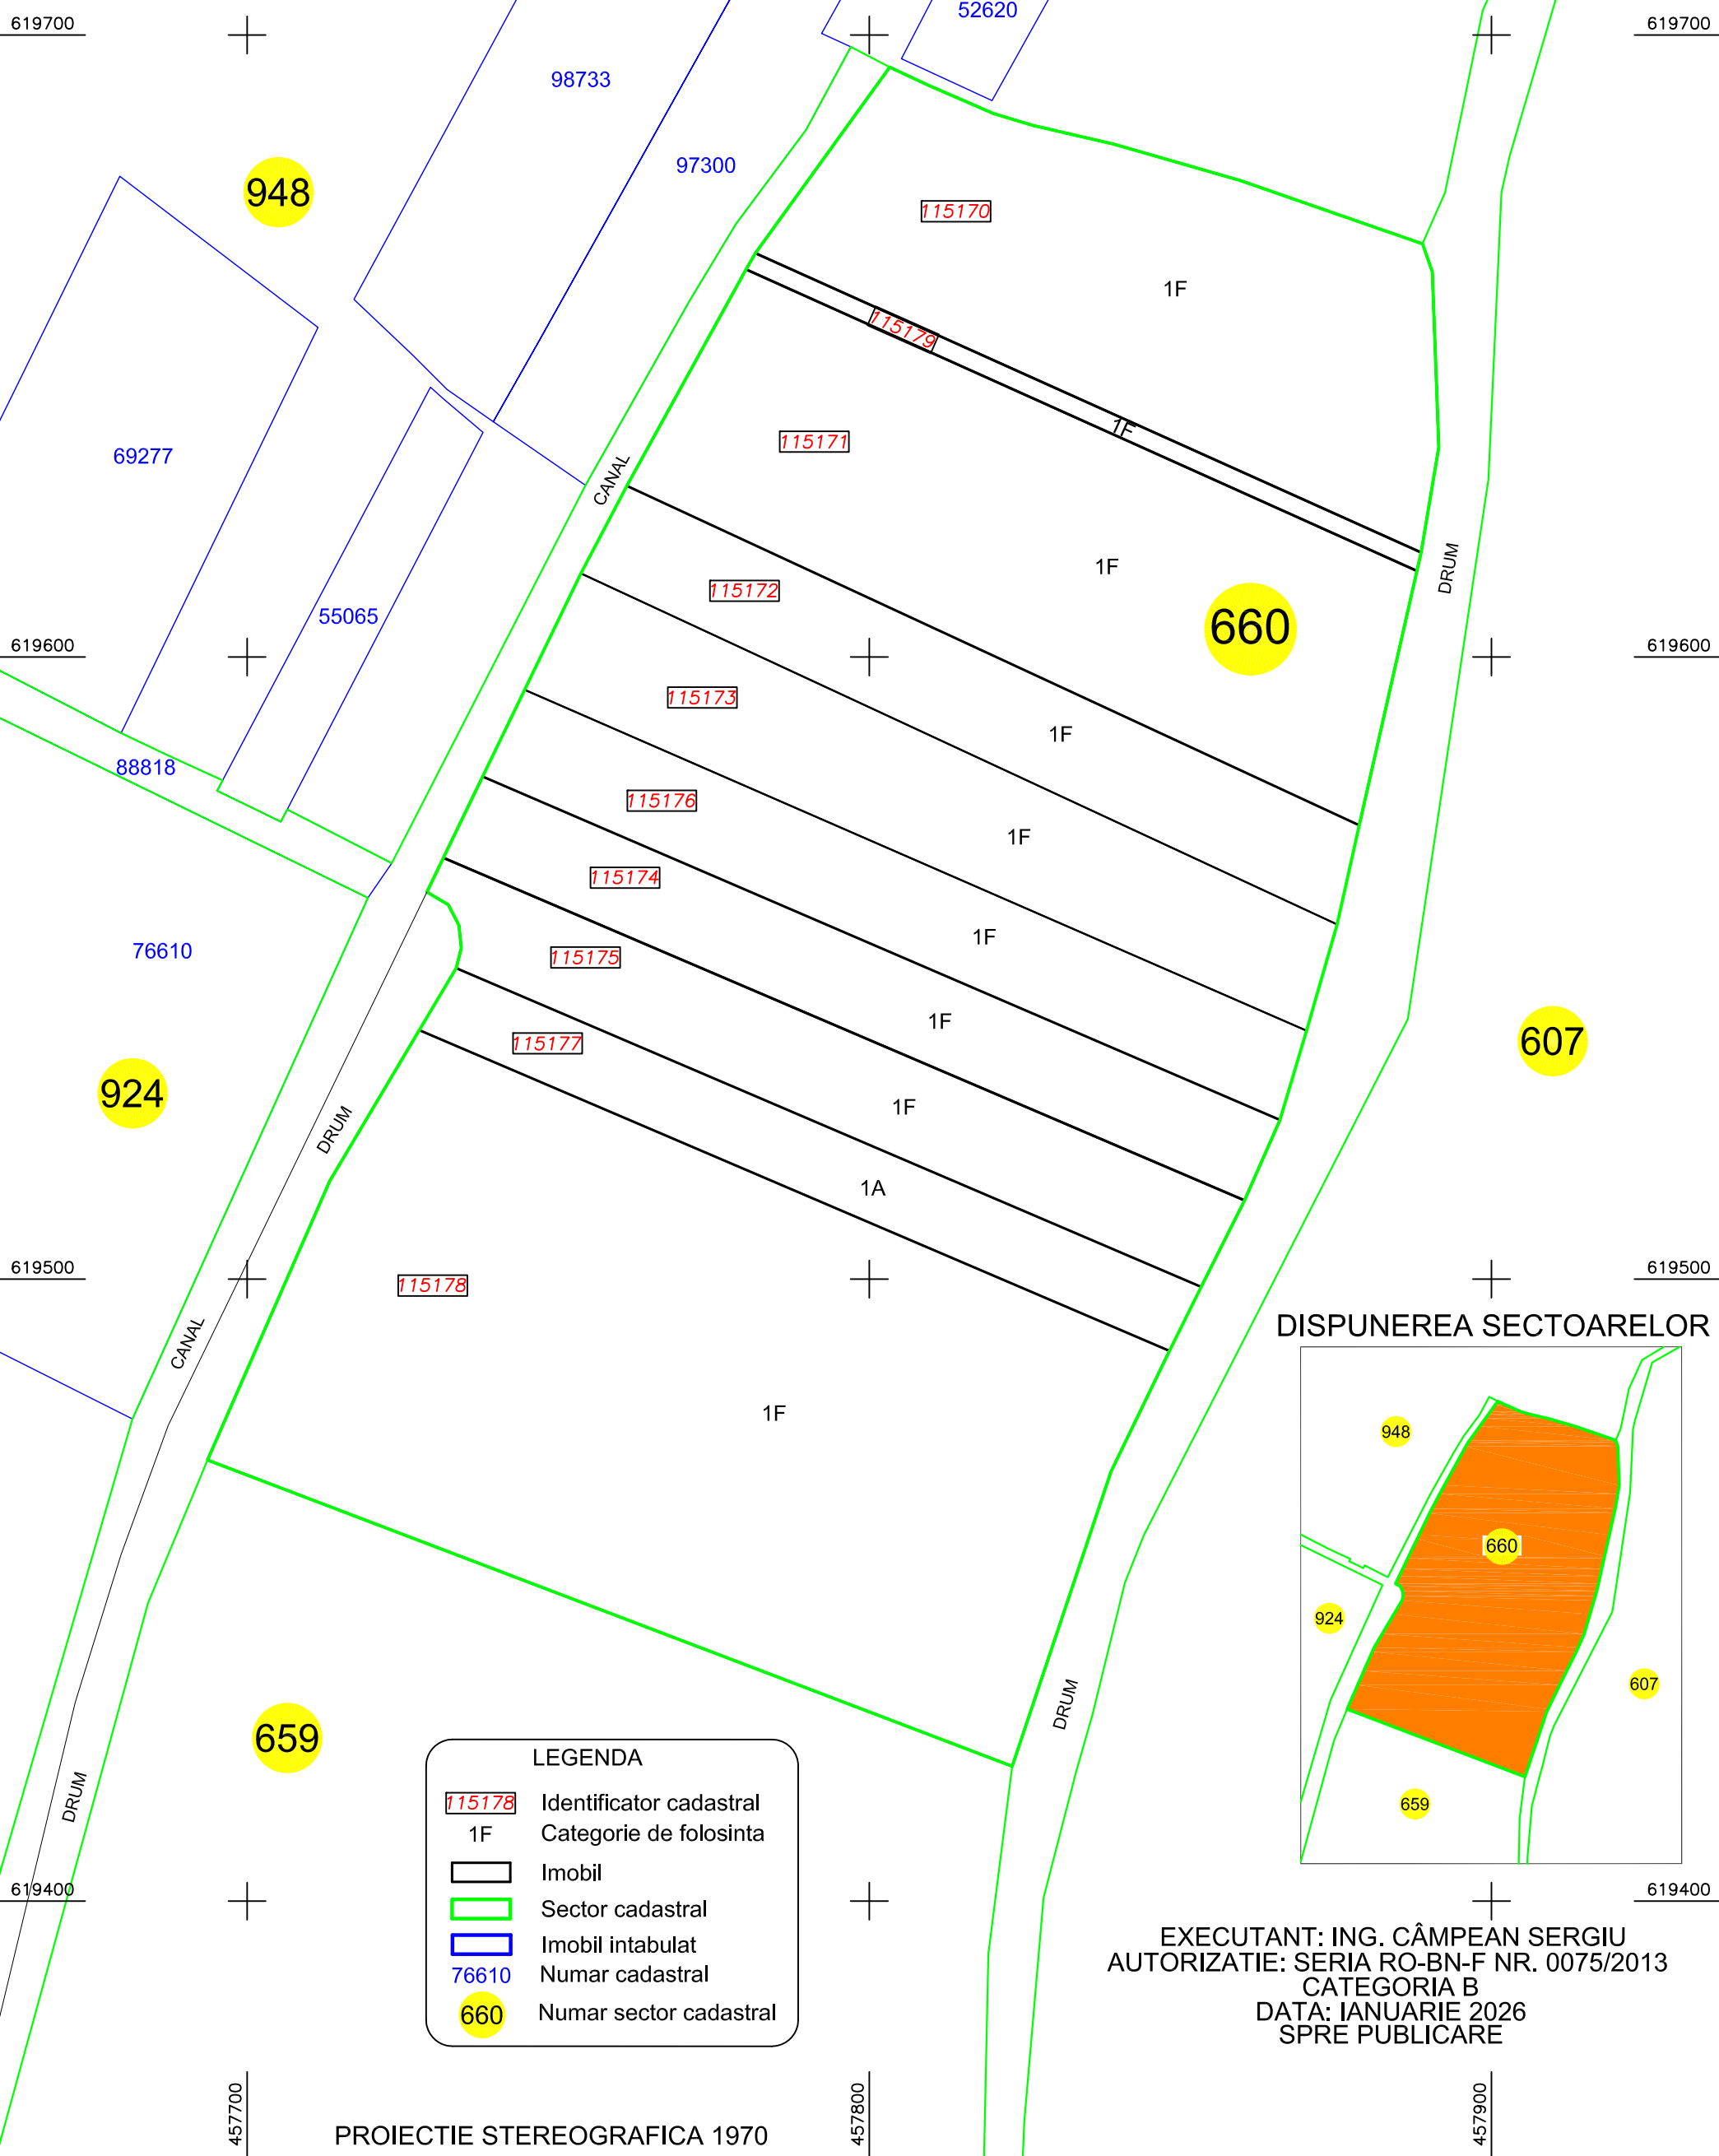

948

948

607


660

924

659

LEGENDA	
115178	Identificator cadastral
1F	Categorie de folosinta
 	Imobil
 	Sector cadastral
 	Imobil intabulat
76610	Numar cadastral
660	Numar sector cadastral

DISPUNEREA SECTOARELOR

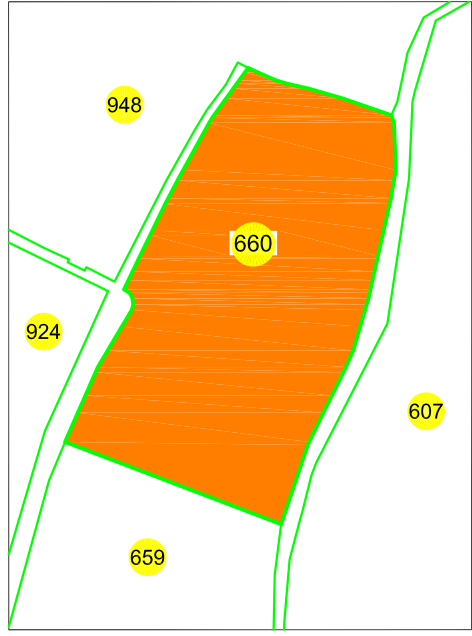

EXECUTANT: ING. CÂMPEAN SERGIU
 AUTORIZATIE: SERIA RO-BN-F NR. 0075/2013
 CATEGORIA B
 DATA: IANUARIE 2026
 SPRE PUBLICARE

PROIECTIE STEREOGRAFICA 1970