

PLAN CADASTRAL

UAT GALATII BISTRITEI



JUDETUL BISTRITA - NASAUD

Sectorul Cadastral 143

Sistem de proiectie STEREO 70
 Scara 1:1000
 SPRE PUBLICARE

LEGENDA

Numar Sector	143
Cod constructie	C1
ID imobil	15
Limita sector	
Limita imobil	
Hidrografie	
Limita UAT	
Limita intravilan	
Limita tarla	
Numar tarla	34/2
Numar postal	37B
Limita constructie	

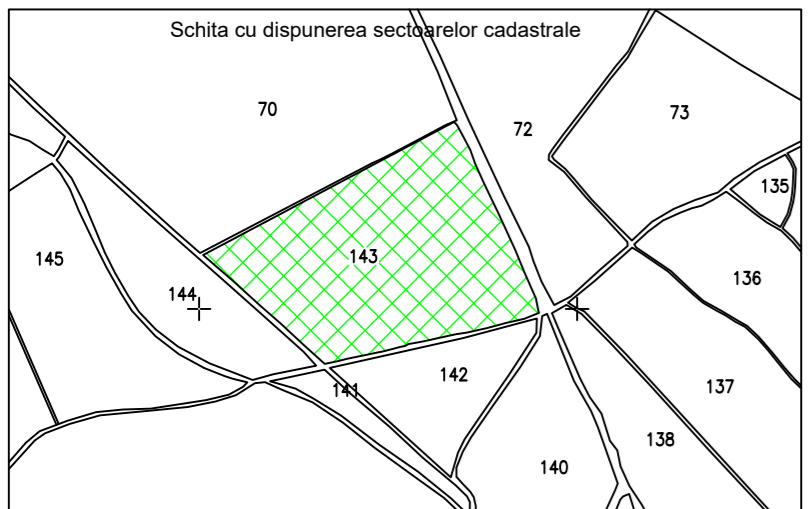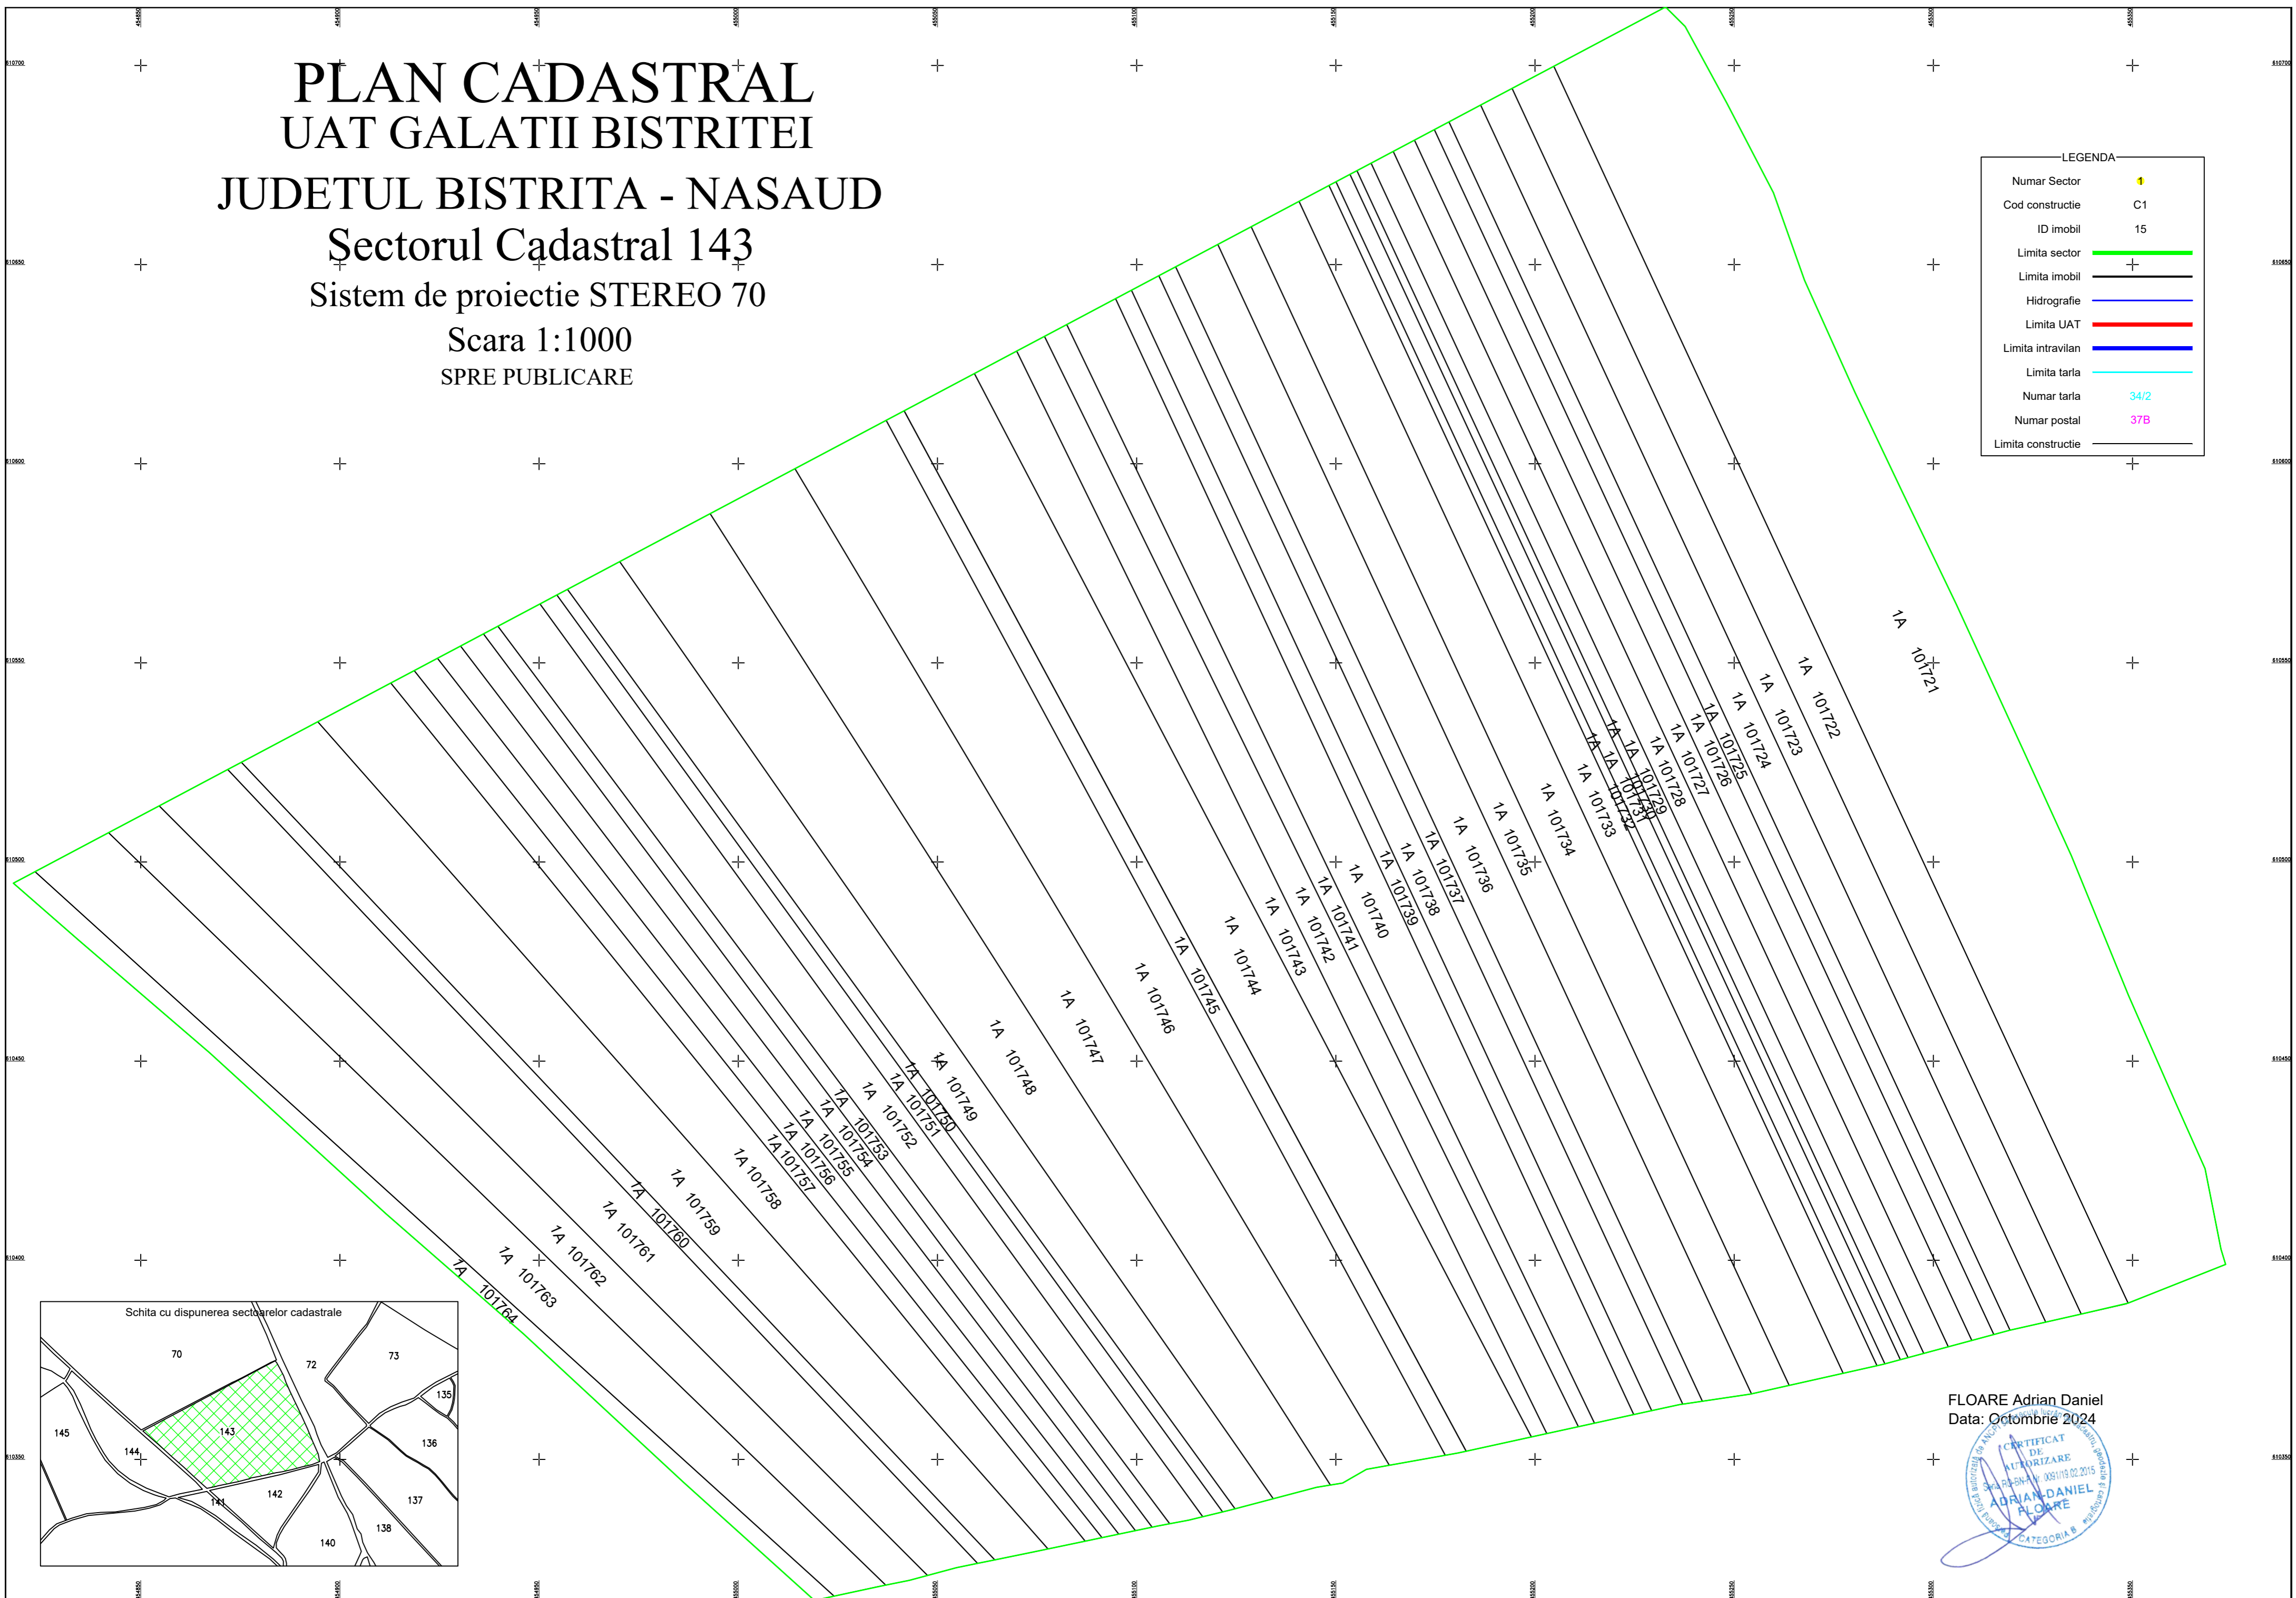

FLOARE Adrian Daniel
 Data: Octombrie 2024

The stamp is a circular official seal. It contains the text "CERTIFICAT DE AUTORIZARE" at the top, "Data: 03.11.2015" in the center, and "ADRIAN DANIEL FLOARE" at the bottom. Below the name, it says "CATEGORIA B". The seal is stamped in blue ink.