


- Legend
- A 101290-identificator
  - A Categorie de folosinta
  - A Numar\_sector\_cadastral
  - Sector cadastral
  - Limita UAT
  - Imobile
  - Parcela
  - Constructie
  - Limita intravilan

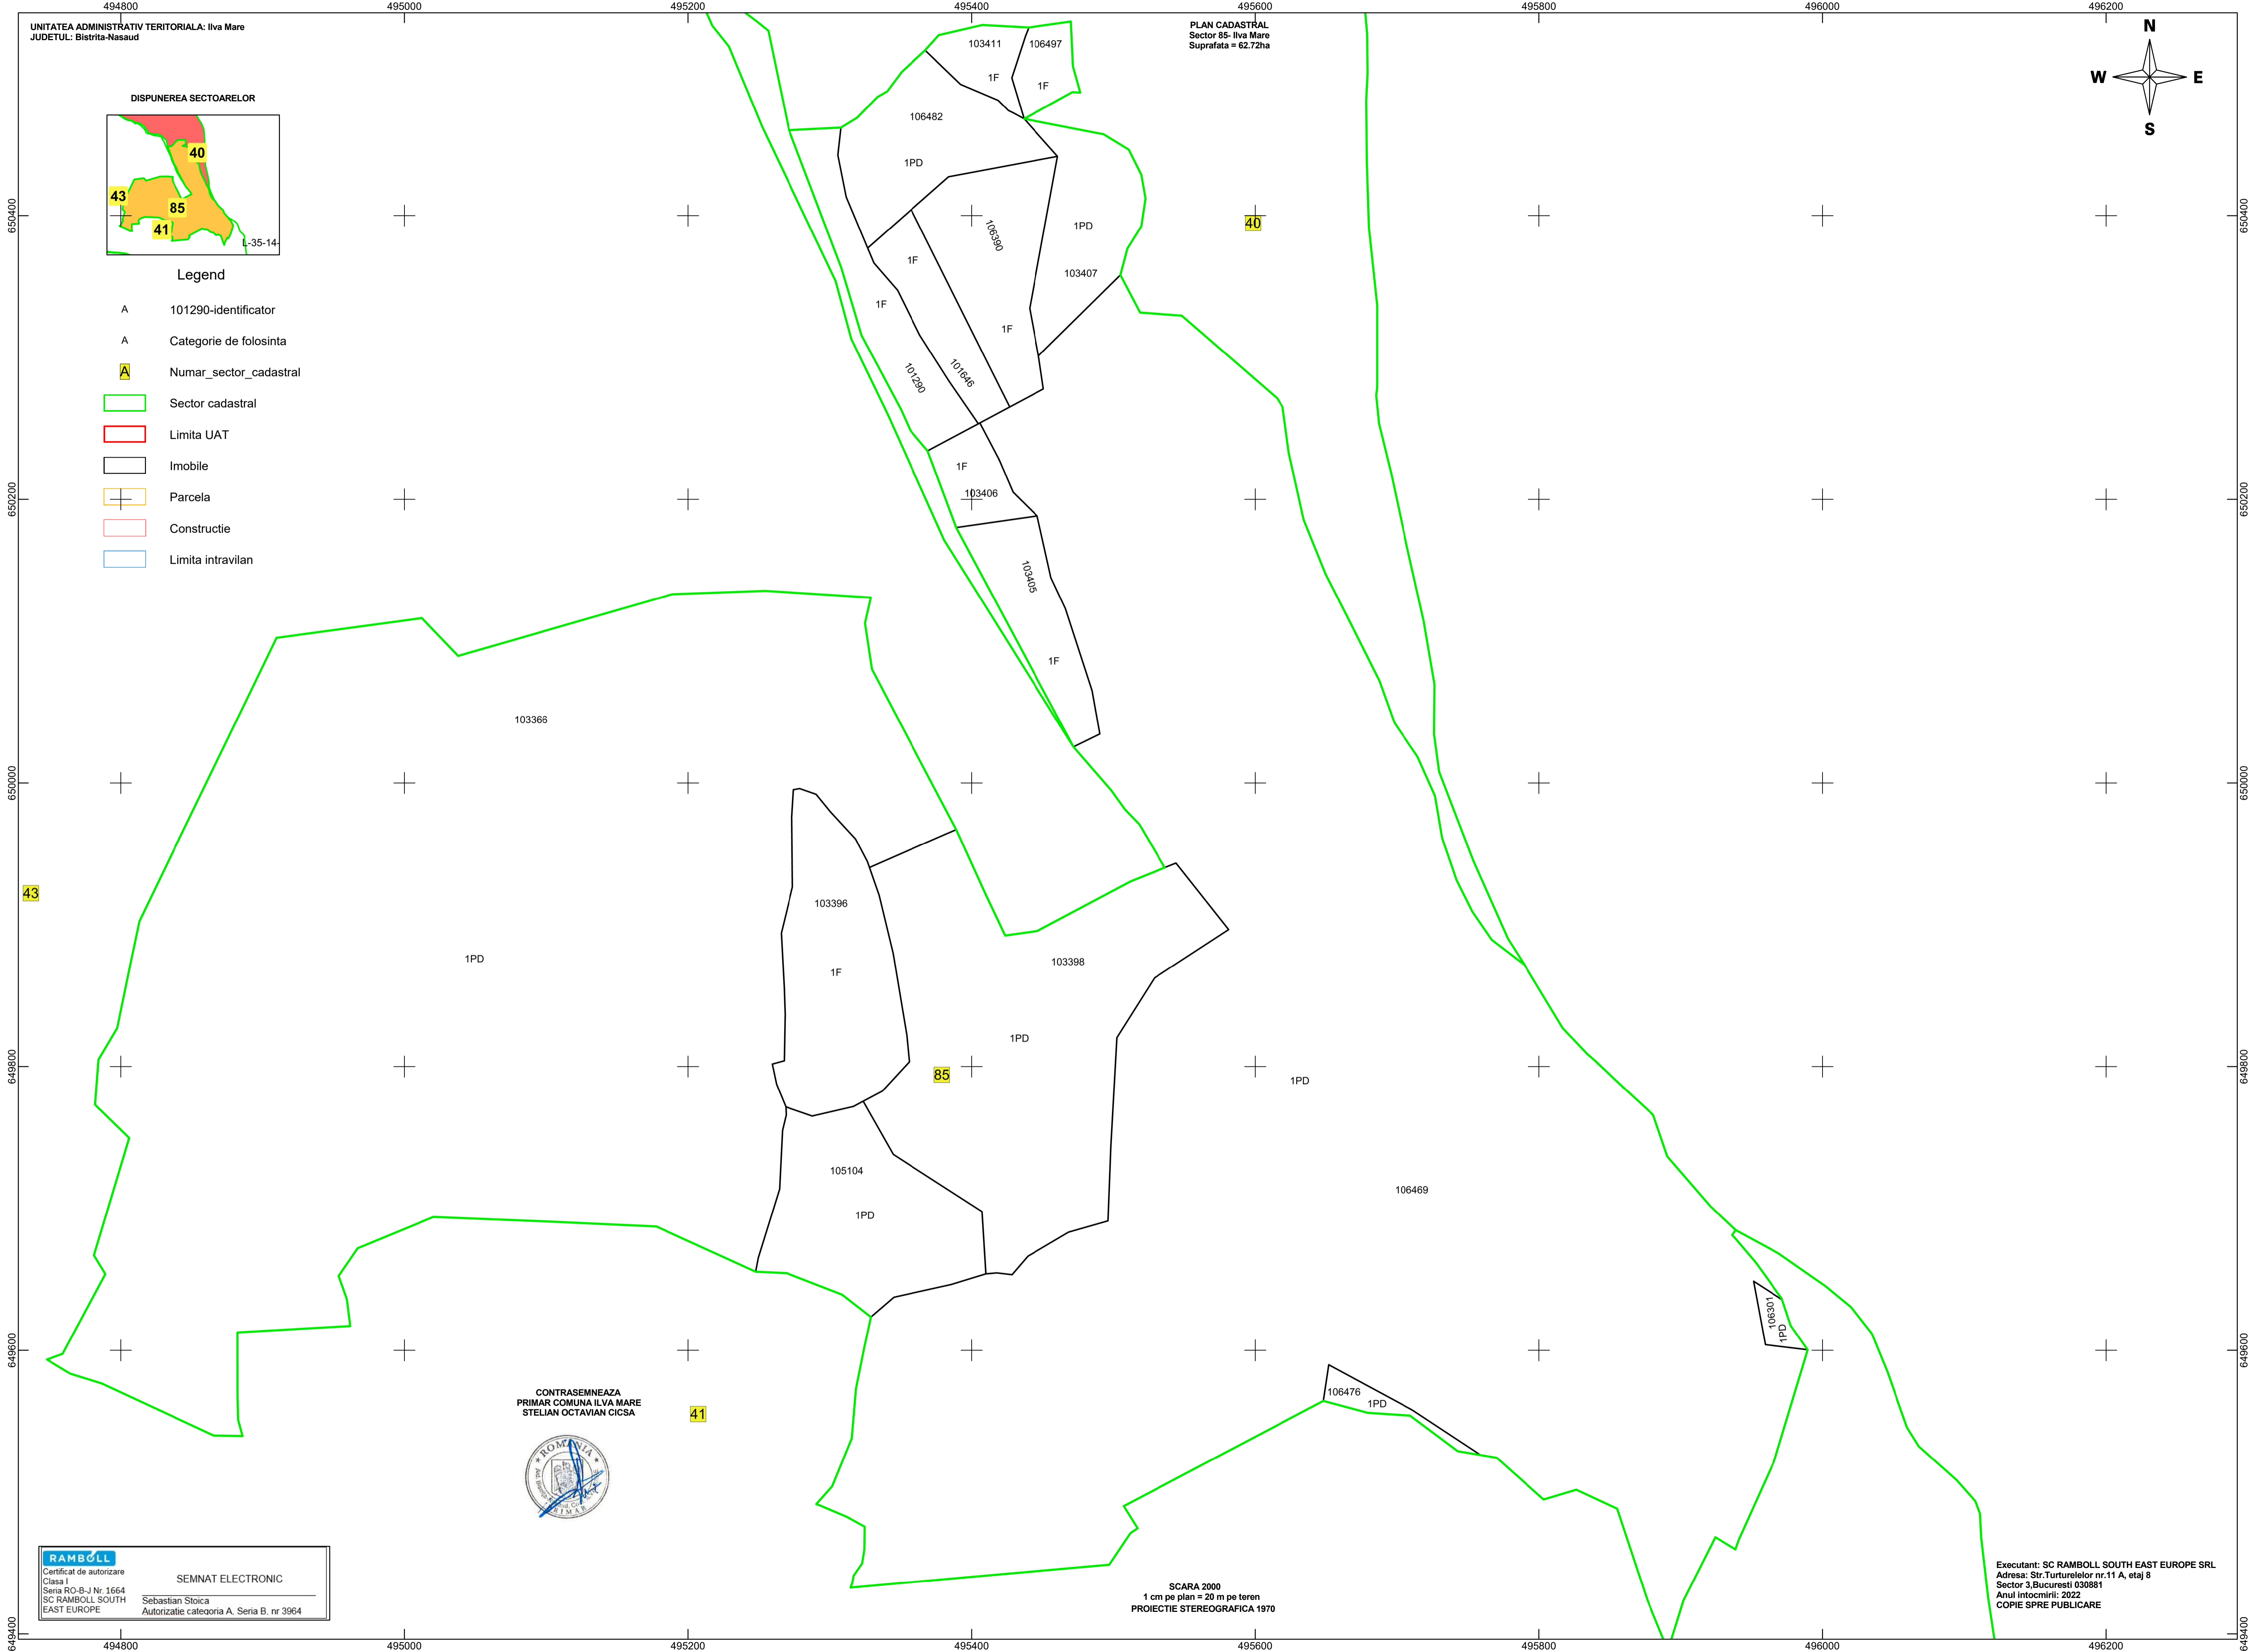

CONTRASEMNEAZA  
PRIMAR COMUNA ILVA MARE  
STELIAN OCTAVIAN CICSA

**RAMBOLL**  
Certificat de autorizare  
Clasa I  
Seria RO-B-J Nr. 1664  
SC RAMBOLL SOUTH  
EAST EUROPE

SEMNAT ELECTRONIC  
Sebastian Stoica  
Autorizatie categoria A, Seria B, nr 3964

SCARA 2000  
1 cm pe plan = 20 m pe teren  
PROIECTIE STEREOGRAFICA 1970

Executant: SC RAMBOLL SOUTH EAST EUROPE SRL  
Adresa: Str. Turturelelor nr.11 A, etaj 8  
Sector 3, Bucuresti 030881  
Anul intocmirii: 2022  
COPIE SPRE PUBLICARE