



PLAN CADASTRAL  
 JUDETUL BISTRITA-NASAUD  
 U.A.T. MONOR  
 SECTOR CADASTRAL NR. 80  
 SCARA 1:1000

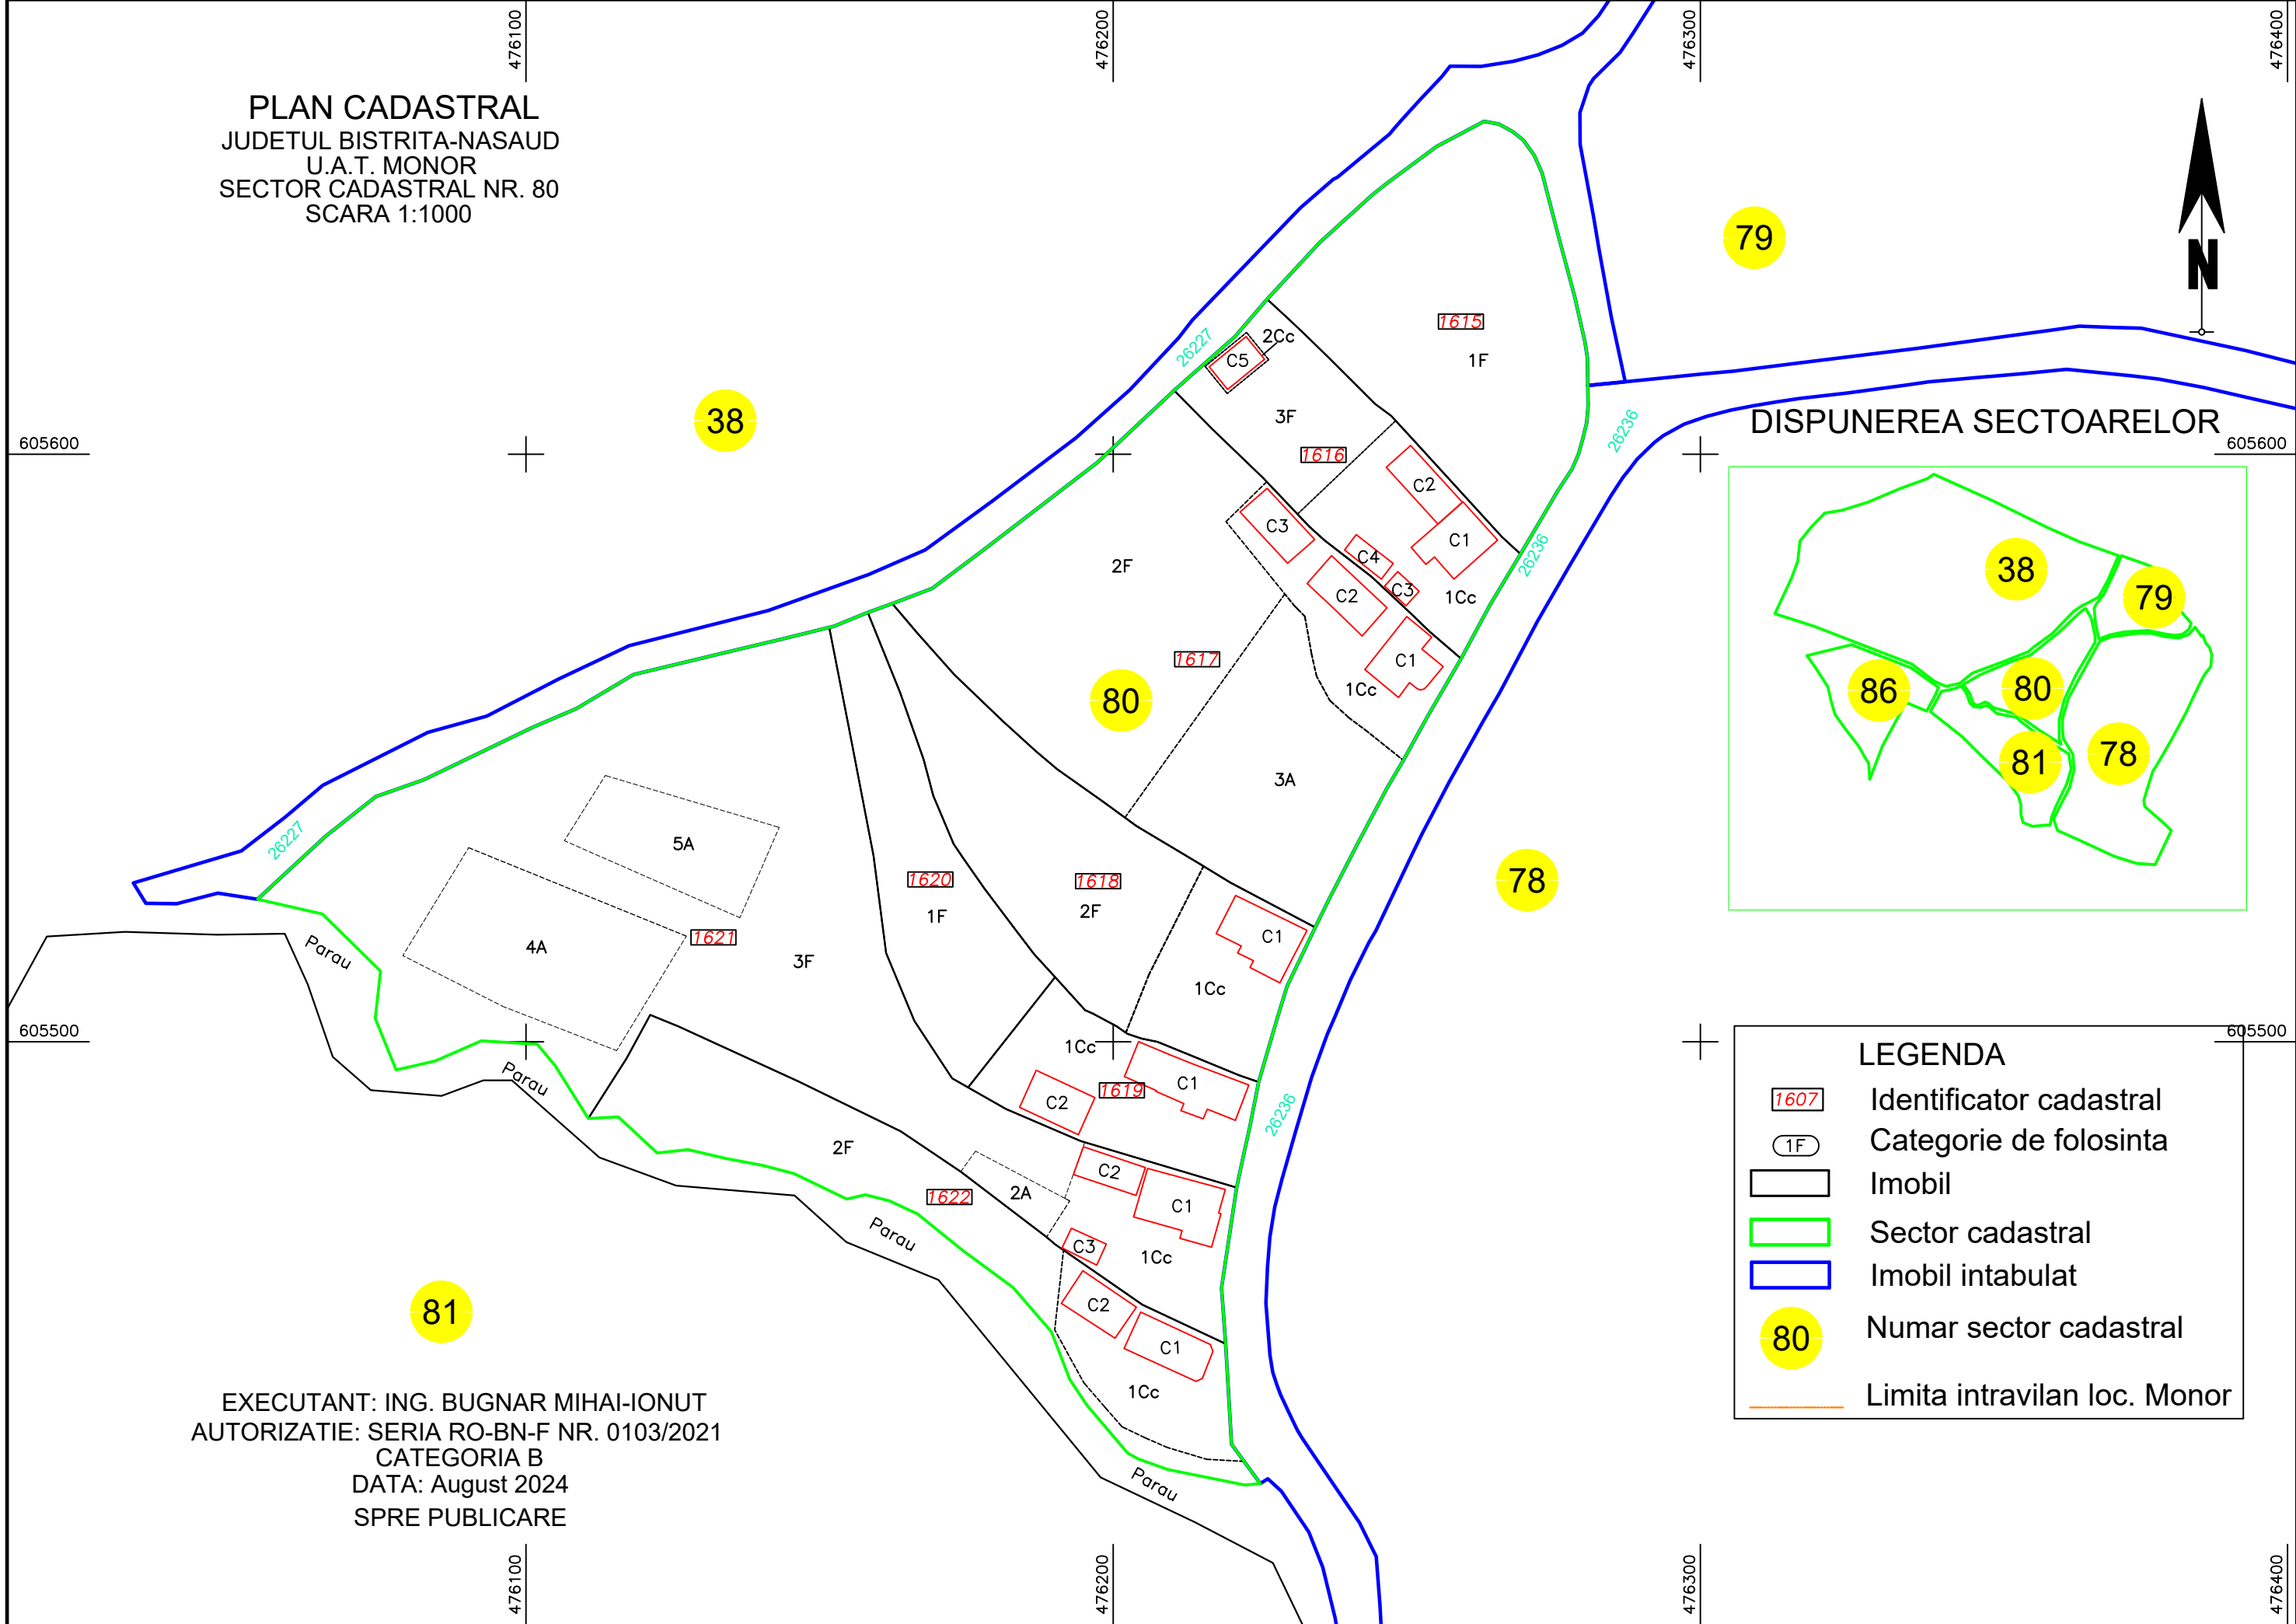

DISPUNEREA SECTOARELOR

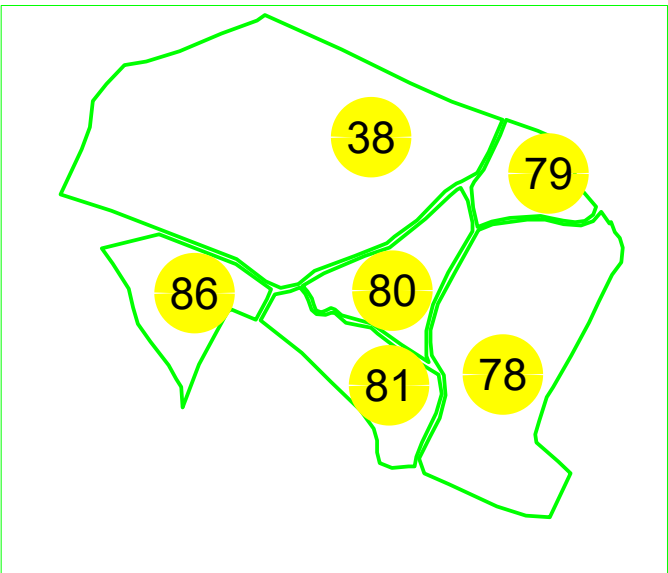

LEGENDA

- 1607 Identificator cadastral
- 1F Categorie de folosinta
- Imobil
- Sector cadastral
- Imobil intabulat
- 80 Numar sector cadastral
- Limita intravilan loc. Monor

EXECUTANT: ING. BUGNAR MIHAI-IONUT  
 AUTORIZATIE: SERIA RO-BN-F NR. 0103/2021  
 CATEGORIA B  
 DATA: August 2024  
 SPRE PUBLICARE

81

38

80

78

79

38

79

86

80

81

78