



PLAN CADASTRAL
 UAT: Nasaud, judetul: BISTRITA NASAUD, Sect. cad. 26
 Scara 1:2000
 Sistem de proiectie: stereografic 1970
 Spre Publicare

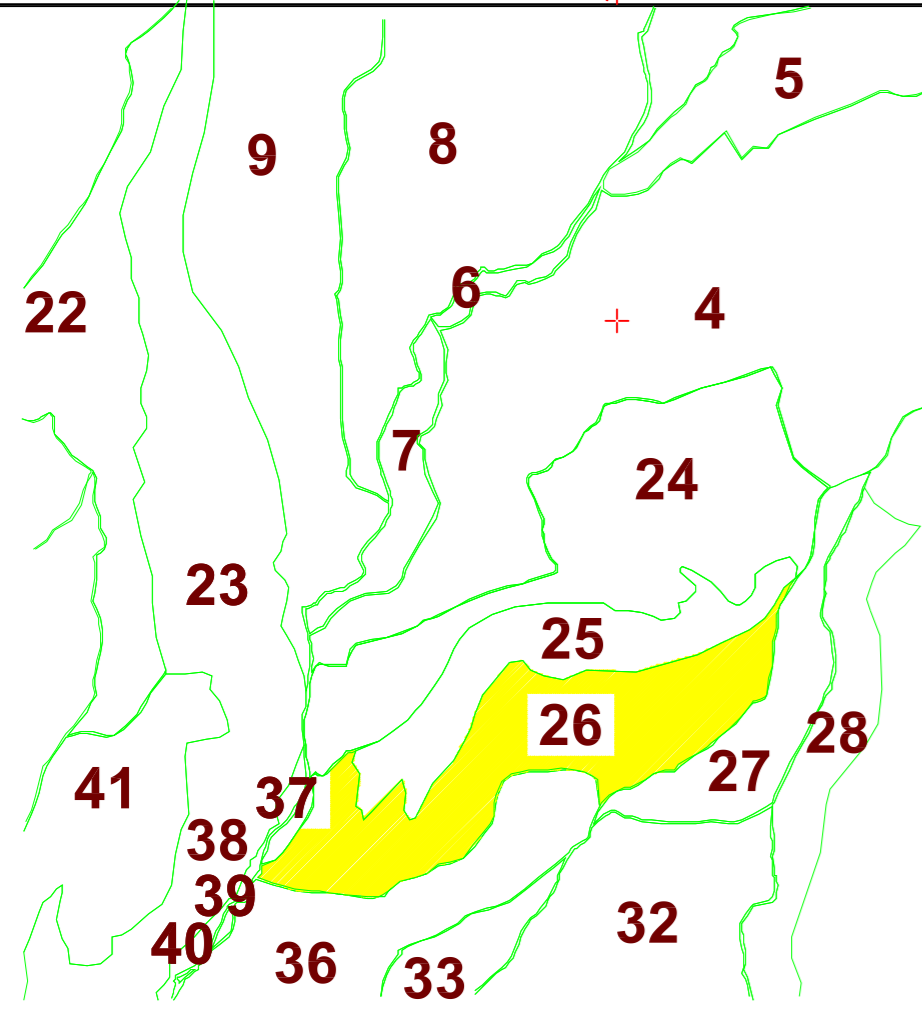

DISPUNEREA SECTOARELOR CADASTRALE
 PROIECTIE STEREOGRAFICA 1970

- LEGENDA**
- 300 - + Identificator
 - 1A - Categoria de folosinta
 - C1 - Nr. constructie
 - (26) - Sector Cadastral
 - [] - limita teren
 - [] - limita parcela
 - [] - Constructie
 - [] - limita Sector cadastral

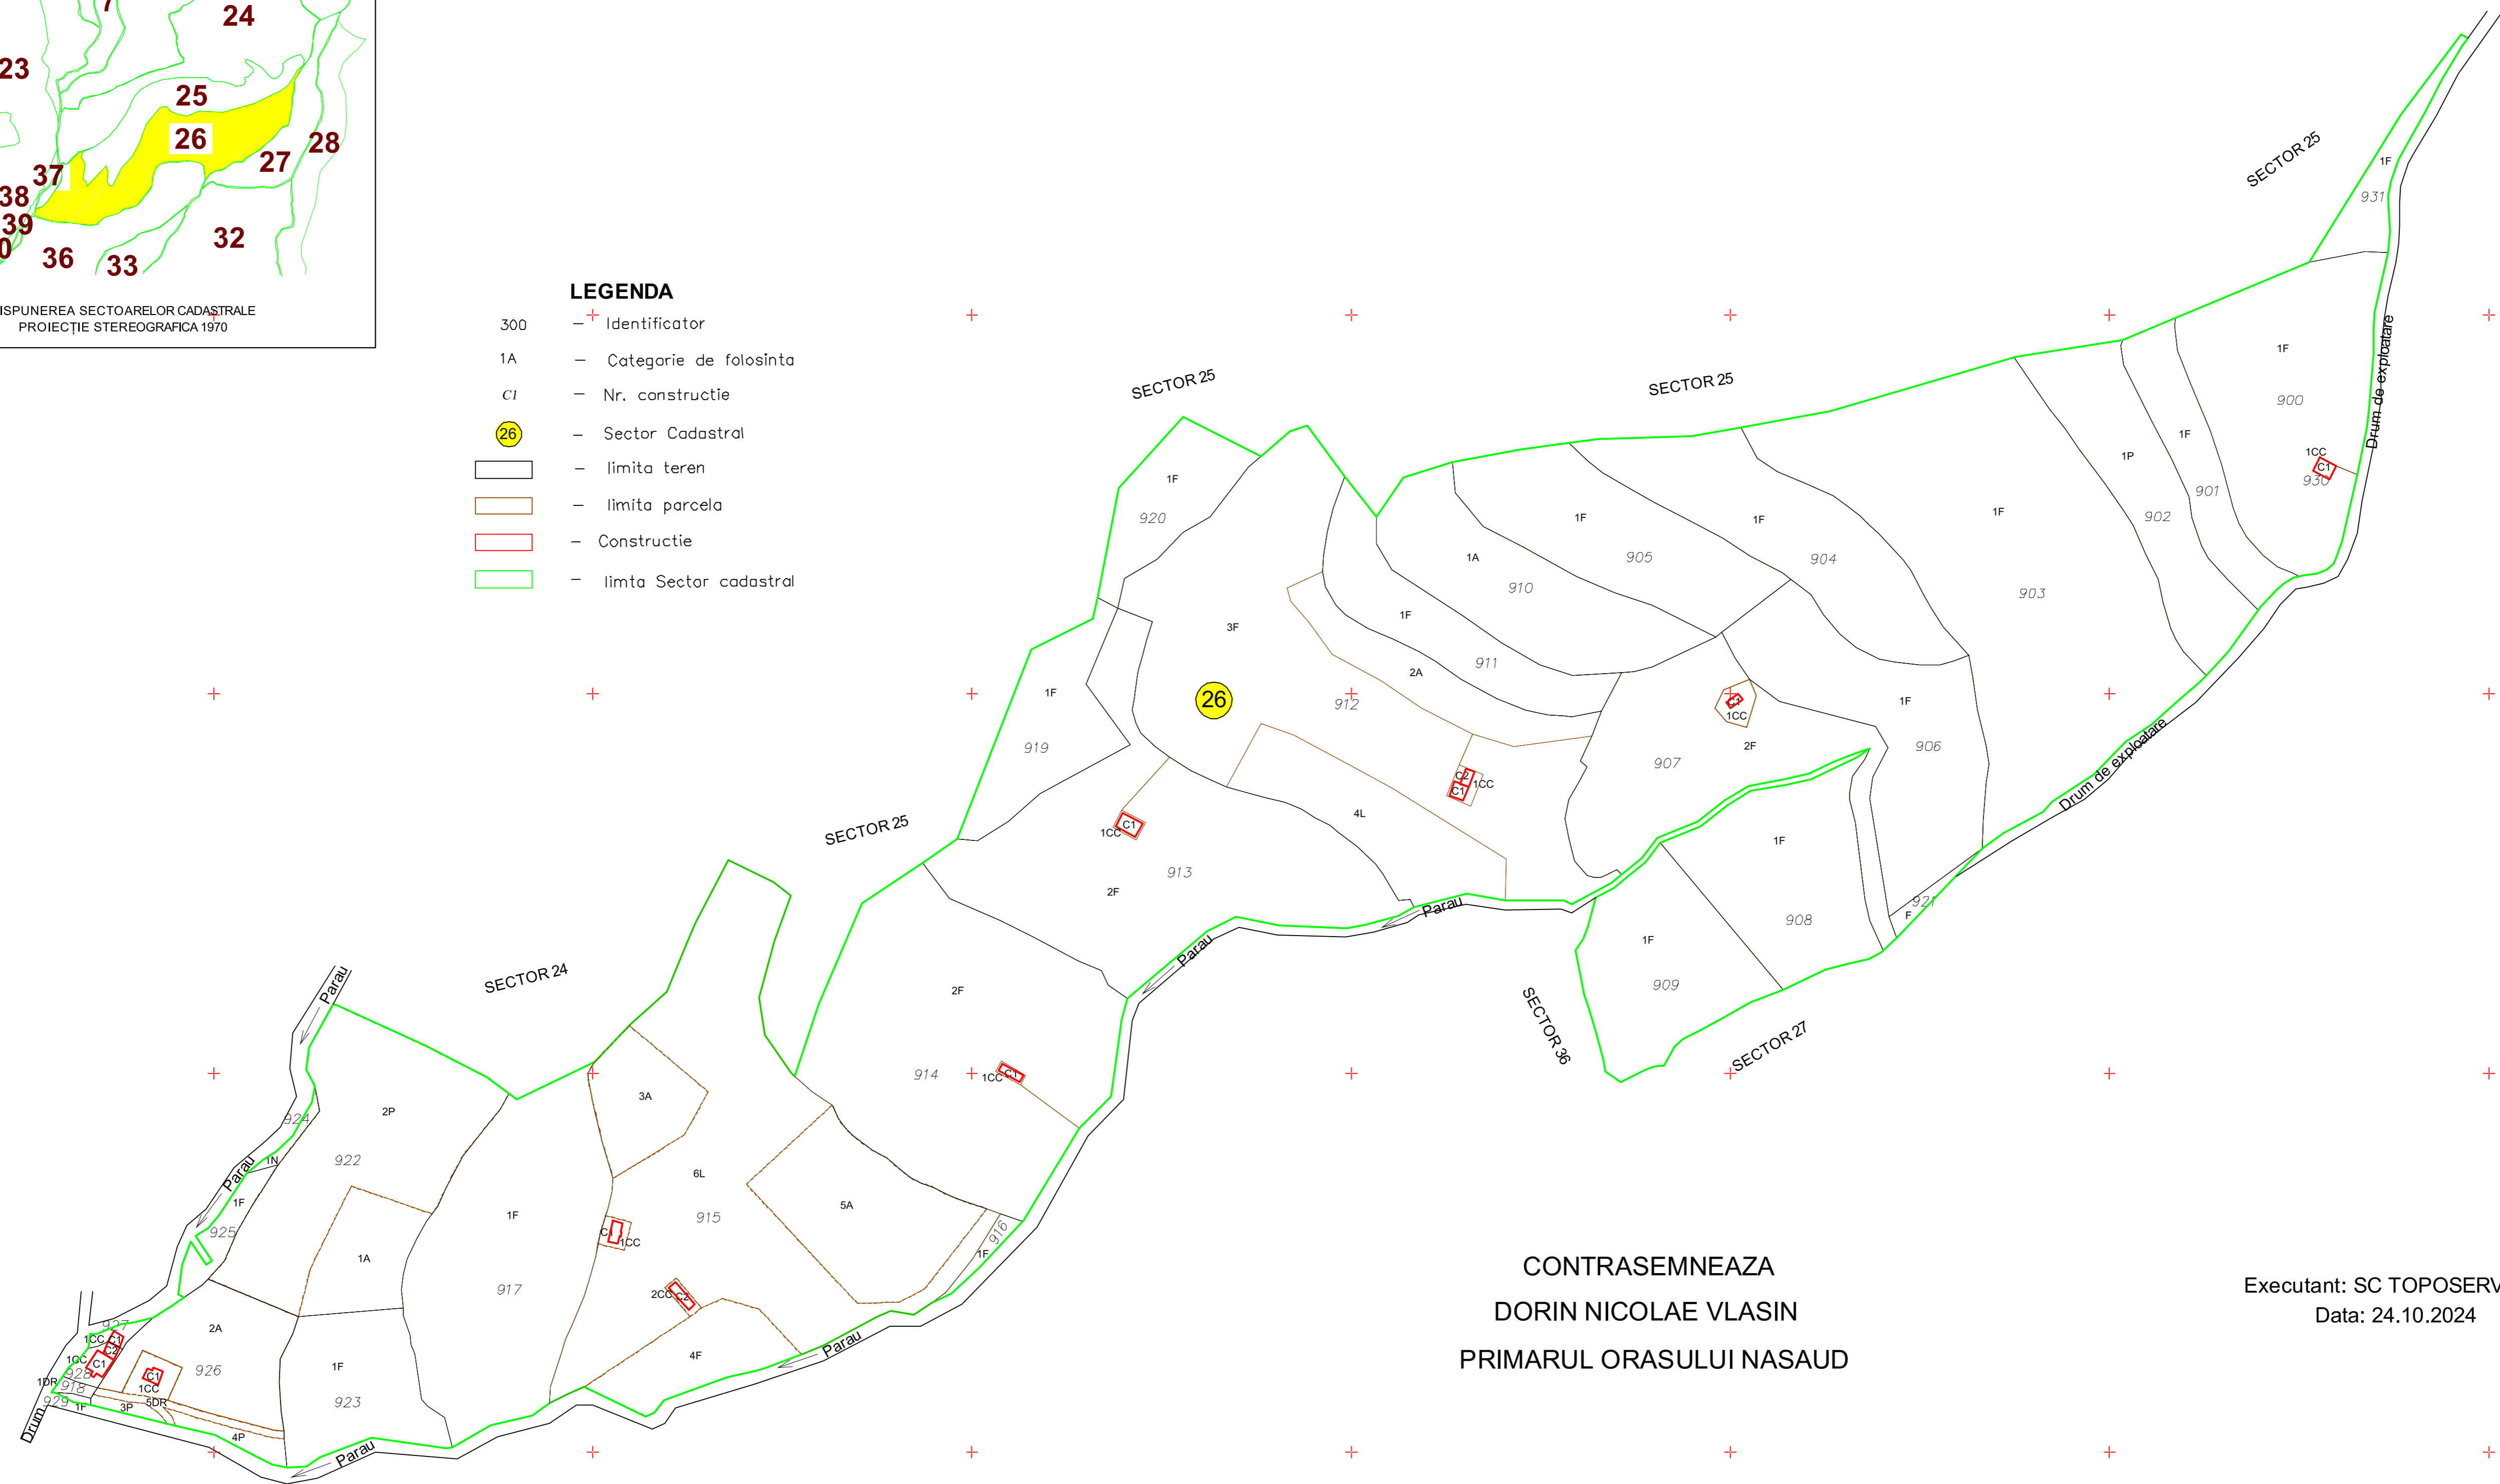

CONTRASEMNEAZA
DORIN NICOLAE VLASIN
 PRIMARUL ORASULUI NASAUD

Executant: SC TOPOSERV SRL
 Data: 24.10.2024