


PLAN CADASTRAL  
 UAT: Nasaud, judetul: BISTRITA NASAUD, Sect. cad. 162  
 Scara 1:2000  
 Sistem de proiectie: stereografic 1970  
 Spre Publicare

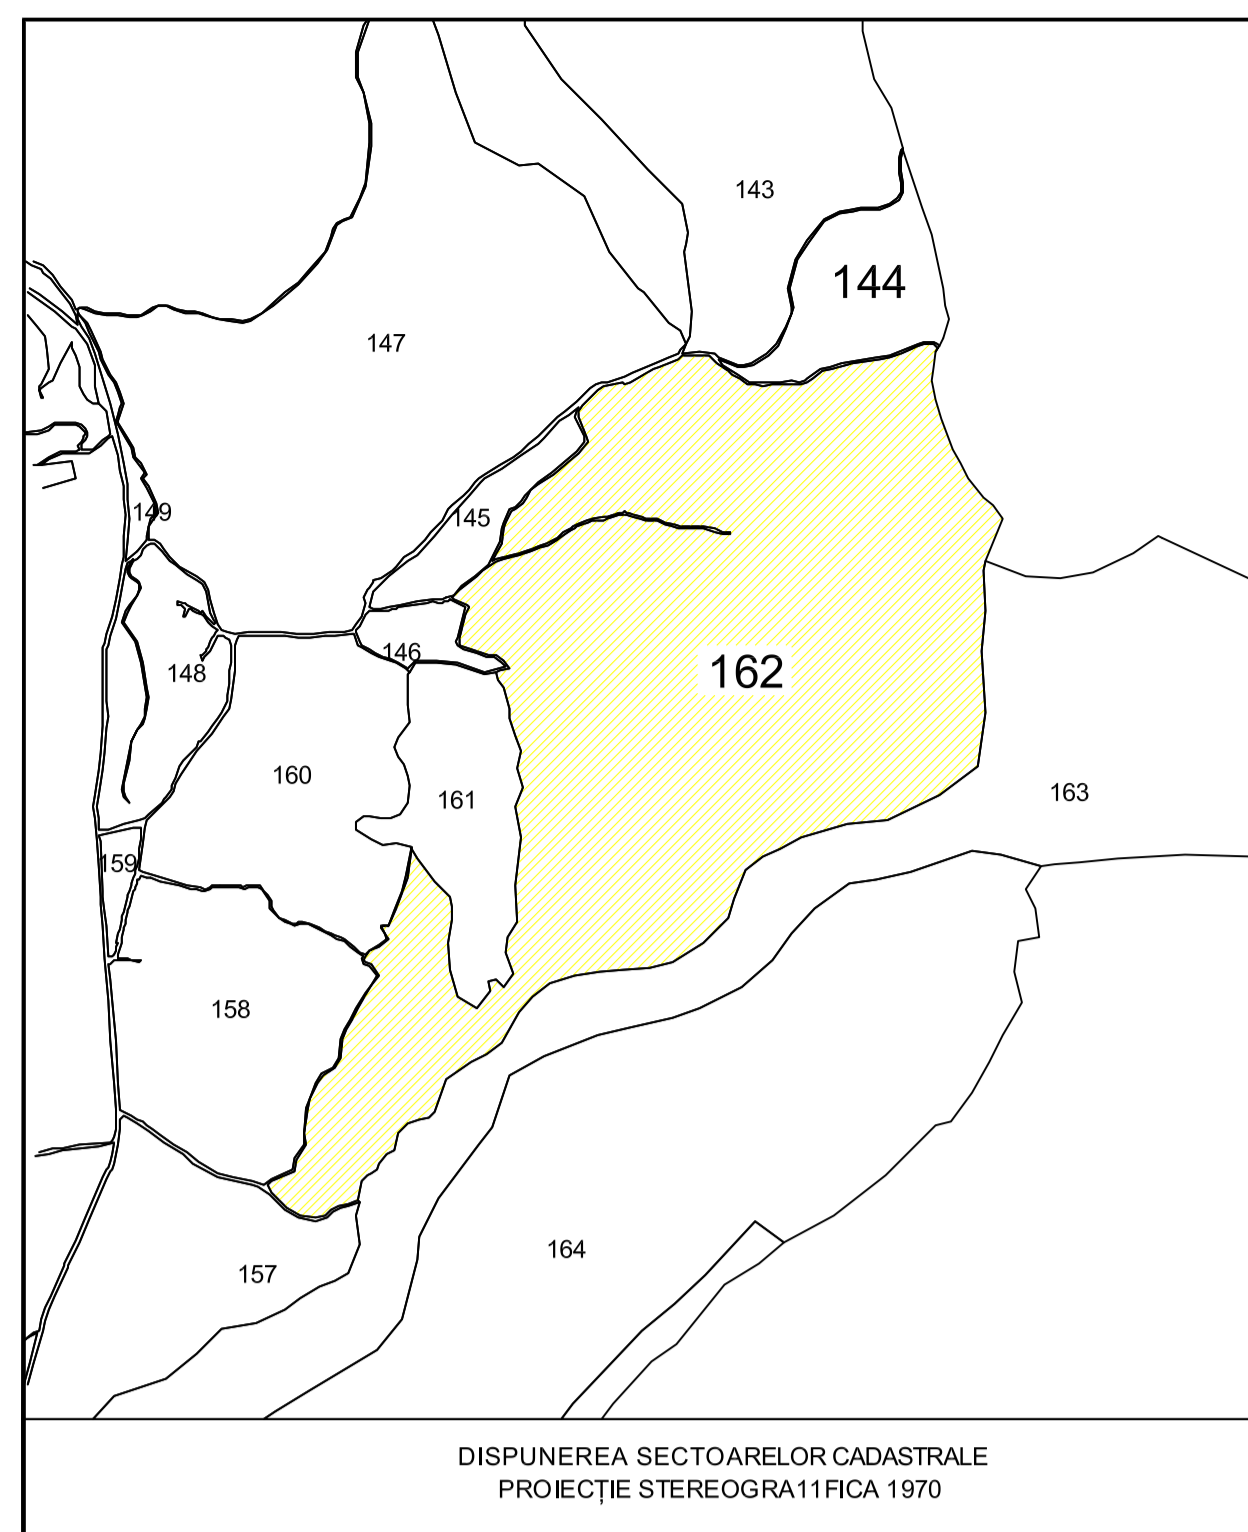

DISPUNEREA SECTORILOR CADASTRALE  
 PROIECTIE STEREOGRAFICA 1970



UAT Rebricaru

Sector 163

Sector 161

Sector 163

Sector 158

Sector 163

Sector 158

Sector 163

- LEGENDA**
- 650 — Identificator
  - 1A — Categorie de folosinta
  - CI — Nr. constructie
  - 162 — Sector Cadastral
  - limita teren
  - limita parcela
  - Constructie
  - limita Sector cadastral
  - limita UAT

CONTRASEMNEAZA  
 DORIN NICOLAE VLASIN  
 PRIMARUL ORASULUI NASAUD

Executant: SC TOPOSERVIS SRL  
 Data: 29.04.2024