
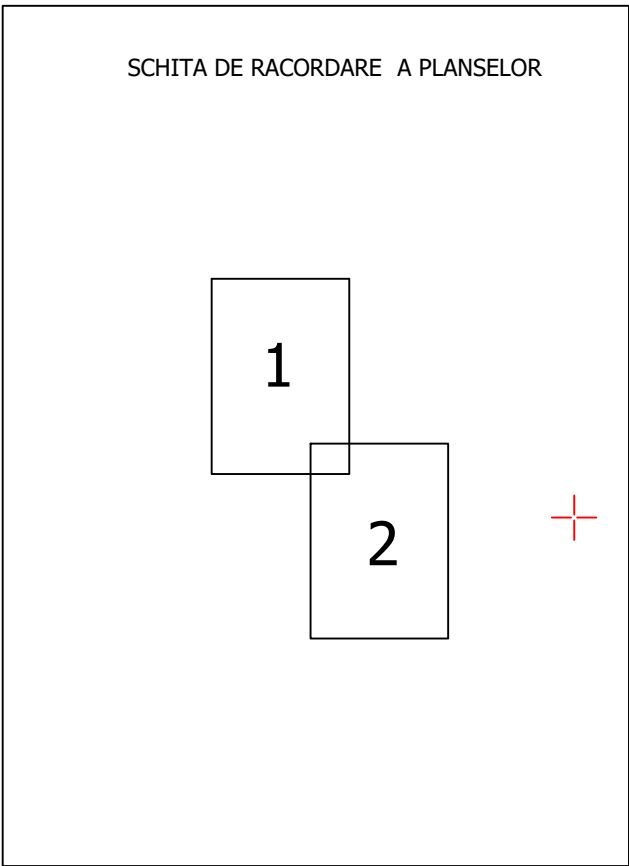


PLAN CADASTRAL
COMUNA VLASINESTI, JUDETUL BOTOSANI
Sectorul cadastral nr. 37
Scara 1:2000


Se racordeaza cu plansa nr. 1

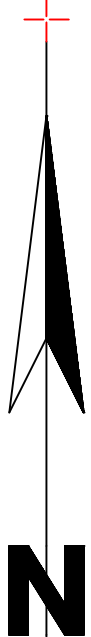

LEGENDA:

- Limită UAT
- Limita sector cadastral 38
- Limita contur imobil
- Limita contur constructii
- Limita parcela

1 - ID-Imobil
1A - Categori de folosinta
CLCP,C3,CN - Cod constructii
37 - Numar sector cadastral

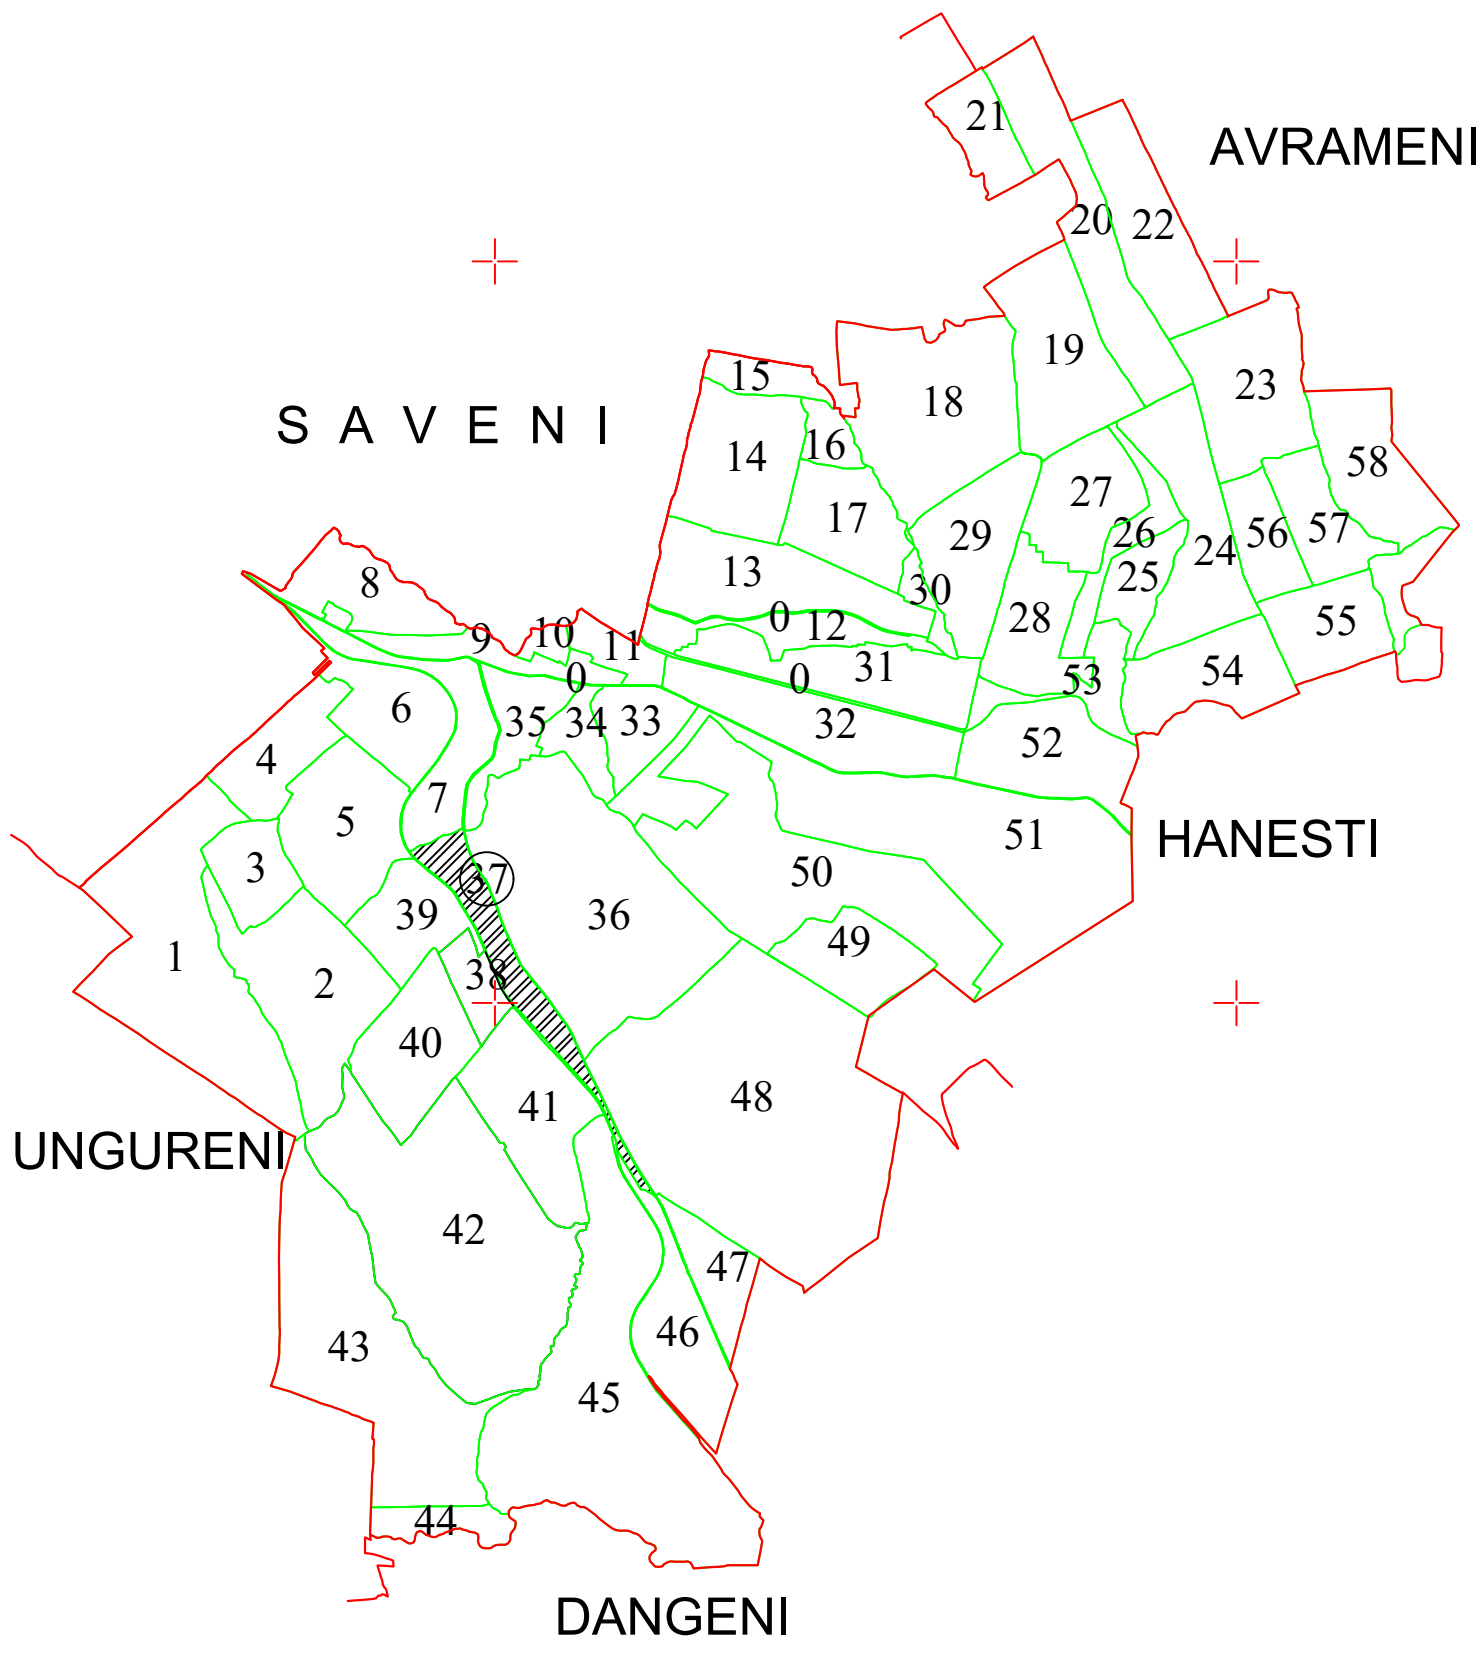

SPRE PUBLICARE		4/2000	4/2000
<u>EXECUTANT:</u>		Denumire: LUCRARI DE INREGISTRARE SISTEMATICA IN CADASTRU SI CARTEA FUNCINARA A IMOBILELOR, PE SECTOARE CADASTRALE, COMUNA VLASINESTI, JUD. BOTOSANI - SECTORUL CADASTRAL NR.37. Amplasament: COMUNA VLASINESTI, JUD. BOTOSANI	
		Beneficiar: COMUNA VLASINESTI	
S.C. HOSTRAC PLAN CAD S.R.L.	PLAN CADASTRAL		Data: 2025
	Sistem de proiectie STEREO-70		
	Sistem de referinta altimetric MAREA NEAGRA		
	Scara 1:2000	Format: A1	