


PLAN CADASTRAL
COMUNA VLASINESTI, JUDETUL BOTOSANI
Sectorul cadastral nr. 38
Scara 1:2000

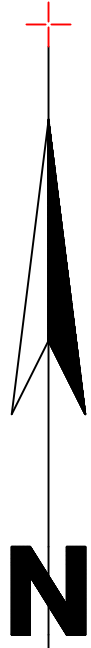

LEGENDA:

- Limită UAT

- Limita sector cadastral 38

- Limita contur imobil

- Limita contur constructii

- Limita parcela

1

- ID-Imobil

1A


- Categori de folosinta

C1,C2,C3...CN

- Cod constructii

38

- Numar sector cadastral

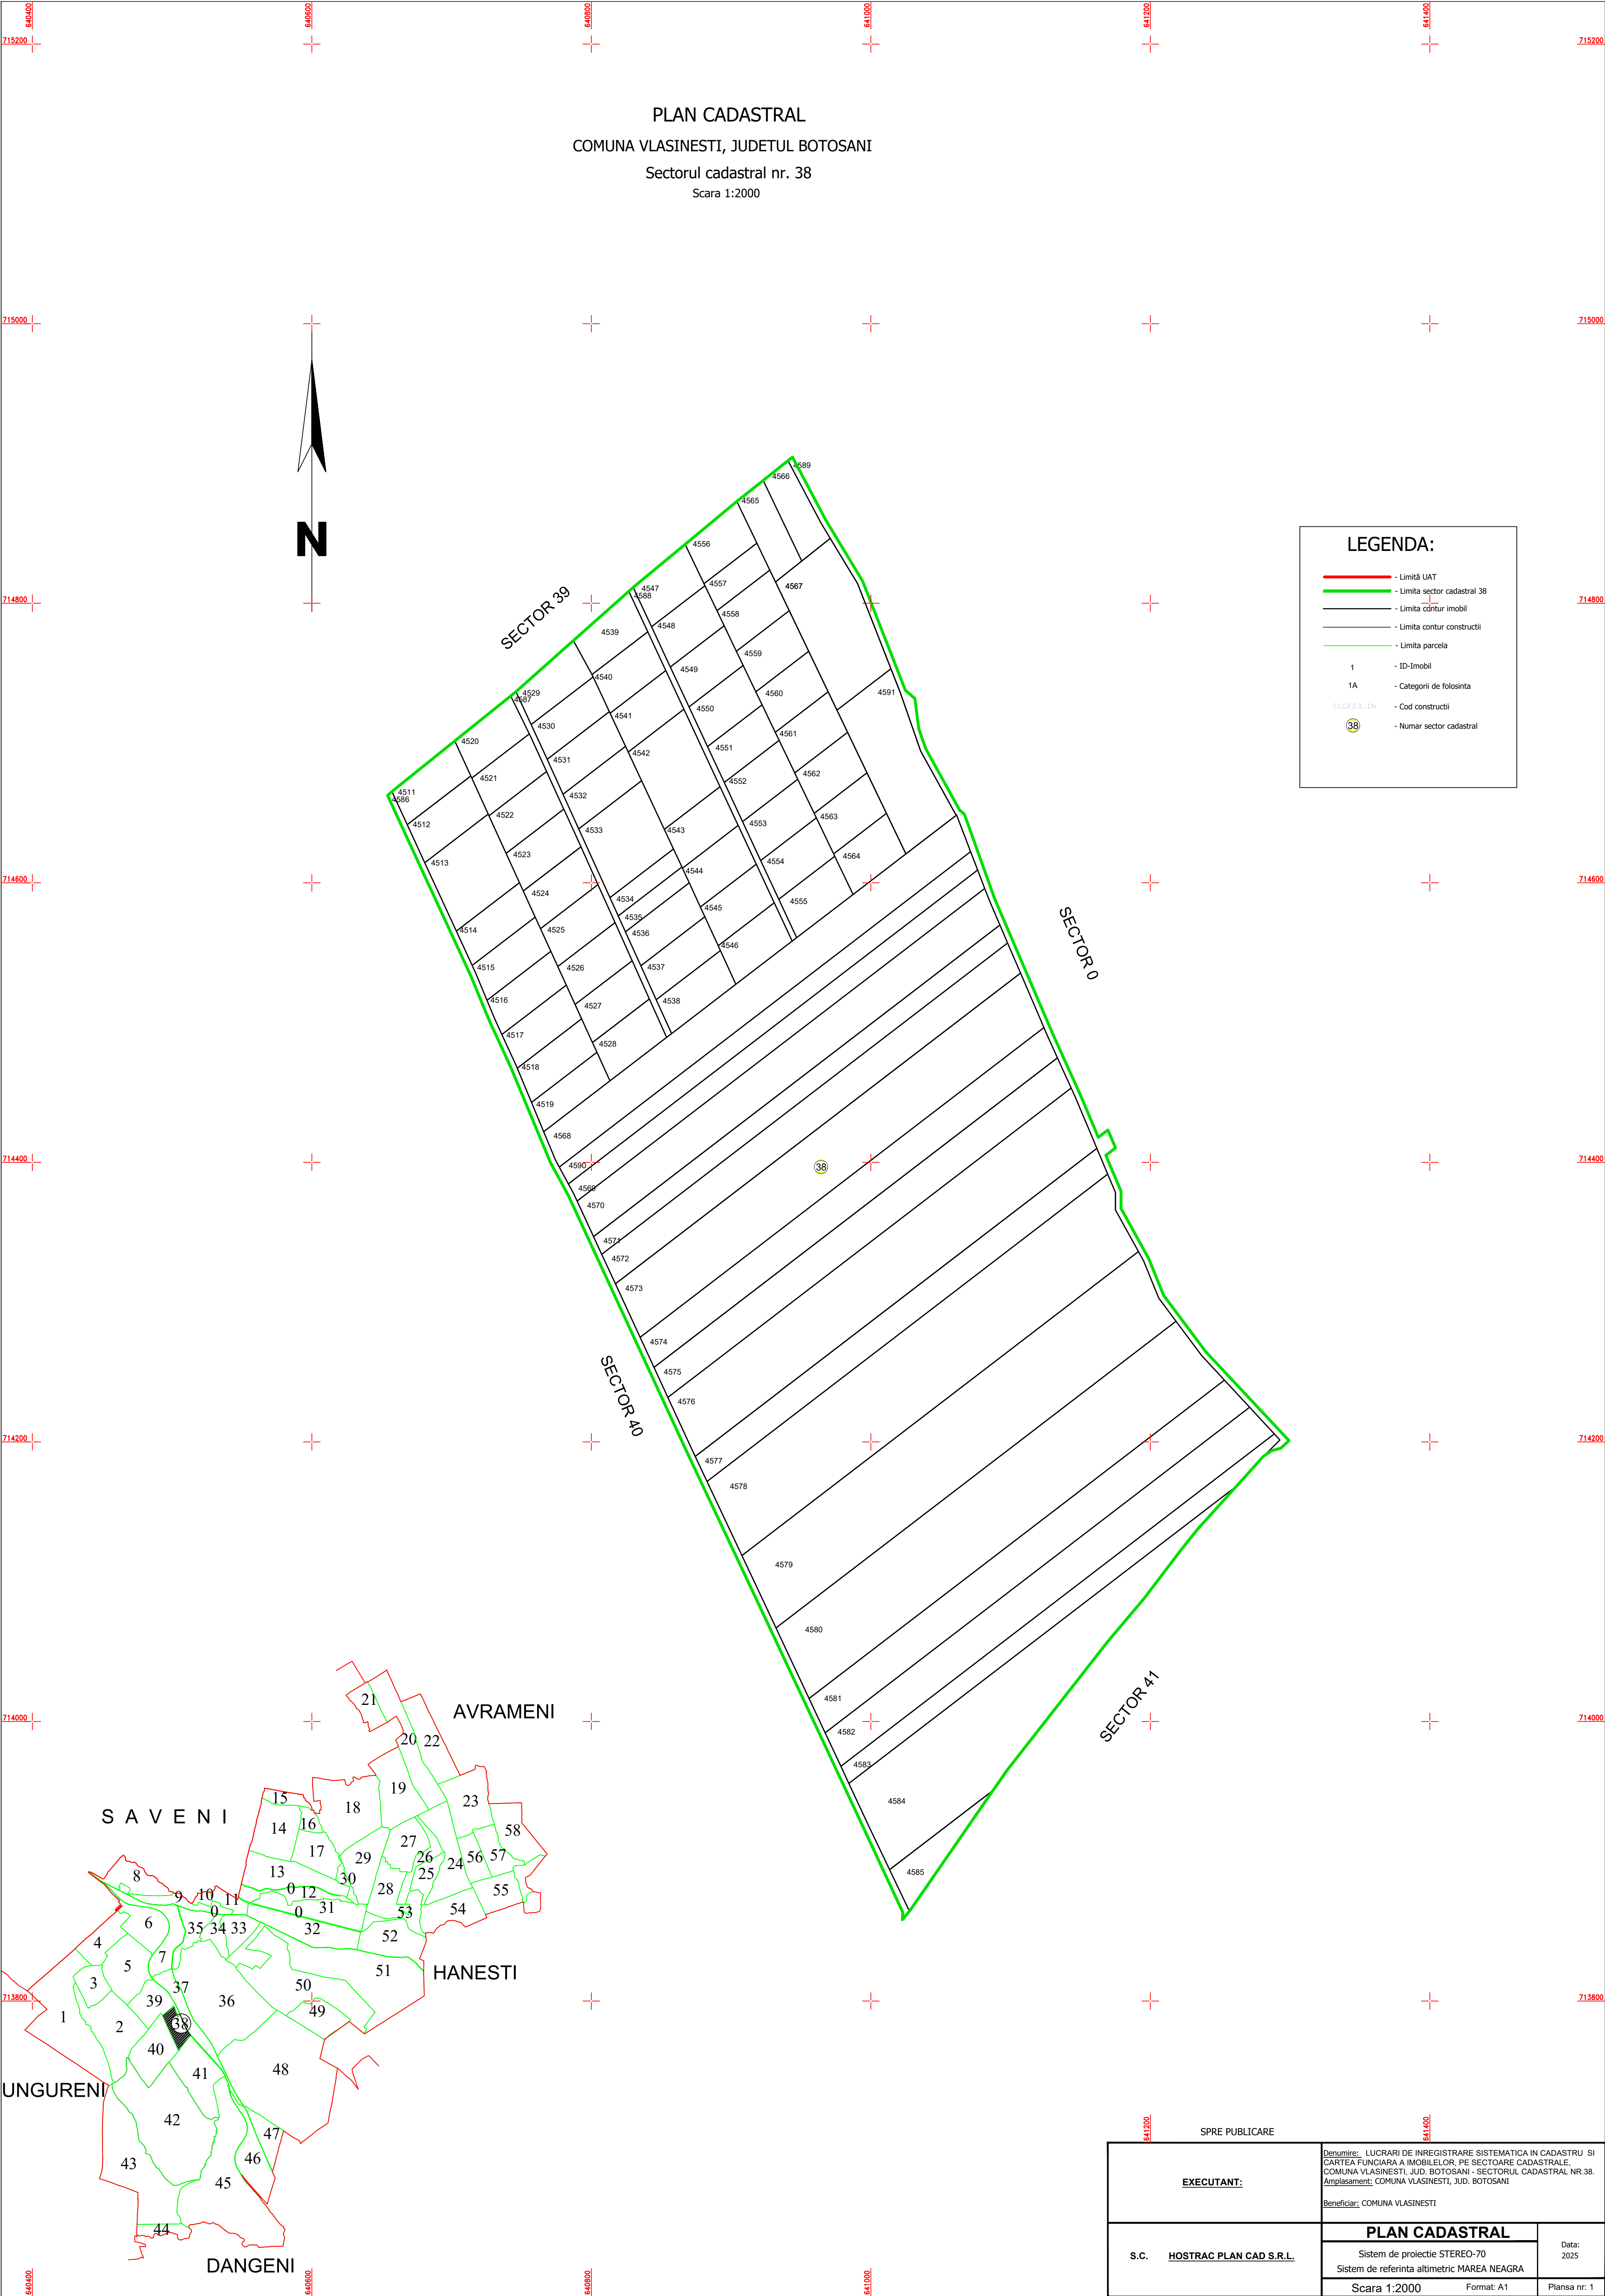

EXECUTANT:	Denumire: LUCRARI DE INREGISTRARE SISTEMATICA IN CADASTRU SI CARTEA FUNCIARA A IMOBILELOR, PE SECTORARE CADASTRALE, COMUNA VLASINESTI, JUD. BOTOSANI - SECTORUL CADASTRAL NR.38 Amplasament: COMUNA VLASINESTI, JUD. BOTOSANI Beneficiar: COMUNA VLASINESTI		

S.C. <u>HOSTRAC PLAN CAD S.R.L.</u>	PLAN CADASTRAL		Data: 2025
	Sistem de proiectie STEREO-70		
	Sistem de referinta altimetric MAREA NEAGRA		
	Scara 1:2000	Format: A1	Plansa nr: 1