
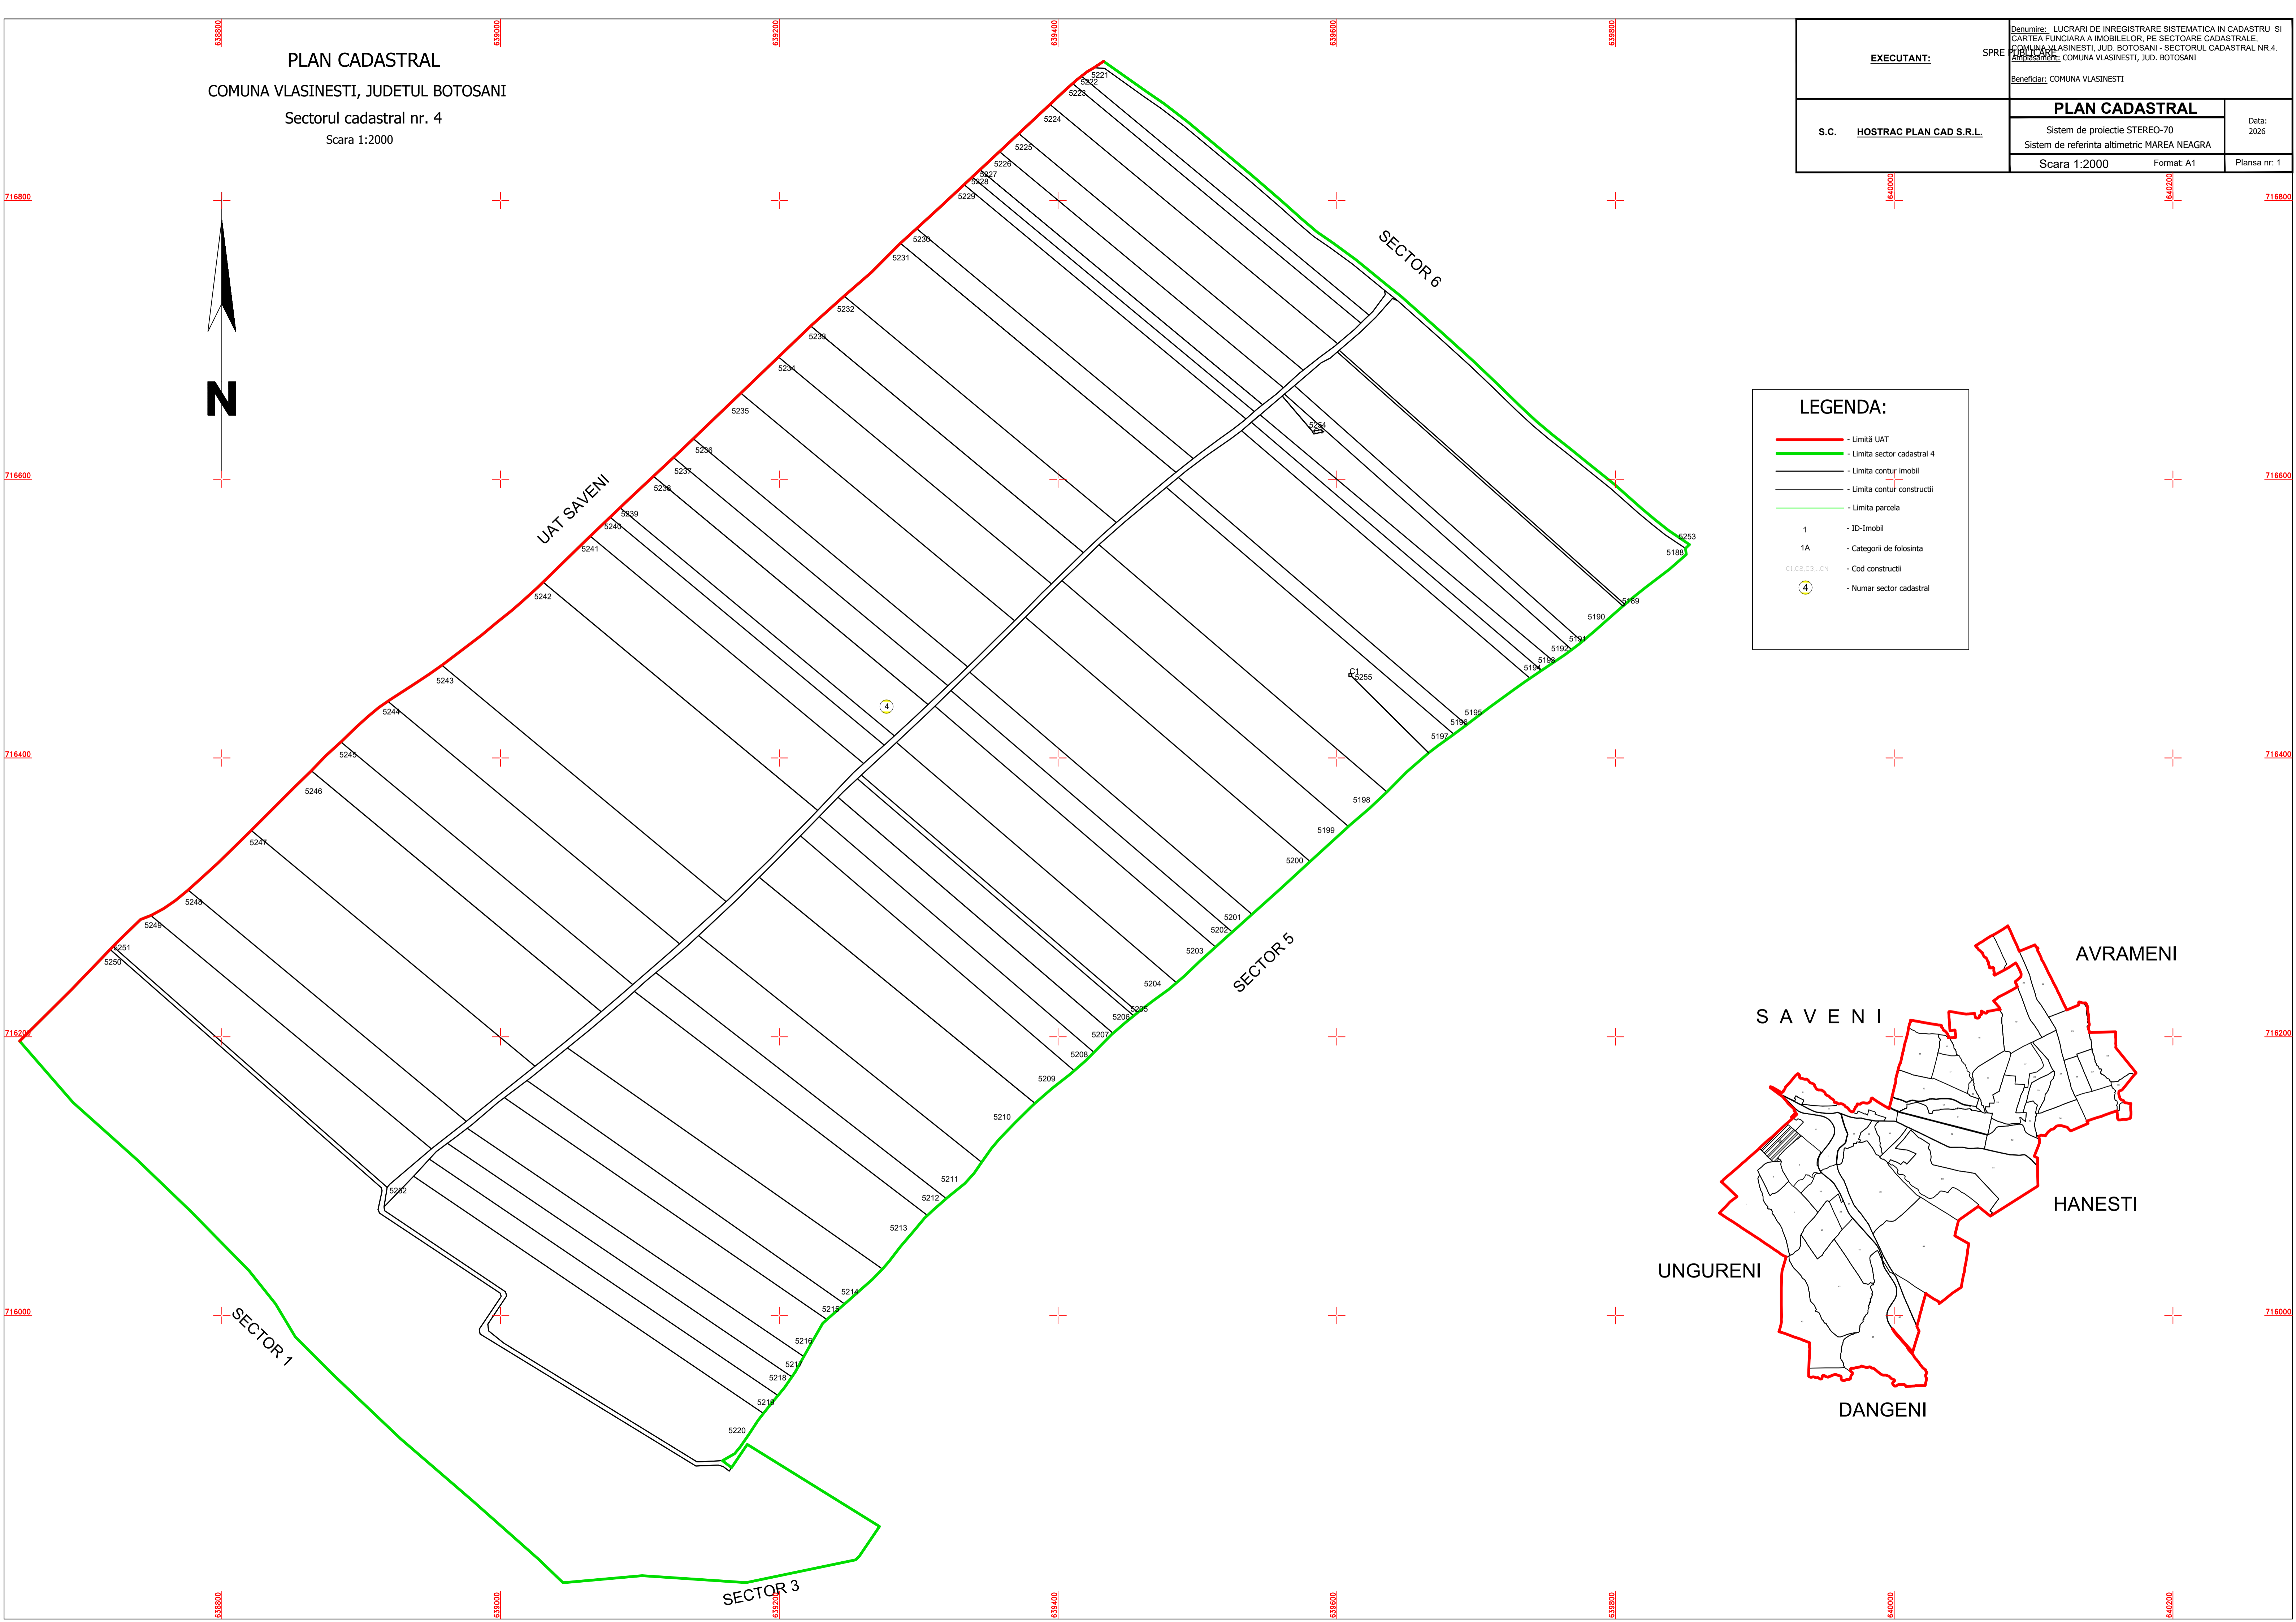


PLAN CADASTRAL
 COMUNA VLASINESTI, JUDETUL BOTOSANI
 Sectorul cadastral nr. 4
 Scara 1:2000

EXECUTANT: S.P.R.E.	Denumire: LUCRARI DE INREGISTRARE SISTEMATICA IN CADASTRU SI CARTEA FUNCIONARA A IMOBILELOR, PE SECTOARE CADASTRALE, COMUNA VLASINESTI, JUDETUL BOTOSANI - SECTORUL CADASTRAL NR. 4.	
	Beneficiar: COMUNA VLASINESTI	
S.C. HOSTRAC PLAN CAD S.R.L.	PLAN CADASTRAL	
	Sistem de proiectie STEREO-70	
	Sistem de referinta altimetric MAREA NEAGRA	
Scara 1:2000	Format: A1	Data: 2026
		Planşa nr: 1

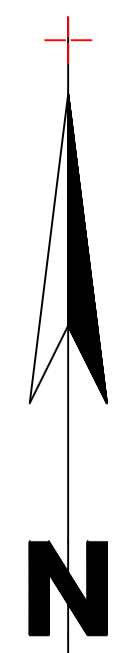

LEGENDA:

- - Limită UAT
- - Limita sector cadastral 4
- Limita contur imobil
- Limita contur constructii
- Limita parcela
- 1 - ID-Imobil
- 1A - Categori de folosinta
- C1,C2,C3...CN - Cod constructii
- ④ - Numar sector cadastral

