


PLAN CADASTRAL
COMUNA VLASINESTI, JUDETUL BOTOSANI
 Sectorul cadastral nr. 34
 Scara 1:2000

EXECUTANT: S.C. HOSTRAC PLAN CAD S.R.L.	Denumire: LUCRARI DE INREGISTRARE SISTEMATICA IN CADASTRU SI CARTEA FUNCIONARA A IMOBILELOR, PE SECTOARE CADASTRALE, COMUNA VLASINESTI, JUD. BOTOSANI - SECTORUL CADASTRAL NR.34. Amplasament: COMUNA VLASINESTI, JUD. BOTOSANI Beneficiar: COMUNA VLASINESTI	
	PLAN CADASTRAL	Data: 2026
SPRE PUBLICARE	Scara 1:2000	Format: A1 Plansa nr.: 1

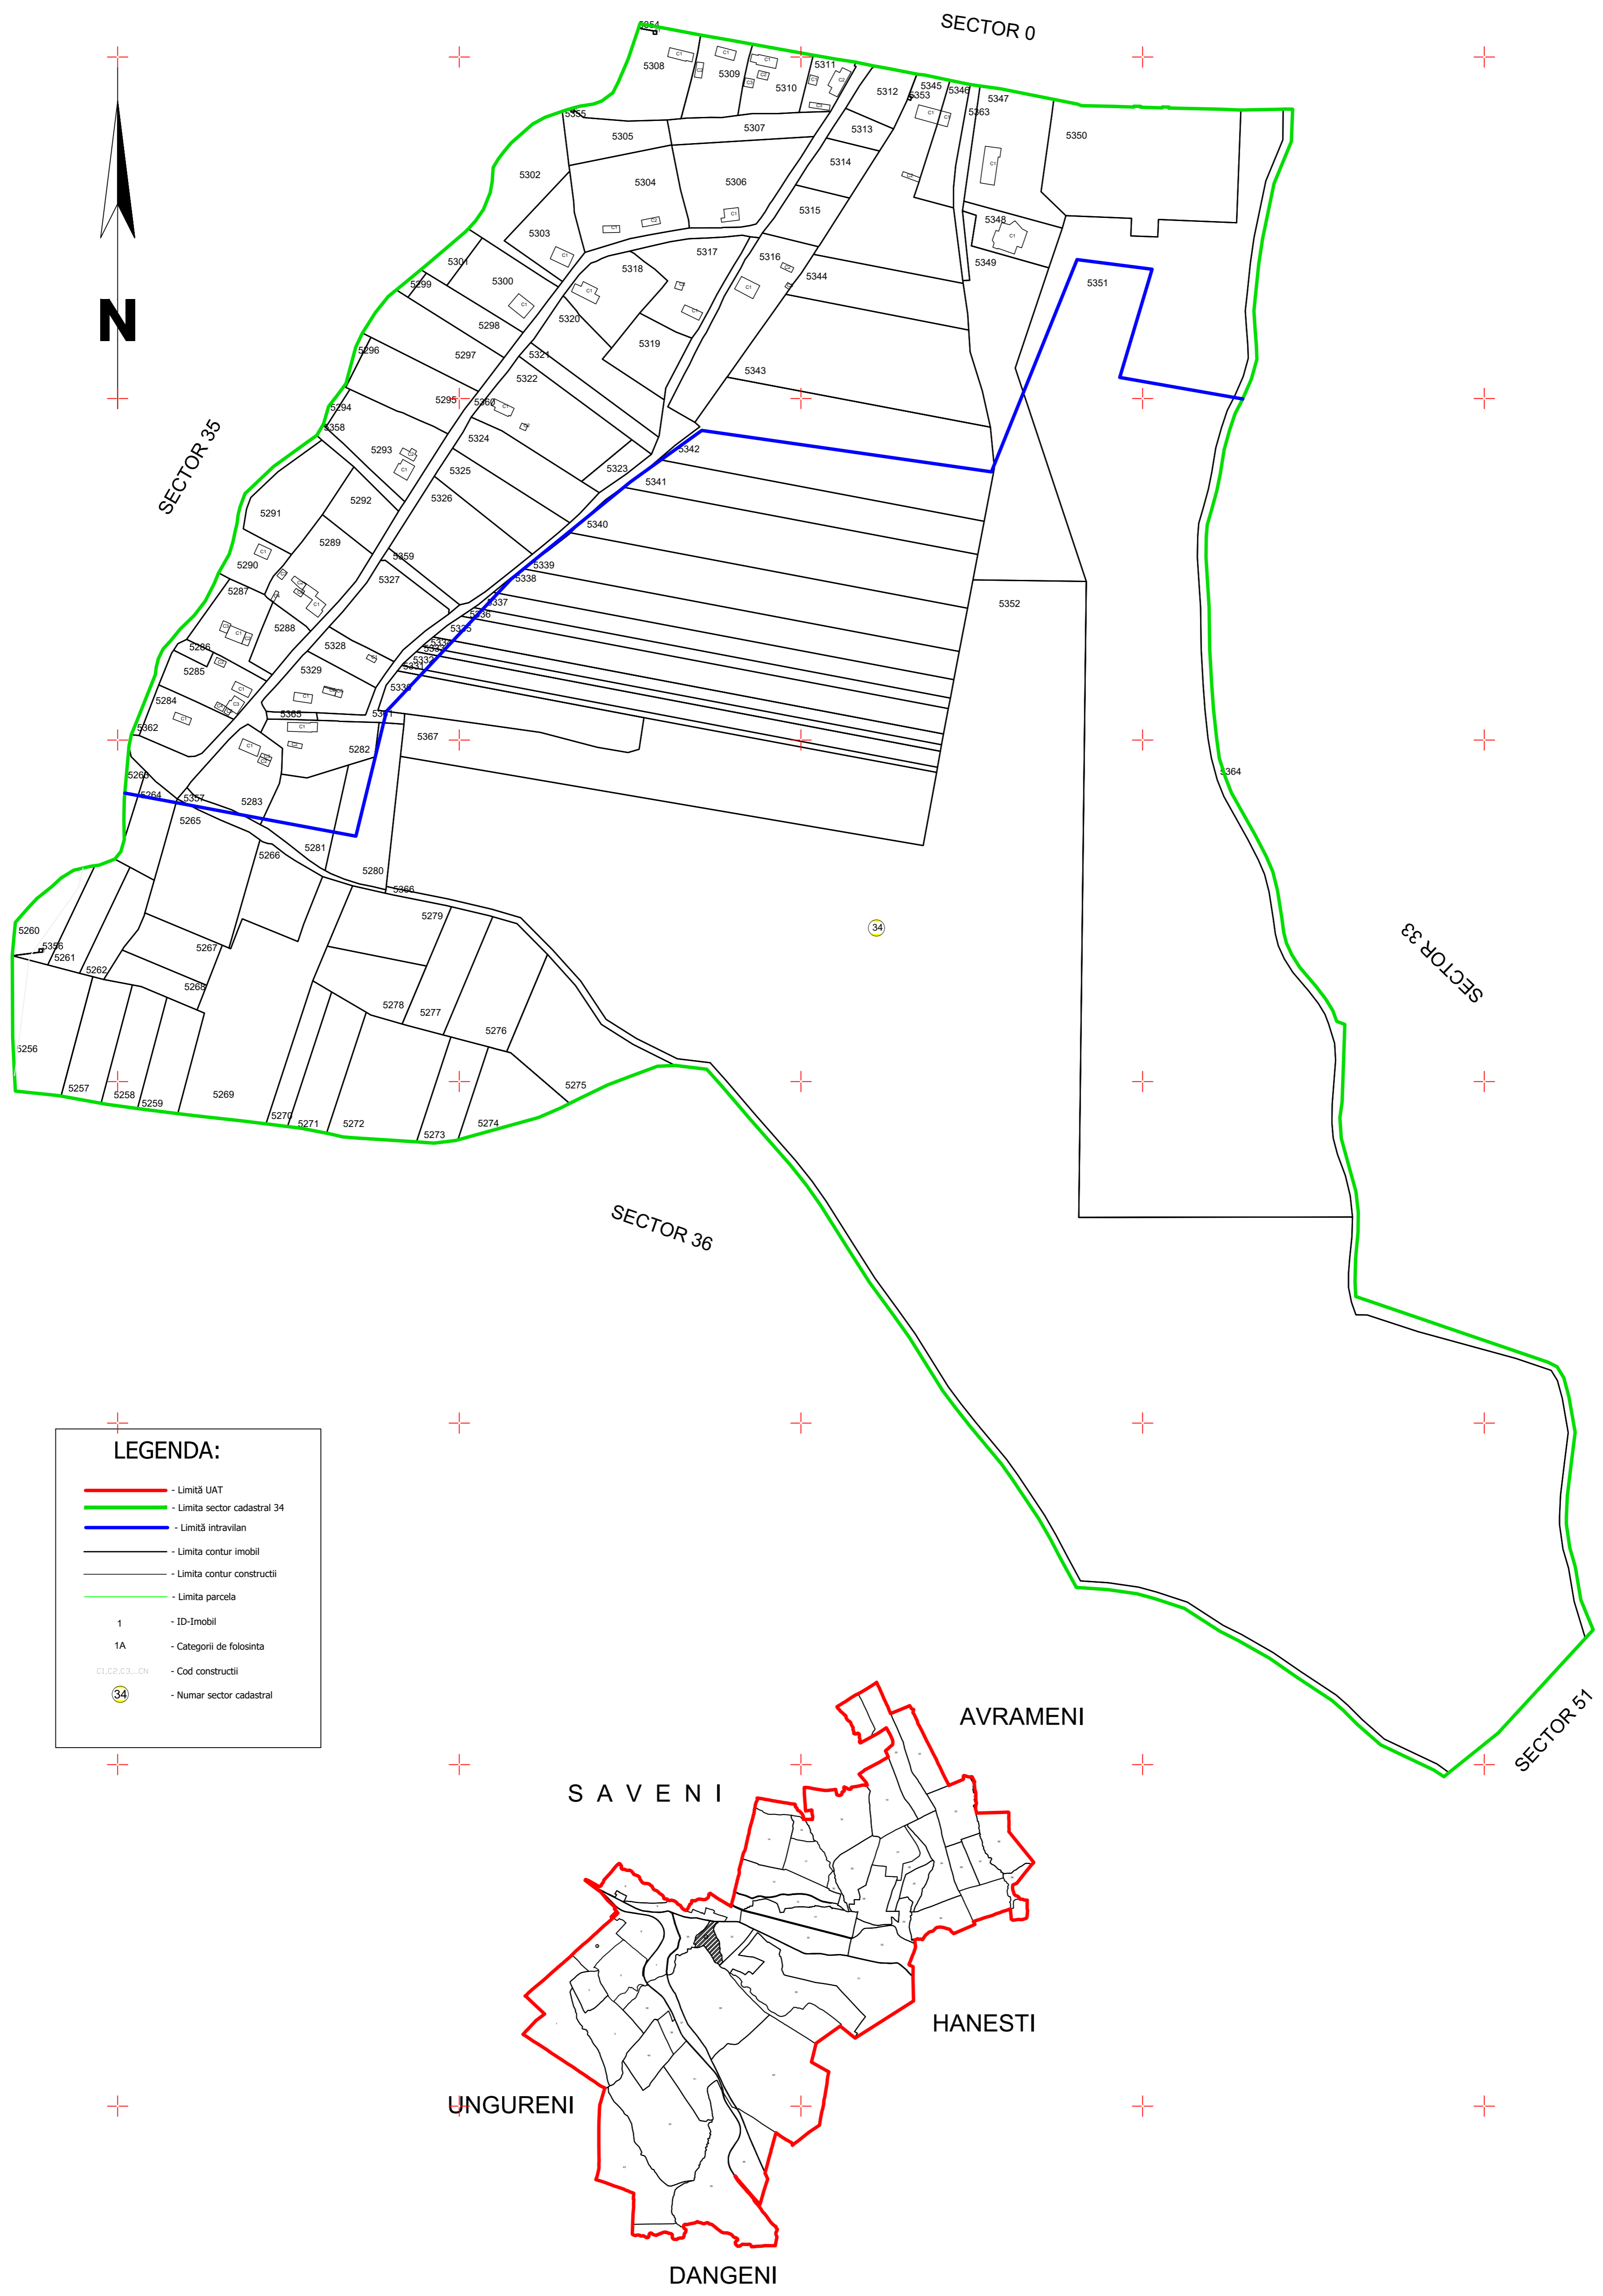

LEGENDA:

	- Limită UAT
	- Limita sector cadastral 34
	- Limită intravilan
	- Limita contur imobil
	- Limita contur constructii
	- Limita parcela
	- ID-Imobil
	- Categori de folosinta
	- Cod constructii
	- Numar sector cadastral

AVRAMENI
SAVENI
HANESTI
UNGURENI
DANGENI