


PLAN CADASTRAL
 COMUNA VLASINESTI, JUDETUL BOTOSANI
 Sectorul cadastral nr. 53
 Scara 1:2000

EXECUTANT:	Denumire: LUCRARI DE INREGISTRARE SISTEMATICA IN CADASTRU SI CARTEA FUNCIONARA A IMOBILELOR, PE SECTOARE CADASTRALE, COMUNA VLASINESTI, JUDETUL BOTOSANI - SECTORUL CADASTRAL NR.53. Amplasament: COMUNA VLASINESTI, JUDETUL BOTOSANI	
	Beneficiar: COMUNA VLASINESTI	
S.C. HOSTRAC PLAN CAD S.R.L.	PLAN CADASTRAL	
	Sistem de proiectie STEREO-70	Data: 2026
	Sistem de referinta altimetric MAREA NEAGRA	Format: A1
Scara 1:2000		Plansa nr: 1

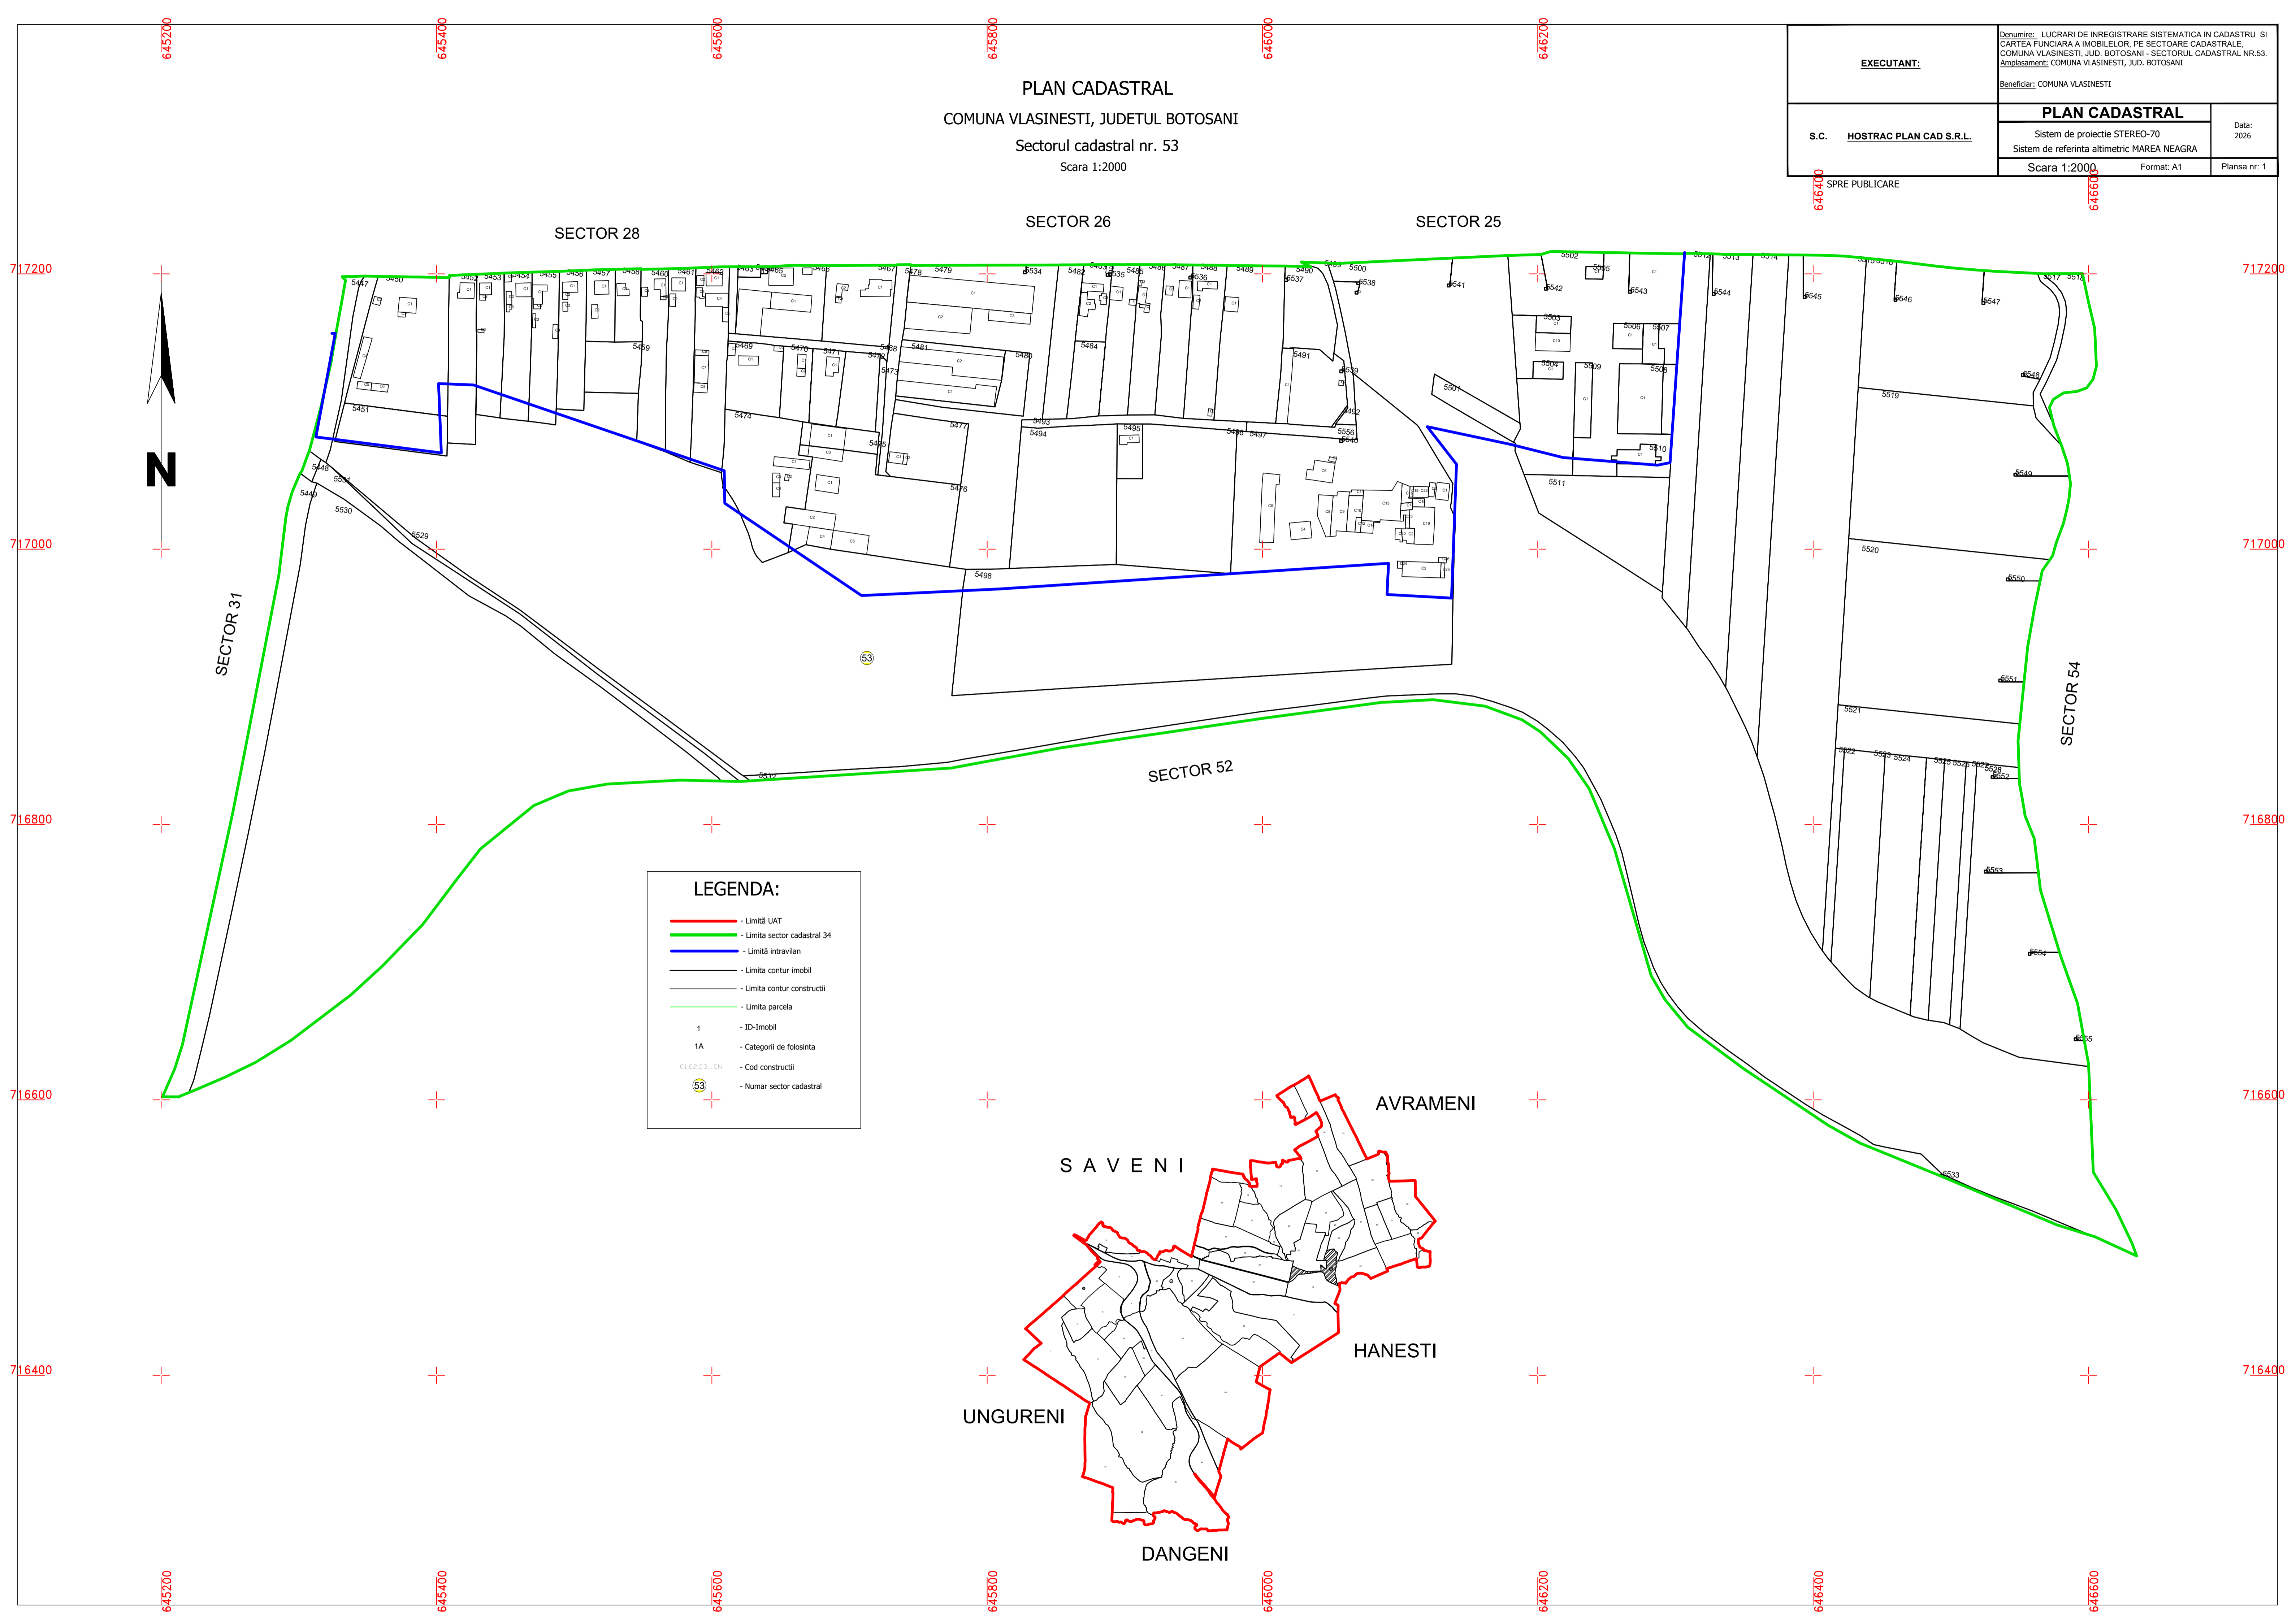

LEGENDA:

—	- Limită UAT
—	- Limita sector cadastral 34
—	- Limită intravilan
—	- Limita contur imobil
—	- Limita contur constructii
—	- Limita parcela
1	- ID-Imobil
1A	- Categoriile de folosinta
C1, C2, C3, C4, C5	- Cod constructii
53	- Numar sector cadastral

