



PLAN CADASTRAL  
UAT DUDESTI, JUDETUL BRAILA  
Sectoare cadastrale 0, 21 si 22

Scara 1:2000  
Proiectie Stereo 1970  
Plansa 7



LEGENDA	
8500	IDENTIFICATOR
0	NUMAR SECTOR CADASTRAL
722	NUMAR TARLA
(Green line)	LIMITA MOBIL (ID)
(Red line)	LIMITA SECTOR CADASTRAL
(Blue line)	LIMITA UAT
(Blue line)	LIMITA INTRAVILAN

DISPUNEREA PLANSELOR

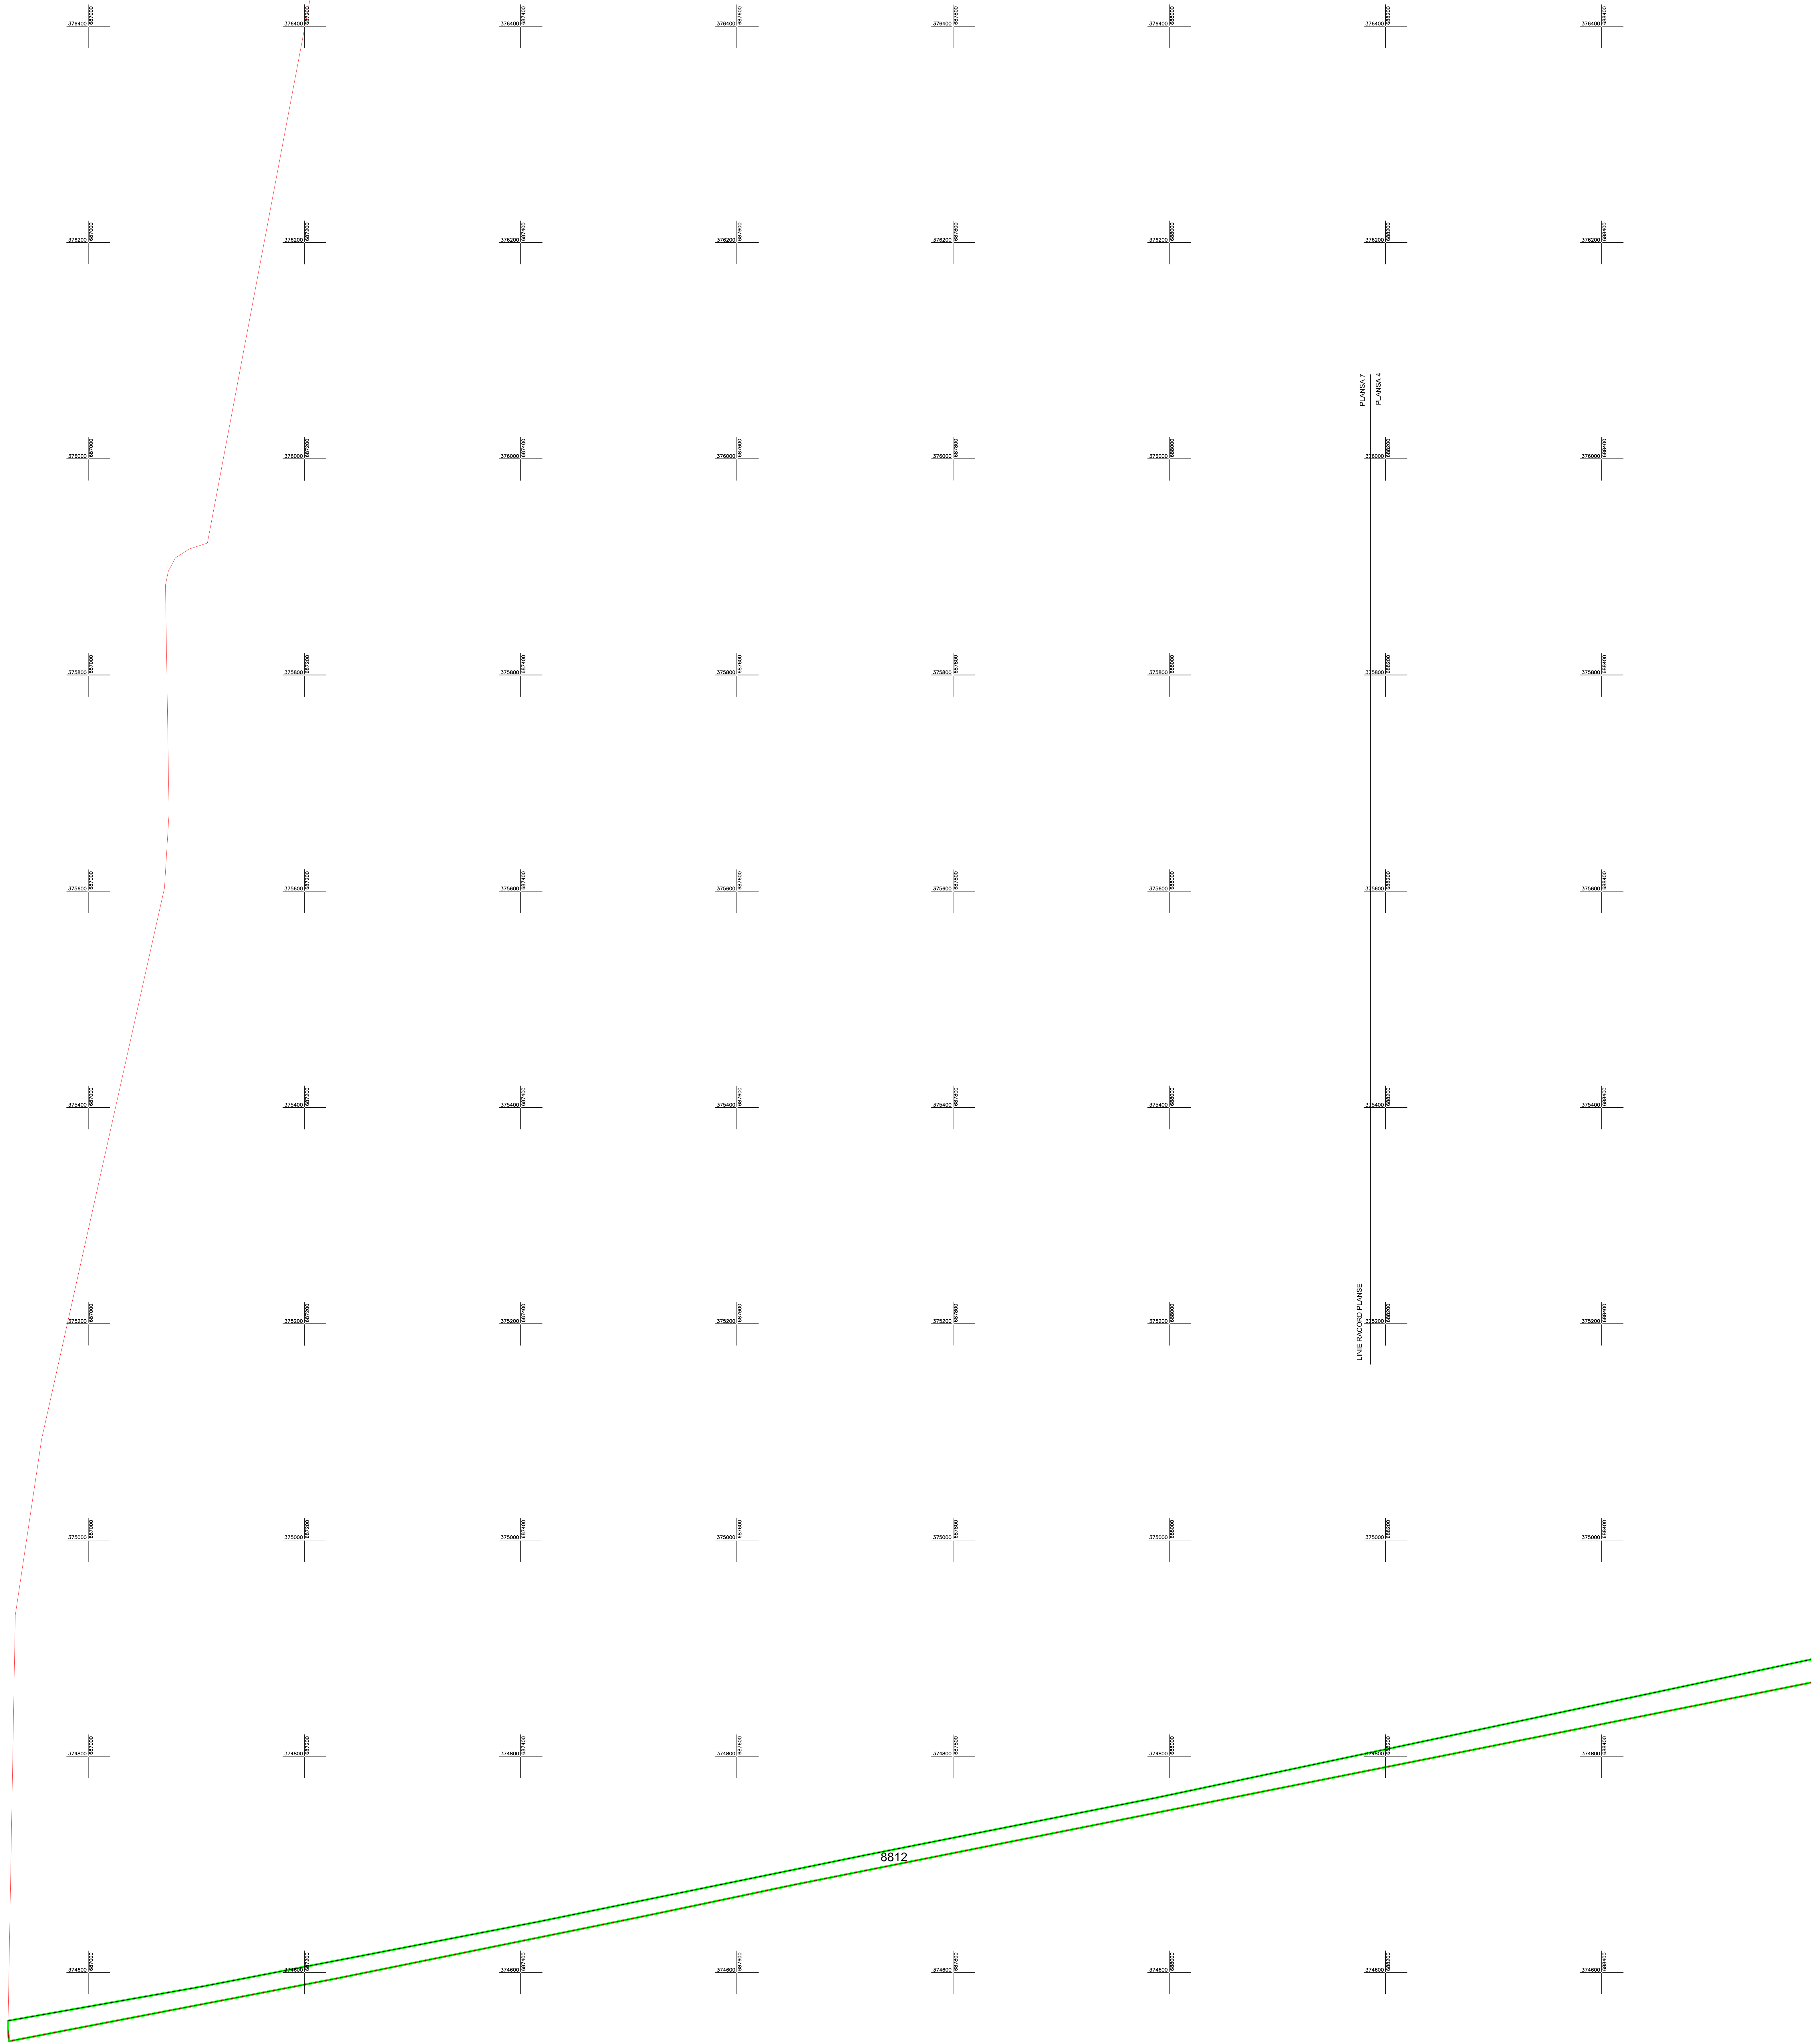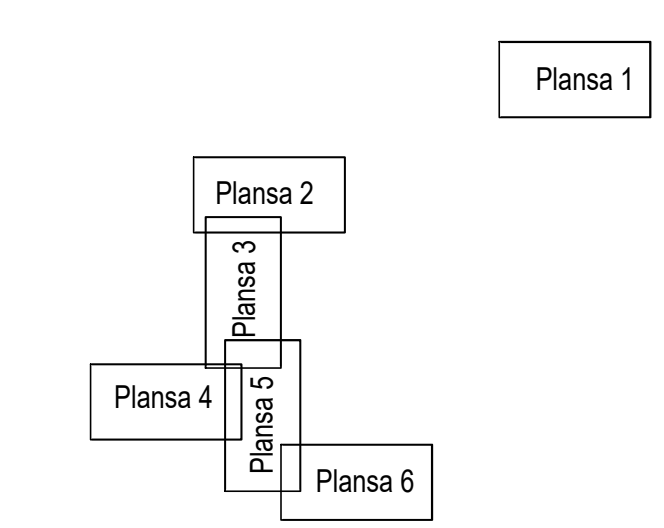

Copie spre publicare  
PRIMARIA UAT DUDESTI  
Realizarea lucrarilor de Inregistrare  
sistematica in Sistemul Integral de  
Cadastru si Carte Funciara a Imobilelor,  
finantata de Agentia Nationala de  
Cadastru si Publicitate Imobiliara

Executant:  
S.C. SYSCAD SOLUTIONS S.R.L.  
Strada Liviu Ciobotariu  
Bucuresti, Romania  
Data inregistrarii: 10.12.2022